



Belsize Road, Swiss Cottage, London, NW6 .| £1,200

- Garden & Terrace
- Off-street Parking
- Newly refurbished
- Roof Terrace

- Moments to transport, supermarkets and restaurants
- Close to the Jubilee line

"Vita Properties have been tremendously helpful throughout the process of securing/renting my flat. Informative about the property, prompt communication, easy to use dashboard for sharing of information, and pleasant to work with. Highly recommend!"

Discover an exquisite four-bedroom family home on Belsize Road, complete with a charming garden, inviting roof terrace, and convenient off-street parking. Spanning four floors, this residence boasts abundant space and natural light. The accommodation features a generously sized reception room, four double bedrooms, an additional study, and four modern bathrooms, all beautifully tiled. With ample storage solutions, a fourth-floor roof terrace, and an expansive private garden, this property harmoniously blends modern elegance with a cozy atmosphere. Impeccably renovated to the highest standard, Belsize Road is a sought-after location, situated near South Hampstead and Kilburn High Road overground stations, offering seamless access to a myriad of amenities, including restaurants, pubs, and bars.

Choose from furnished or unfurnished options to suit your lifestyle



Oliver Kent

✉ oliver.kent@vitaproperties.uk
☎ +4477 7274 0351



 House
 Available to Let
 x 4
 x 2
 x 4



"I was very impressed with Vita and their network of buyers. When the sale of my flat fell through (twice) they worked extremely hard to find new buyers in a difficult market - thank you!"



"Working with Vita properties has been a smooth experience! No complaints at all. Our letting agent, Diana has been fantastic and very helpful throughout the whole process. I would highly recommend both Vita properties and Diana."




"I used Vita properties to find a flat recently and it was an overall professional, personalised and positive experience. Saira went the extra mile to accommodate to our needs and quick to help us whenever possible."



MORE INFO, PICTURES,
CONTACT ON
OUR WEBSITE



"Vita Properties is a very professional agency. My experience with them was incredible and the entire team was very helpful and kind throughout the renting process. I'd highly recommend!"

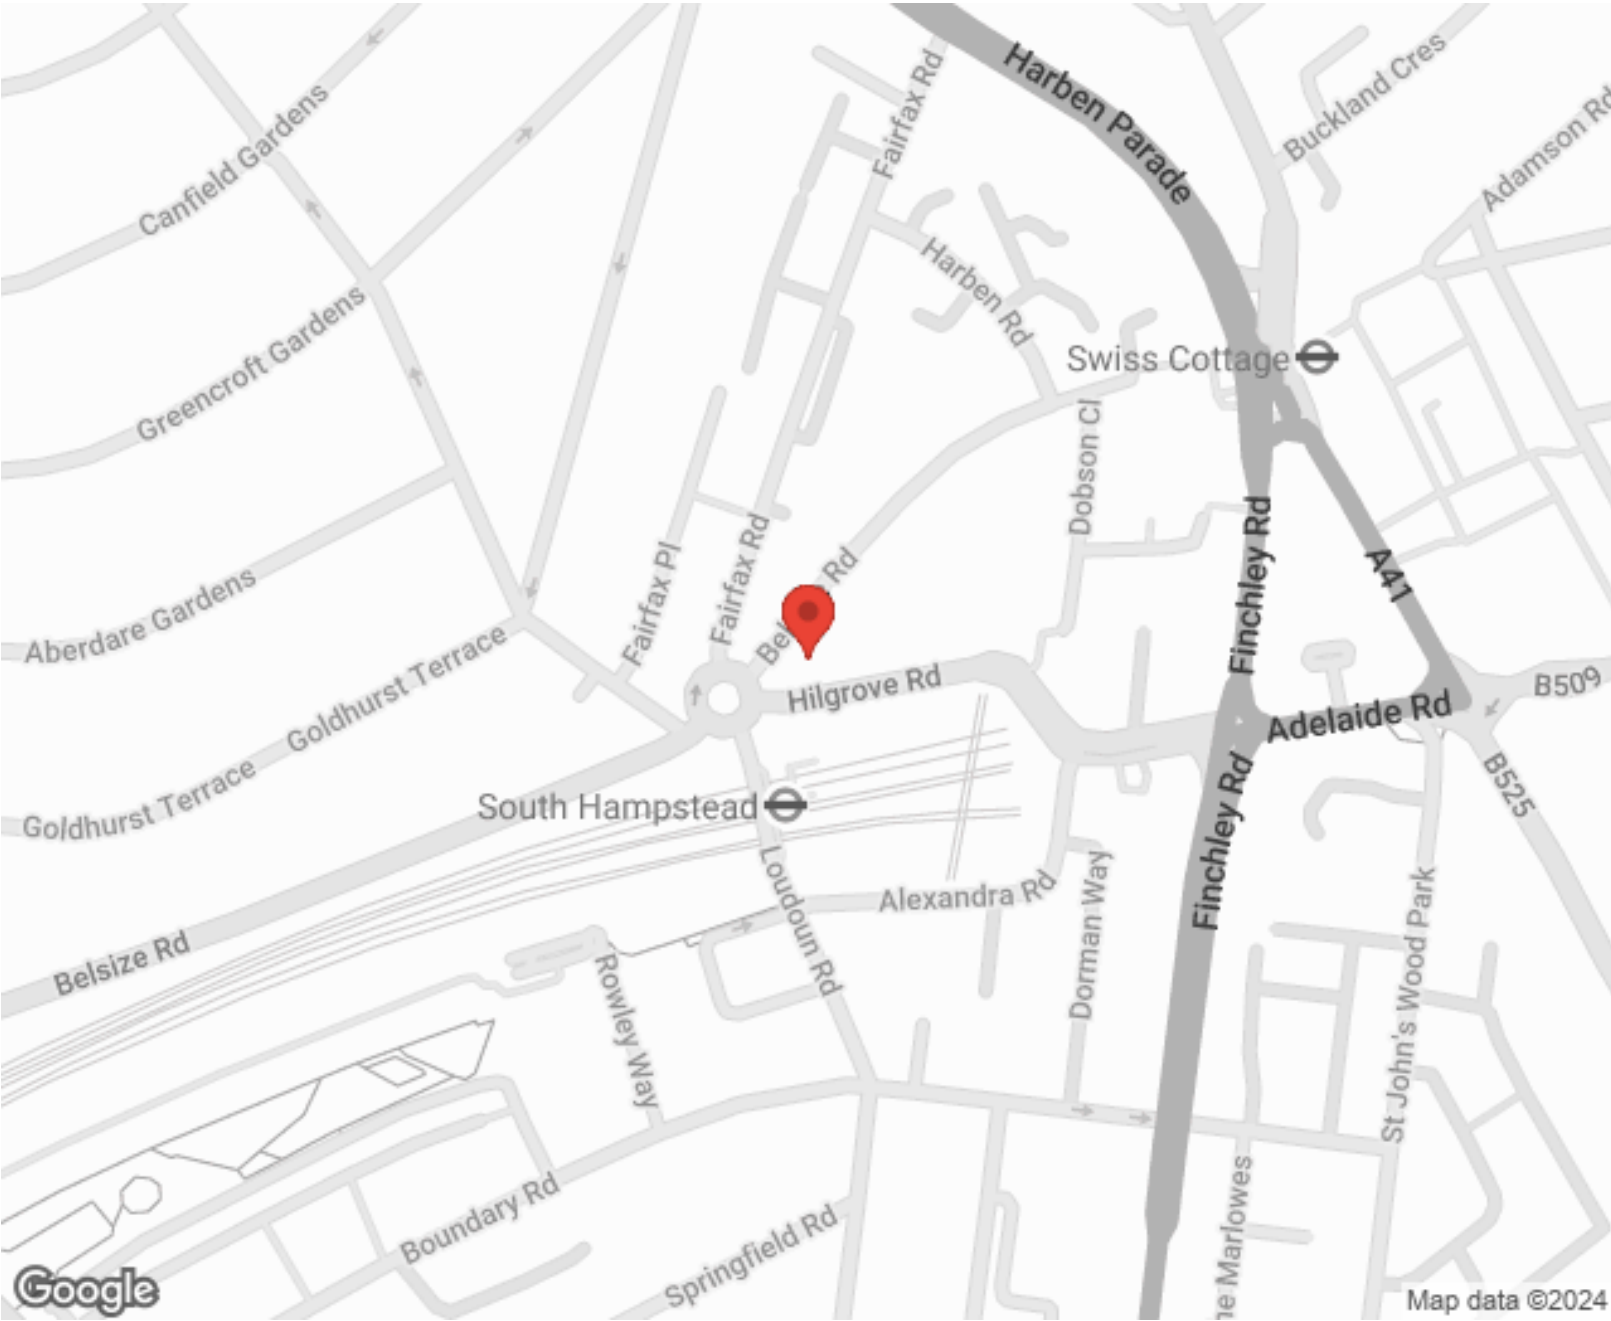

Energy rating and score

This property's current energy rating is B. It has the potential to be B.
[See how to improve this property's energy efficiency.](#)

Score	Energy rating	Current	Potential
92+	A		
81-91	B	82 B	82 B
69-80	C		
55-68	D		
39-54	E		
21-38	F		
1-20	G		

SCAN FOR MORE
GOOGLE REVIEWS



Google



4.9 Stars | 132 Reviews

Find us on social media

- vitaproperties
- VitaProperties
- VitaProperties

Belsize Road, NW6
Approx. Gross Internal Area *
2180 Ft² - 202.52 M²



Illustration For Identification Purposes Only. Not To Scale

*** As Defined by RICS - Code of Measuring Practice**