



VITA
Properties

Hamilton Terrace, St Johns Wood, London, NW8 | £550

- Modern
- Well Located
- Roof Terrace
- Bathroom with Sep Shower

- Modern Fitted Kitchen
- Mycounciltax.org.uk - F £989 per annum
- Available NOW


"Vita Properties have been tremendously helpful throughout the process of securing/renting my flat. Informative about the property, prompt communication, easy to use dashboard for sharing of information, and pleasant to work with. Highly recommend!"

Available NOW- Vita Properties are pleased to offer as main agents this second floor 2 bedroom apartment set within this stunning conversion on one of the most sought after roads in St Johns Wood, NW8. This fabulous property is offer furnished and benefits from being recently refurbished with a brand new fully fitted kitchen, two double bedrooms, spacious reception room providing great entertaining space with comfortable living and a roof terrace. Hamilton Terrace is located with moments of Maida Vale's tube station (Bakerloo), Little Venice's boutique restaurants and all amenities of St Johns Wood, NW8 (Jubilee)



Oliver Kent

oliver.kent@vitaproperties.uk
 +4477 7274 0351

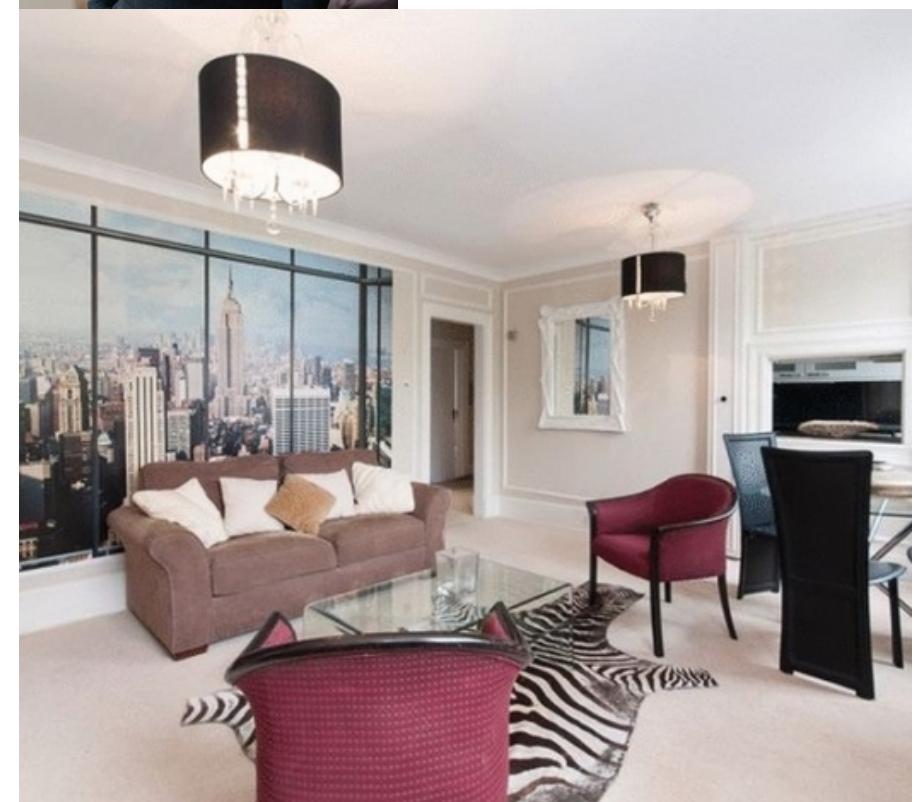

"I was very impressed with Vita and their network of buyers. When the sale of my flat fell through (twice) they worked extremely hard to find new buyers in a difficult market - thank you!"



"Working with Vita properties has been a smooth experience! No complaints at all. Our letting agent, Diana has been fantastic and very helpful throughout the whole process. I would highly recommend both Vita properties and Diana."





"I used Vita properties to find a flat recently and it was an overall professional, personalised and positive experience. Saira went the extra mile to accommodate to our needs and quick to help us whenever possible."



**MORE INFO, PICTURES,
CONTACT ON
OUR WEBSITE**



"Vita Properties is a very professional agency. My experience with them was incredible and the entire team was very helpful and kind throughout the renting process. I'd highly recommend!"

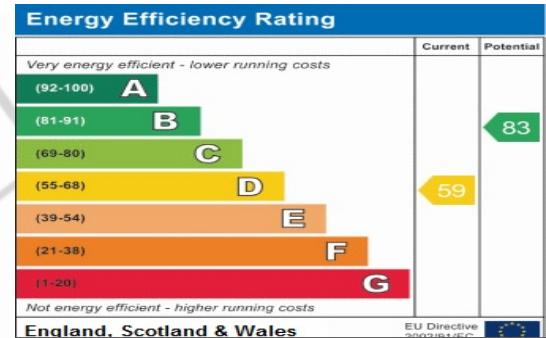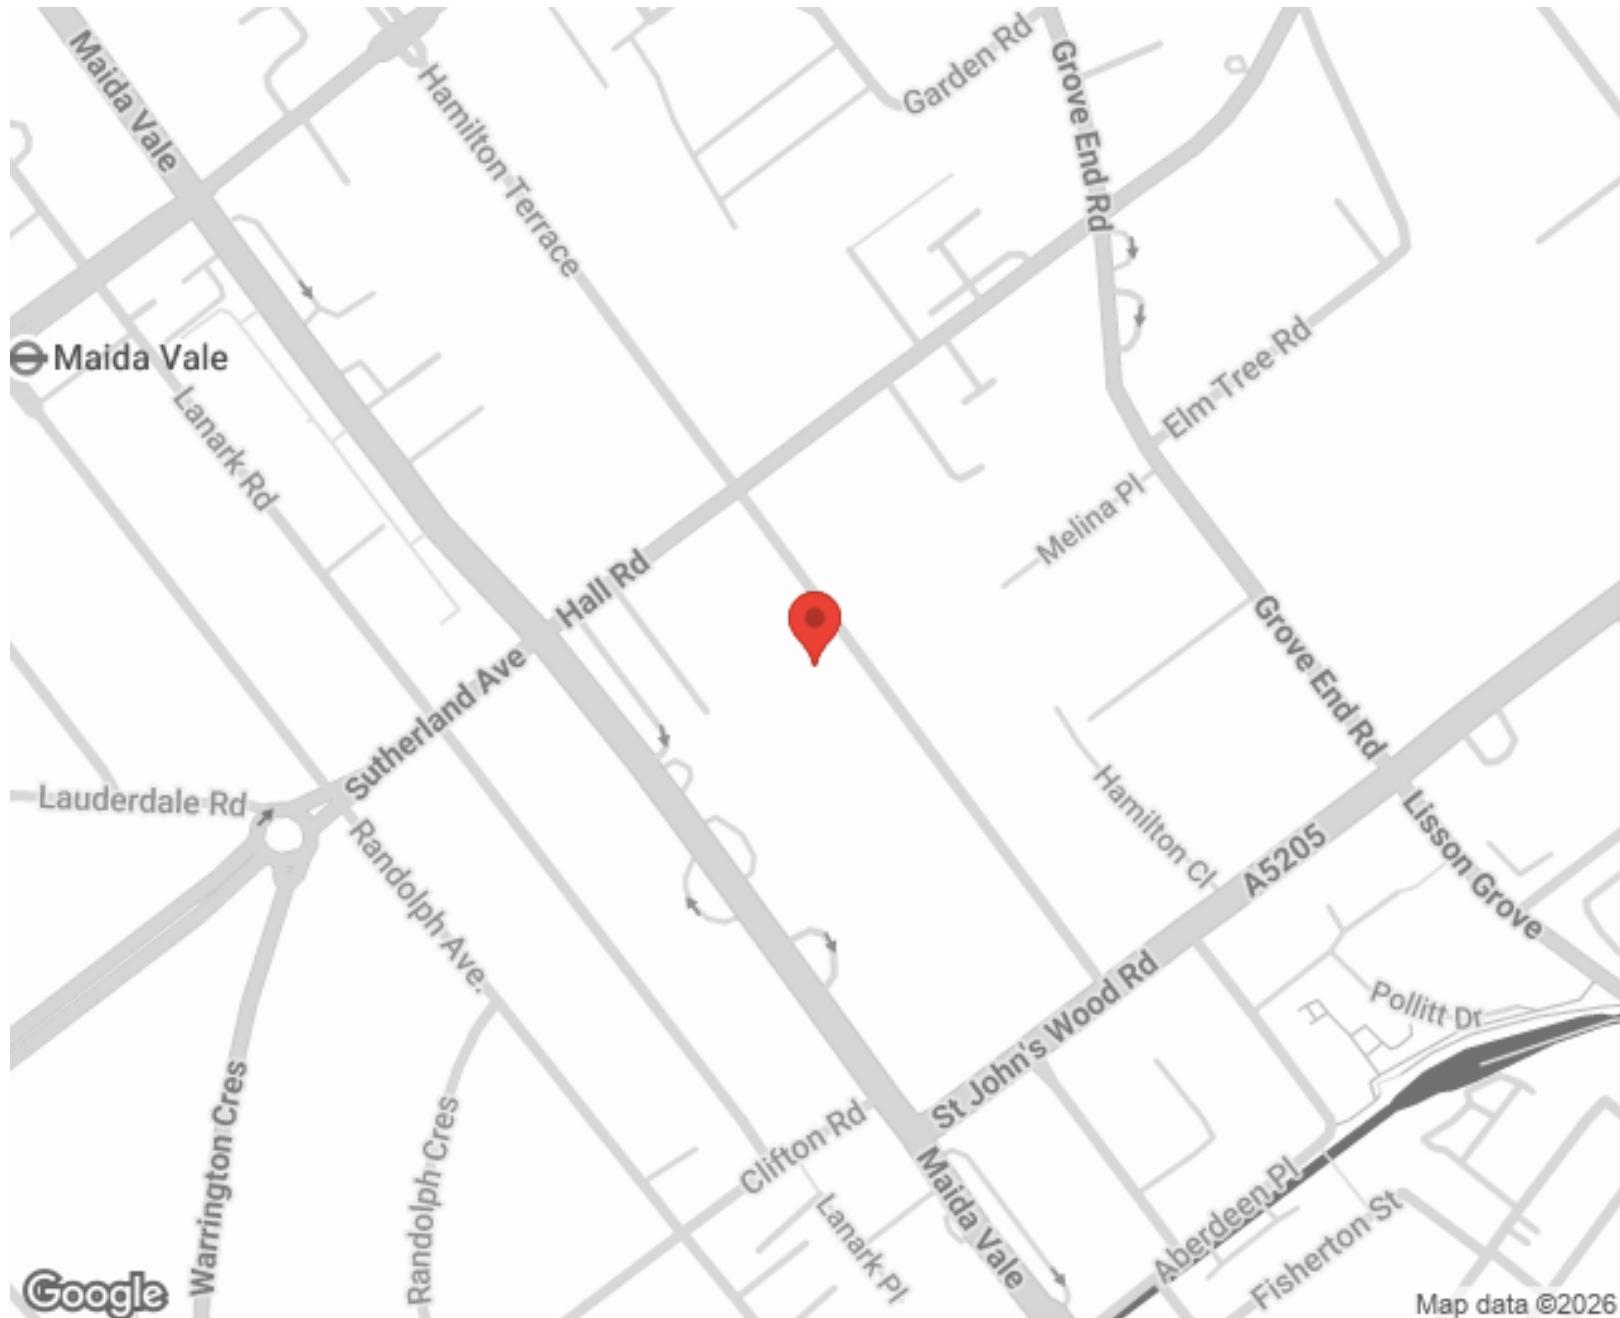

SCAN FOR MORE
GOOGLE REVIEWS




Google
★★★★★
4.9 Stars | 132 Reviews

Find us on social media

vitaproperties
 VitaProperties
 VitaProperties

Hamilton Terrace, NW8
Approx. Gross Internal Area
875 Sq Ft - 81.29 Sq M

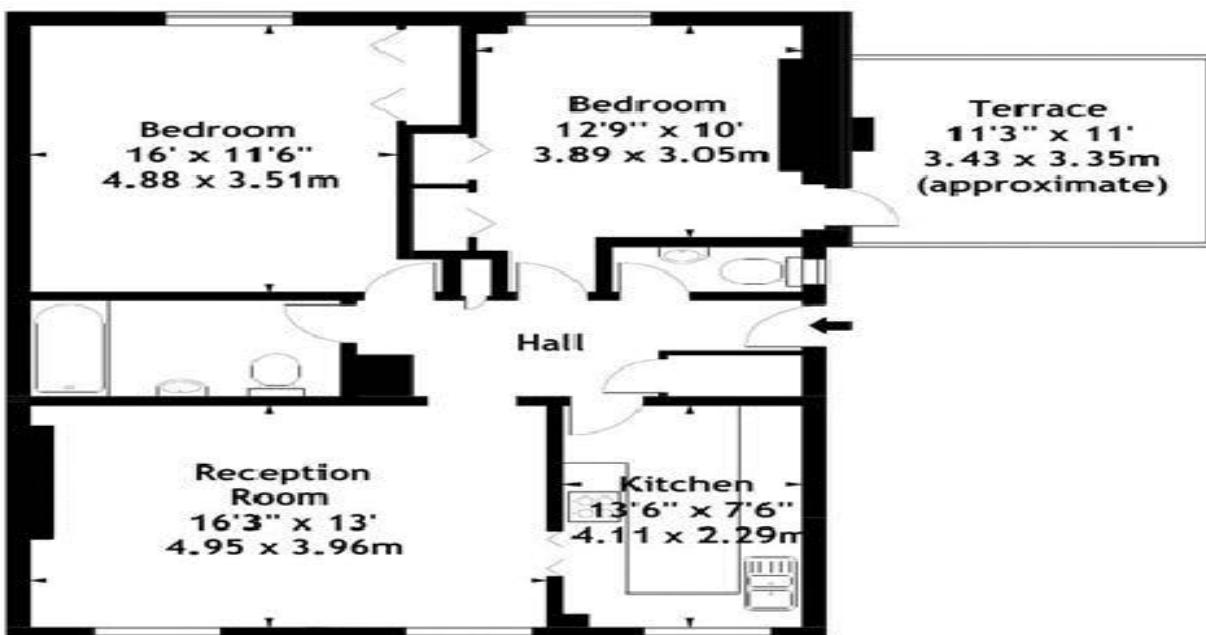

Second Floor

Measured in accordance with RICS guidelines. Every attempt is made to ensure accuracy, however all measurements are approximate. This floor plan is for illustrative purposes only and is not to scale.

© Datography Ltd 2014
Photographs * Floorplans * Virtual Tours
Tel: 0845 643 4401 www.datography.com