








"Vita Properties have been tremendously helpful throughout the process of securing/renting my flat. Informative about the property, prompt communication, easy to use dashboard for sharing of information, and pleasant to work with. Highly recommend!"

Available 12 March 2021 - A 2 double bedroom flat situated on the most sought after road in Archway. Situated a 5 minute walk away from Highgate village, a 7 minute walk to Crouch End Broadway and Archway tube station. It's approximately 850 sq ft, a lovely sized living room with plasma TV and a separate modern bathroom and kitchen. The flat has wooden flooring throughout and comprises two double bedrooms, a tiled bathroom and fully fitted kitchen (with dishwasher & Washer dryer) . The flat would suit a professional couple that want to be centrally located but equally enjoy the green outside spaces of Hampstead Heath and Waterlow Park nearby.

| | |
|---|---------|
|  | Flat |
|  | Let STC |
|  | x 2 |
|  | x 1 |
|  | x 1 |



Oliver Kent

 oliver.kent@vitaproperties.uk
 +4477 7274 0351



"I was very impressed with Vita and their network of buyers. When the sale of my flat fell through (twice) they worked extremely hard to find new buyers in a difficult market - thank you!"



"Working with Vita properties has been a smooth experience! No complaints at all. Our letting agent, Diana has been fantastic and very helpful throughout the whole process. I would highly recommend both Vita properties and Diana."




"I used Vita properties to find a flat recently and it was an overall professional, personalised and positive experience. Saira went the extra mile to accommodate to our needs and quick to help us whenever possible."



**MORE INFO, PICTURES,
CONTACT ON
OUR WEBSITE**



"Vita Properties is a very professional agency. My experience with them was incredible and the entire team was very helpful and kind throughout the renting process. I'd highly recommend!"

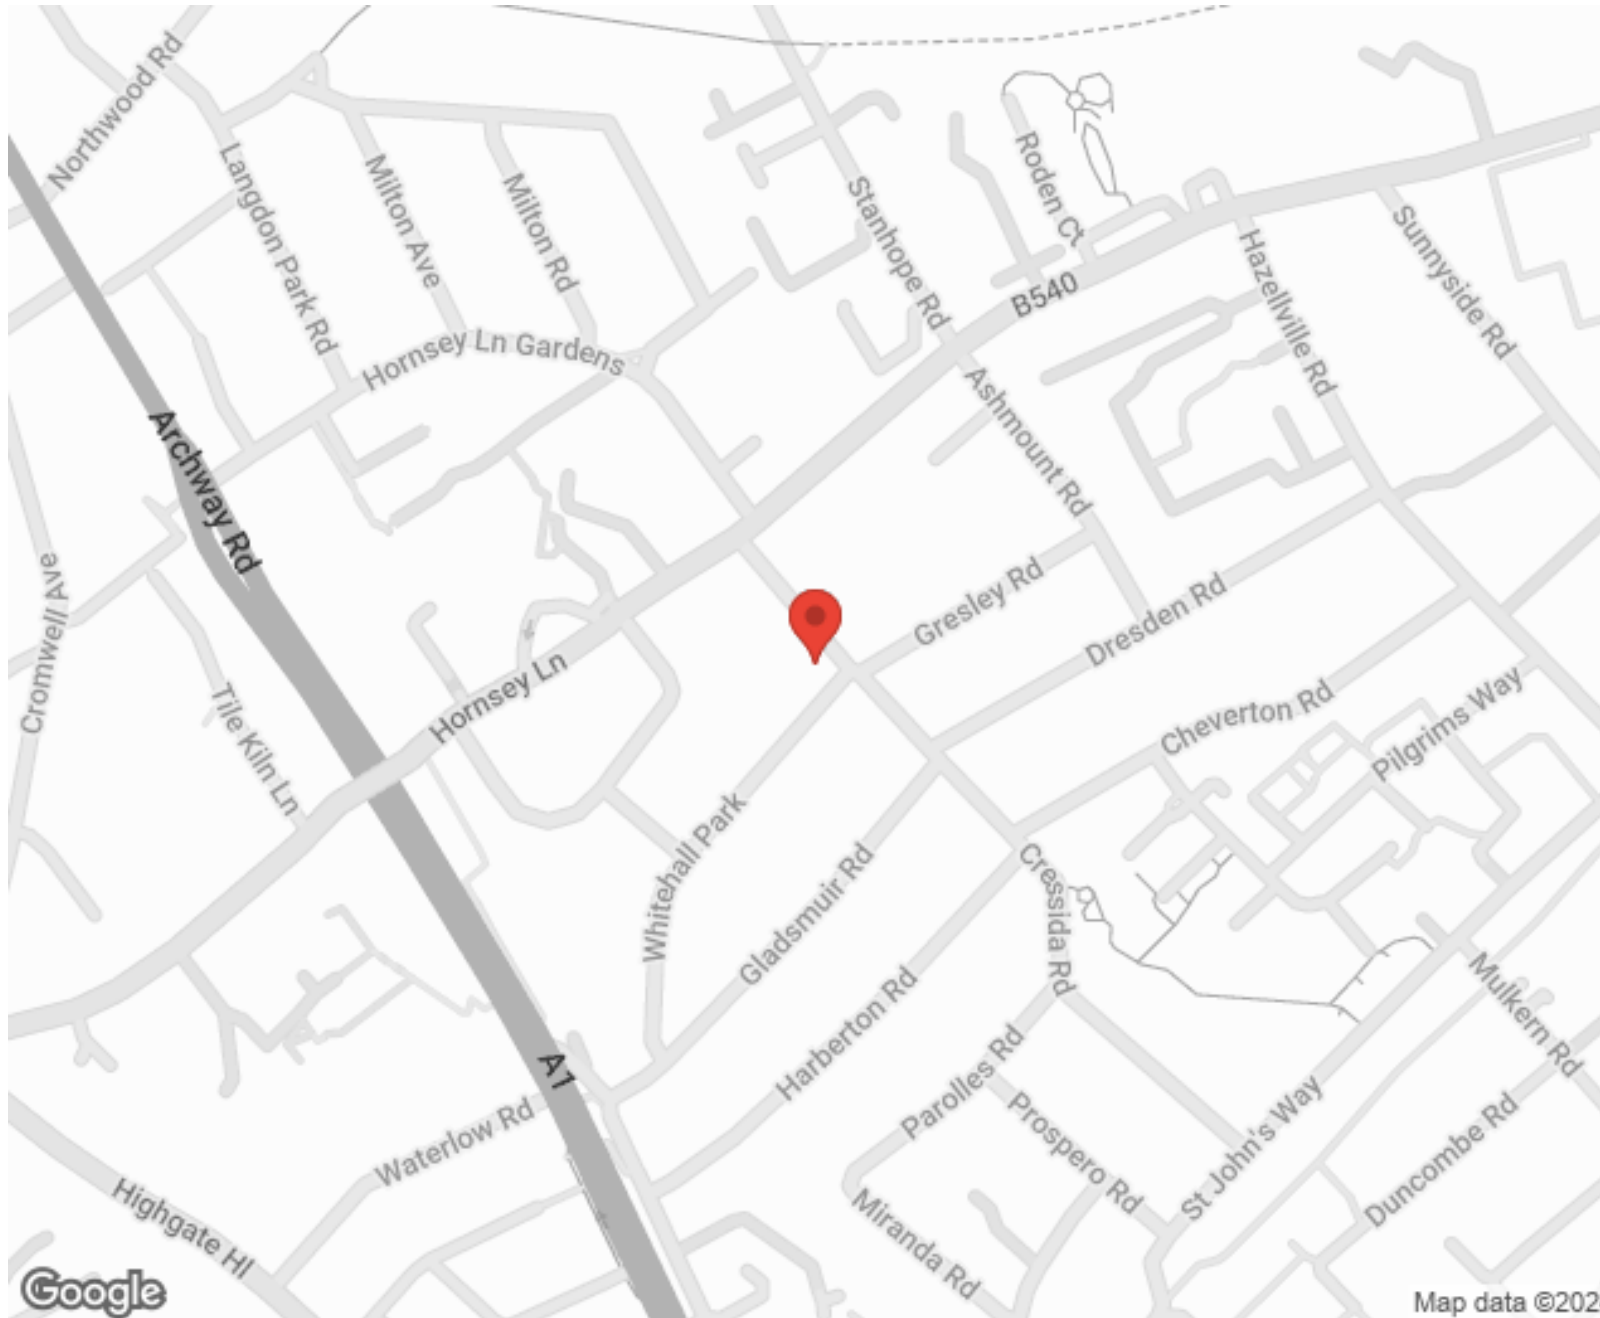

SCAN FOR MORE
GOOGLE REVIEWS



Google



4.9 Stars | 132 Reviews



Find us on social media

 vitaproperties

 VitaProperties

 VitaProperties

Lowndes Lodge

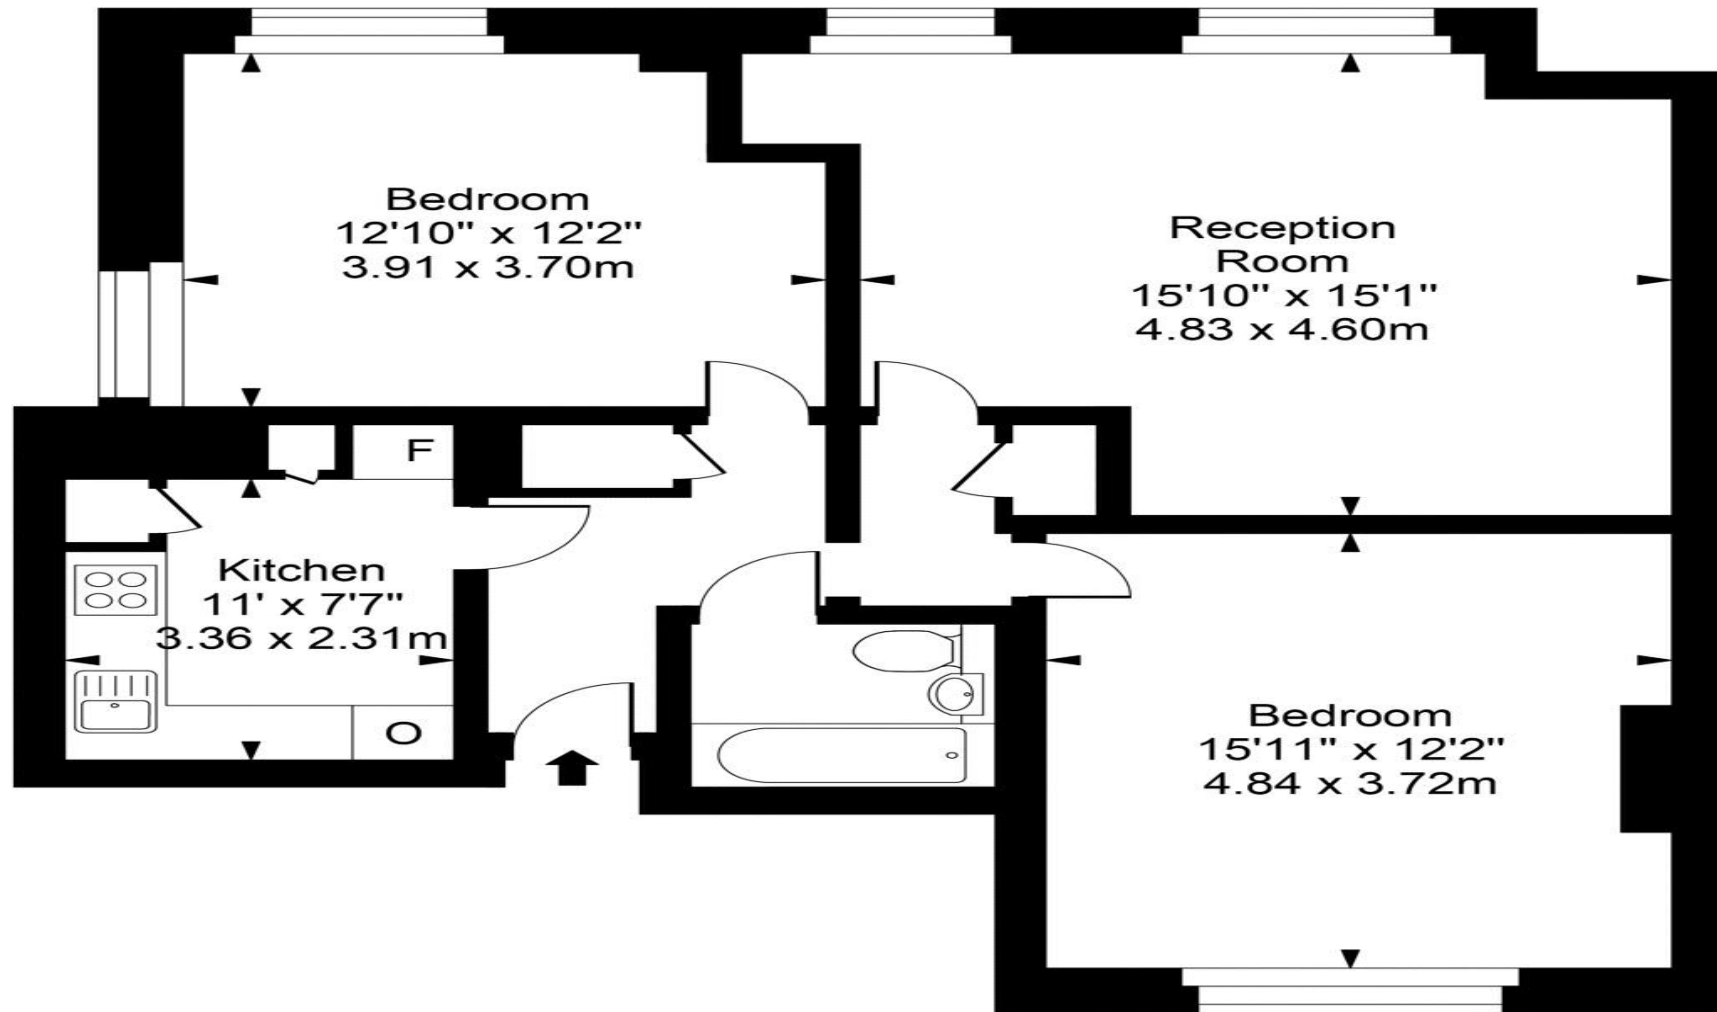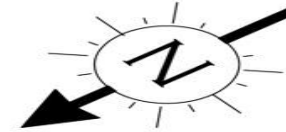

Second Floor

Approx Gross Internal Area **850 Sq Ft - 78.98 Sq M**

For Illustration Purposes Only - Not To Scale
Floor plan by www.creativeplanetlk.com