



Chesterford Gardens, Hampstead, London, NW3 .| £1,000

- Eat-In Kitchen
- New Carpet In Bedrooms
- Lots Of Storage
- Available 23 October 2019

- *Old photos - the flat is currently unfurnished

"Vita Properties have been tremendously helpful throughout the process of securing/renting my flat. Informative about the property, prompt communication, easy to use dashboard for sharing of information, and pleasant to work with. Highly recommend!"

Available on the 23 October 2019 is this very large (approx 1591 sq ft) family flat in the heart of Hampstead and close to the schools and the High street and Heath itself. The property offers a private garden with lawn and decked area and access to the adjoining communal garden from the large and bright living room. The large eat in fully integrated kitchen has conservatory style glass panels flooding the area with light. The hallway has a separate wc, the large master bedroom has an en suite bathroom and a wall of fitted wardrobes as do each of the other three bedrooms and there is another modern family bathroom. This property is a rare offering because of the space and layout and is offered unfurnished.



Oliver Kent

✉ oliver.kent@vitaproperties.uk


☎ +4477 7274 0351



🏠 Flat
🔑 Available
to Let
🛏 x 4
🛁 x 1
🚿 x 2



"I was very impressed with Vita and their network of buyers. When the sale of my flat fell through (twice) they worked extremely hard to find new buyers in a difficult market - thank you!"

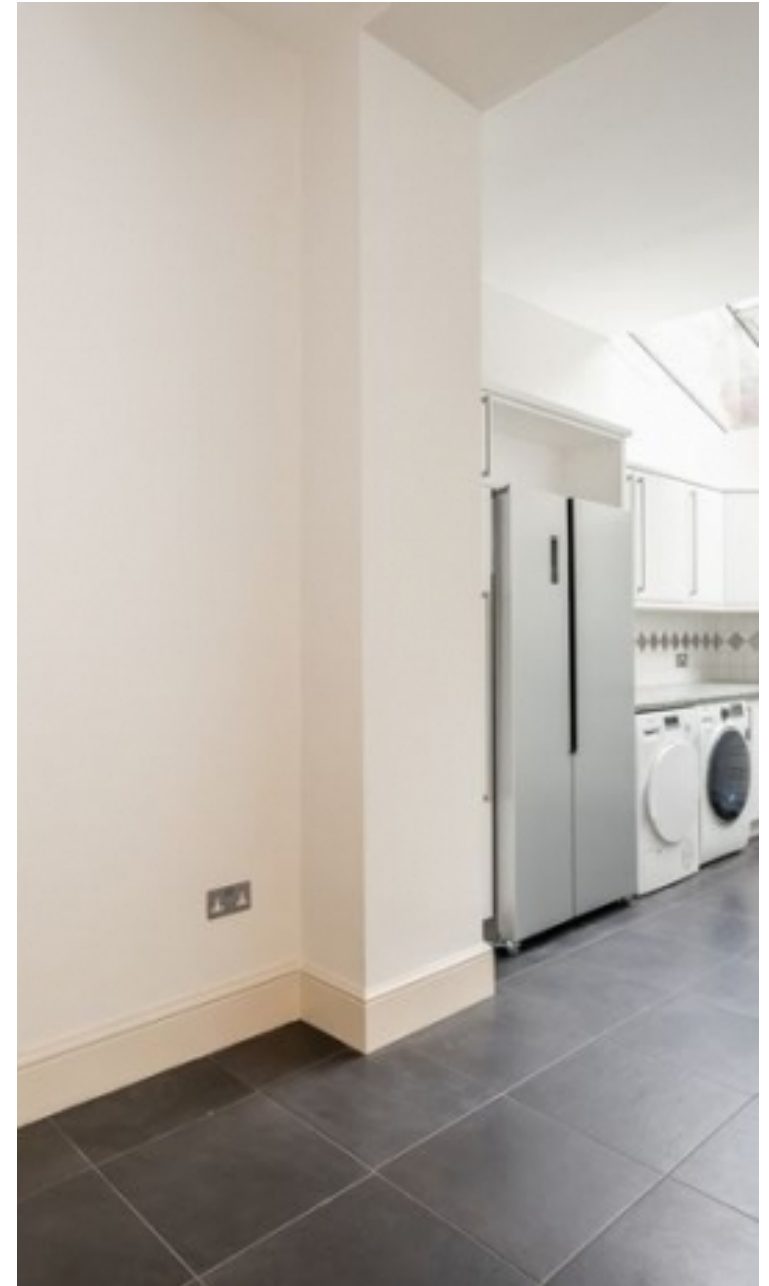

"Working with Vita properties has been a smooth experience! No complaints at all. Our letting agent, Diana has been fantastic and very helpful throughout the whole process. I would highly recommend both Vita properties and Diana."




"I used Vita properties to find a flat recently and it was an overall professional, personalised and positive experience. Saira went the extra mile to accommodate to our needs and quick to help us whenever possible."



**MORE INFO, PICTURES,
CONTACT ON
OUR WEBSITE**



"Vita Properties is a very professional agency. My experience with them was incredible and the entire team was very helpful and kind throughout the renting process. I'd highly recommend!"

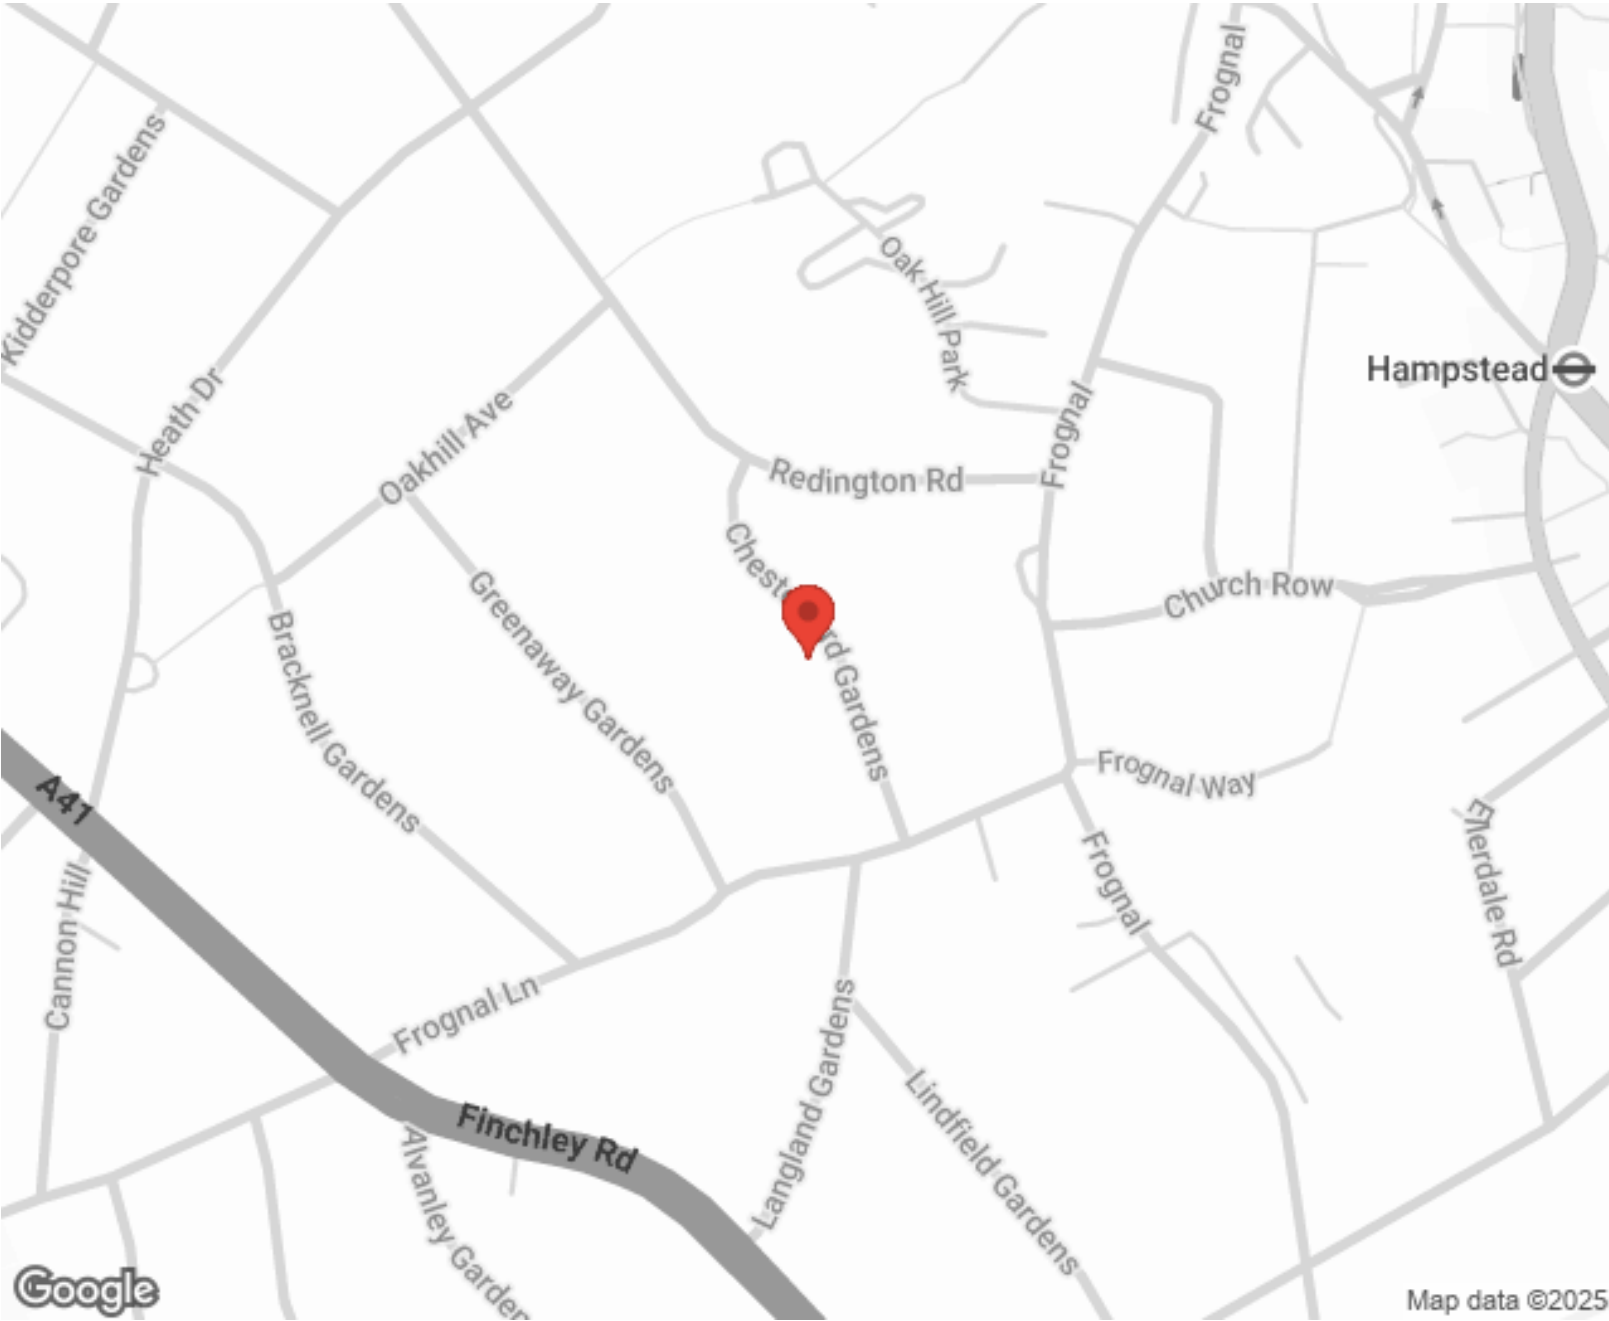

Energy Efficiency Rating			Environmental Impact (CO ₂) Rating		
	Current	Potential		Current	Potential
Very energy efficient - lower running costs			Very environmentally friendly - lower CO ₂ emissions		
(92-100) A			(92-100) A		
(81-91) B			(81-91) B		
(69-80) C			(69-80) C		
(55-68) D			(55-68) D		
(39-54) E			(39-54) E		
(21-38) F			(21-38) F		
(1-20) G			(1-20) G		
Not energy efficient - higher running costs			Not environmentally friendly - higher CO ₂ emissions		
England & Wales			England & Wales		
EU Directive			EU Directive		



SCAN FOR MORE
GOOGLE REVIEWS

Google
★★★★★
4.9 Stars | 132 Reviews

Find us on social media

vitaproperties
 VitaProperties
 VitaProperties

Chesterford Gardens

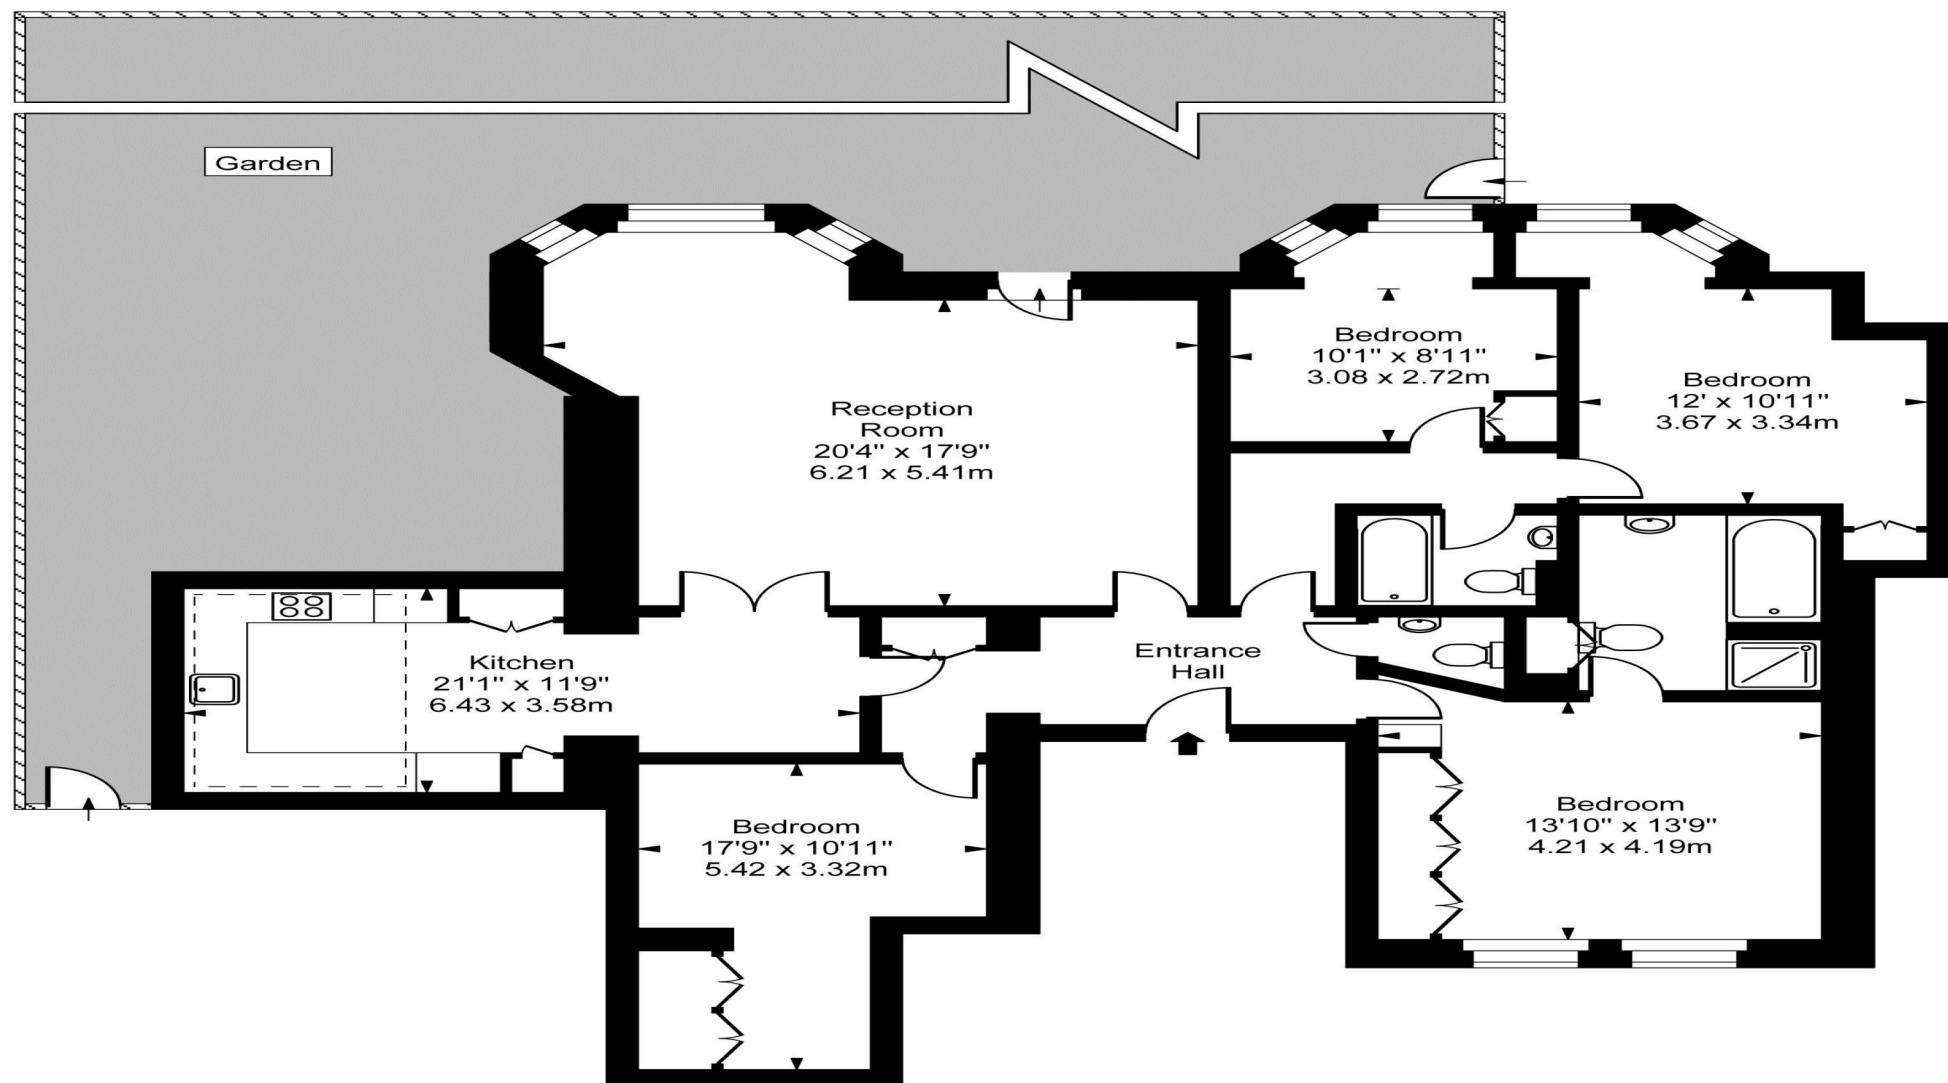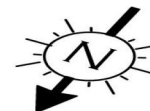

Lower Ground Floor

Approx Gross Internal Area **1591 Sq Ft - 147.85 Sq M**

For Illustration Purposes Only - Not To Scale
Floor plan by www.creativeplanetlk.com