



Aberdare Gardens, South Hampstead, London, NW6 .| £850

- Managed
- 1st Floor
- 3 Large Doubles
- 2 Bathrooms

- Moments to Finchley Road tube
- Available immediately

"Vita Properties have been tremendously helpful throughout the process of securing/renting my flat. Informative about the property, prompt communication, easy to use dashboard for sharing of information, and pleasant to work with. Highly recommend!"

We are delighted to offer this 3 double bedroom, 2 bathroom first floor apartment occupying the whole of the first floor in this substantial Victorian house. The property is bright and airy offering great space throughout and has been refurbished to a high standard. The property is situated in the heart of South Hampstead approx. 5 mins to Finchley Road & West Hampstead tube (Jubilee & Metropolitan lines), local O2 centre and amenities with modern kitchen including dishwasher, washer/dryer, modern bathrooms with showers, bedroom with walk-in wardrobe, large reception, high quality furnishings, brand new carpet and good storage. Offered furnished.



Oliver Kent

✉ oliver.kent@vitaproperties.uk


☎ +4477 7274 0351



🏠	Flat
🔑	Available to Let
🛏️	x 3
🚿	x 1
🚶	x 2



"I was very impressed with Vita and their network of buyers. When the sale of my flat fell through (twice) they worked extremely hard to find new buyers in a difficult market - thank you!"

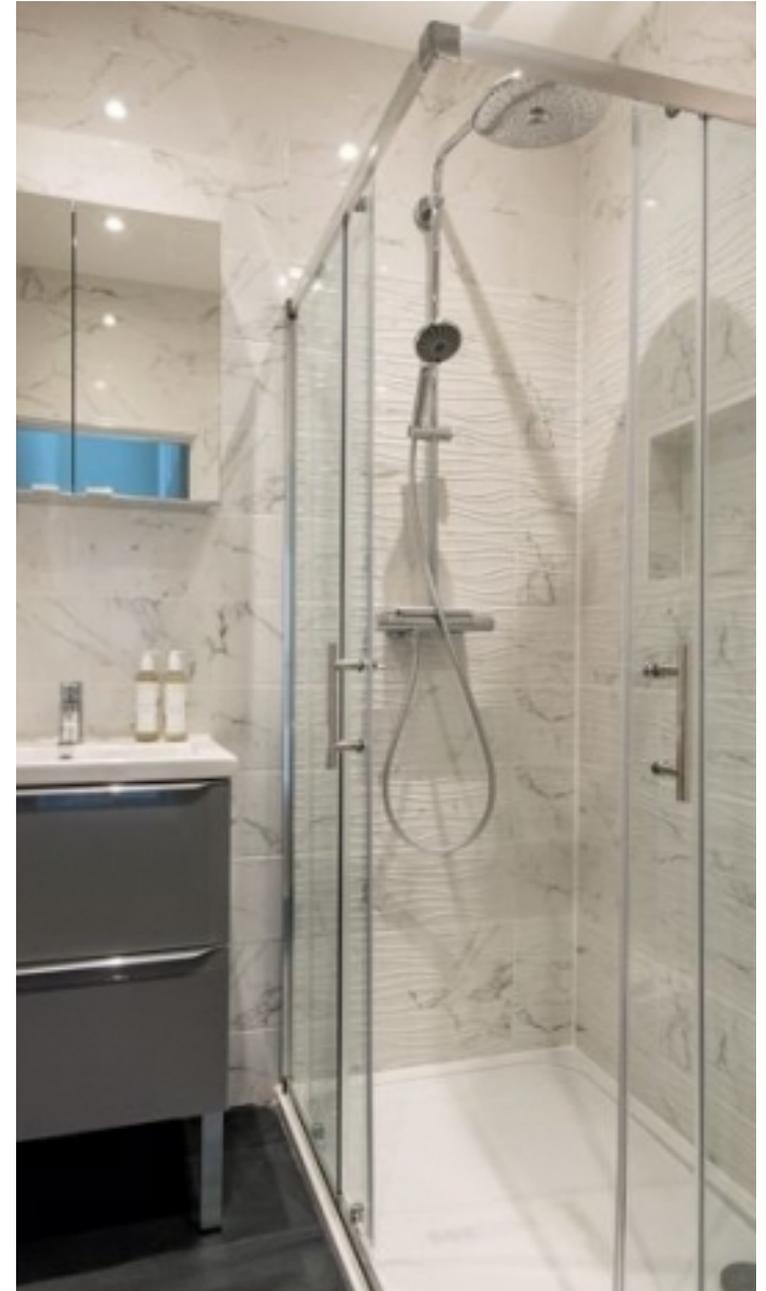

"Working with Vita properties has been a smooth experience! No complaints at all. Our letting agent, Diana has been fantastic and very helpful throughout the whole process. I would highly recommend both Vita properties and Diana."





"I used Vita properties to find a flat recently and it was an overall professional, personalised and positive experience. Saira went the extra mile to accommodate to our needs and quick to help us whenever possible."



**MORE INFO, PICTURES,
CONTACT ON
OUR WEBSITE**



"Vita Properties is a very professional agency. My experience with them was incredible and the entire team was very helpful and kind throughout the renting process. I'd highly recommend!"

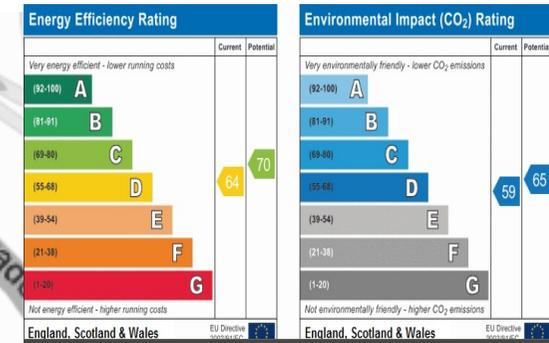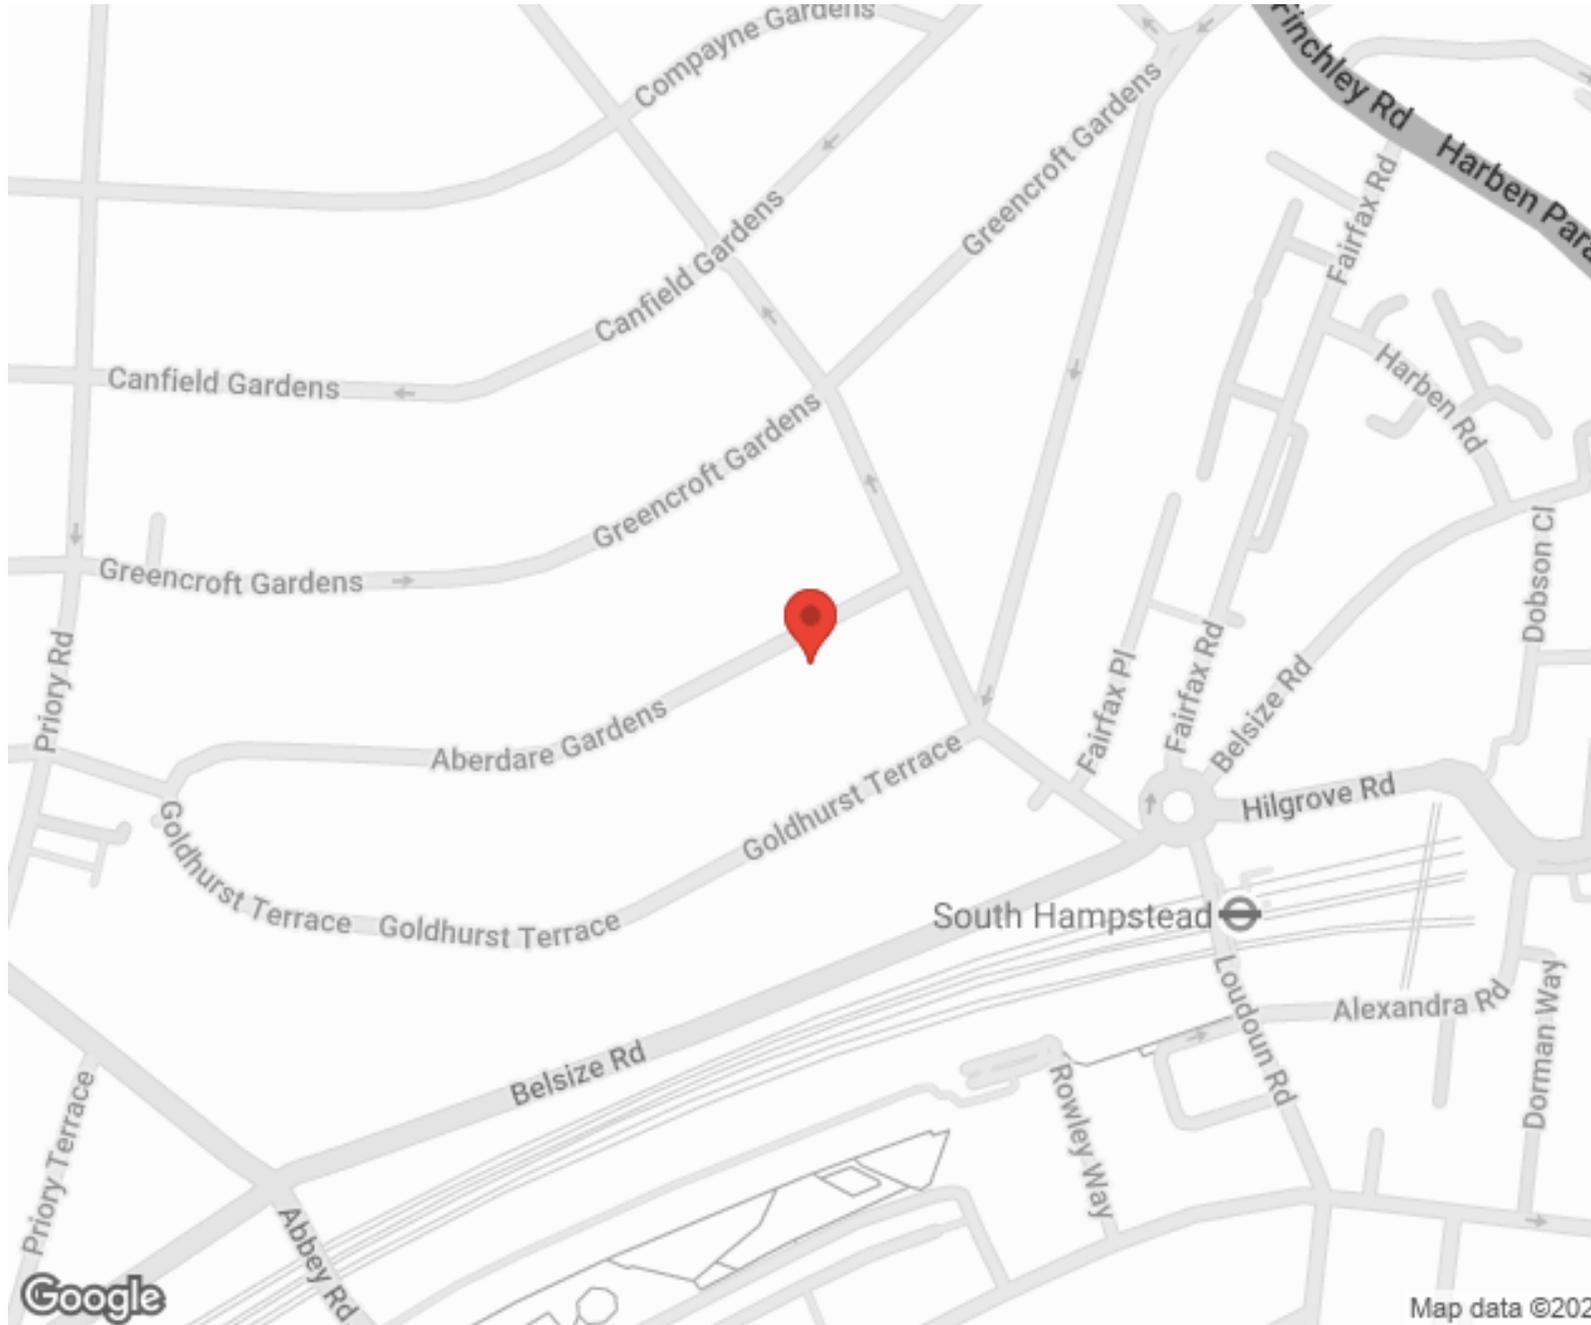



SCAN FOR MORE GOOGLE REVIEWS

Google
★★★★★
4.9 Stars | 132 Reviews

Find us on social media

- vitaproperties
- VitaProperties
- VitaProperties

Aberdare Gardens NW6

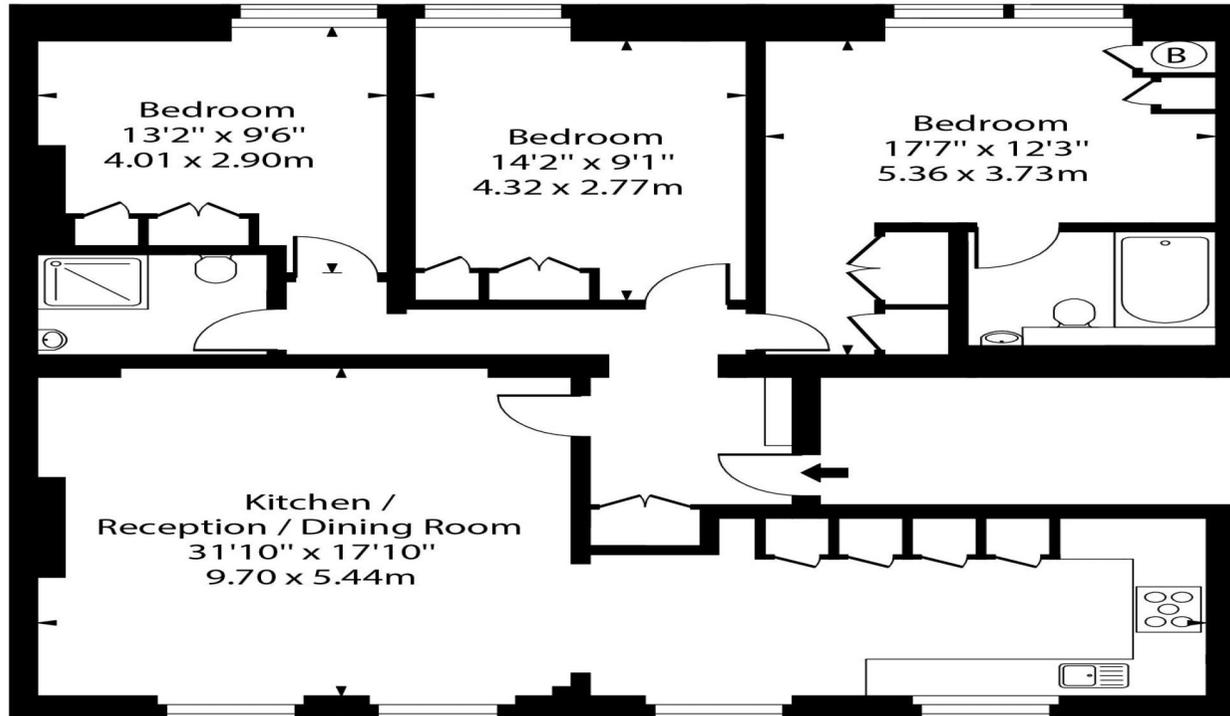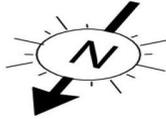

First Floor

Approx Gross Internal Area

1069 Sq Ft - 99 Sq M

For Illustration Purposes Only - Not to Scale

This floor plan is for guidance only. Measurements are approximate and not to scale. Windows and doors openings are approximate. Whilst care is taken in the preparation of this plan, please check all dimensions, shapes and compass bearings before making any decisions that are reliant on the information displayed. The services, systems and appliances shown have not been tested and no guarantee as to their operability or efficiency can be given.