



Westfield, Kidderpore Avenue, Hampstead, London NW3 | £460

- Concierge service with off-street parking
- Gym & Swimming Pool
- Modern
- Bedroom features en-suite bathroom and balcony

- Available late September

"Vita Properties have been tremendously helpful throughout the process of securing/renting my flat. Informative about the property, prompt communication, easy to use dashboard for sharing of information, and pleasant to work with. Highly recommend!"

Available late September – A superb one double bedroom one bathroom first floor apartment with allocated underground parking space situated within this highly sought after modern purpose built block. This stunning apartment offers over 650 sq ft of flexible and well planned stylish living space featuring an excellent 19' reception room. Westfield is a sought after contemporary development with outstanding resident's facilities including indoor swimming pool, gymnasium, extensive communal gardens, 24 hour uniformed porterage, lift and secure underground parking.

-  Flat
-  Available to Let
-  x 1
-  x 1
-  x 1



Oliver Kent

 oliver.kent@vitaproperties.uk

 +4477 7274 0351



"I was very impressed with Vita and their network of buyers. When the sale of my flat fell through (twice) they worked extremely hard to find new buyers in a difficult market - thank you!"



"Working with Vita properties has been a smooth experience! No complaints at all. Our letting agent, Diana has been fantastic and very helpful throughout the whole process. I would highly recommend both Vita properties and Diana."




"I used Vita properties to find a flat recently and it was an overall professional, personalised and positive experience. Saira went the extra mile to accommodate to our needs and quick to help us whenever possible."



MORE INFO, PICTURES,
CONTACT ON
OUR WEBSITE



"Vita Properties is a very professional agency. My experience with them was incredible and the entire team was very helpful and kind throughout the renting process. I'd highly recommend!"

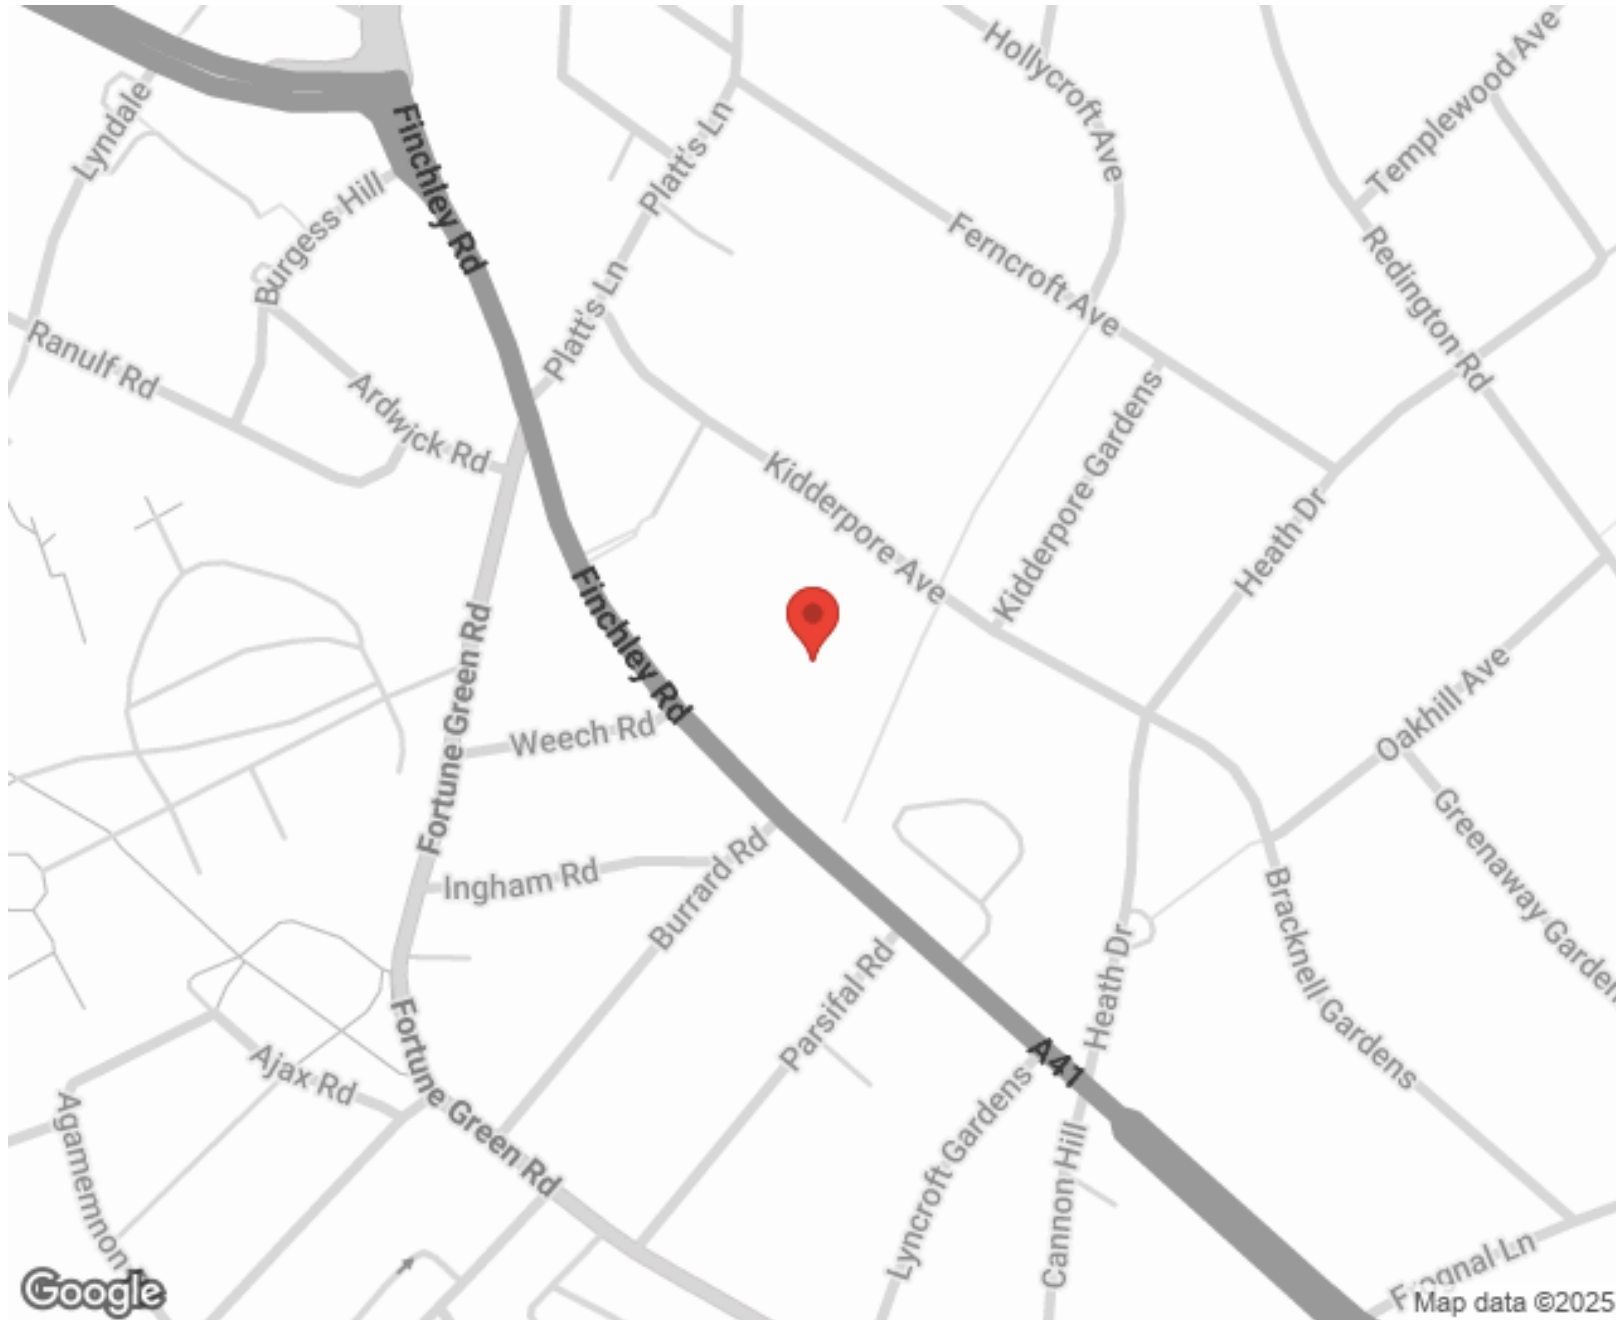

SCAN FOR MORE
GOOGLE REVIEWS



Google




4.9 Stars | 132 Reviews

Find us on social media



WestField

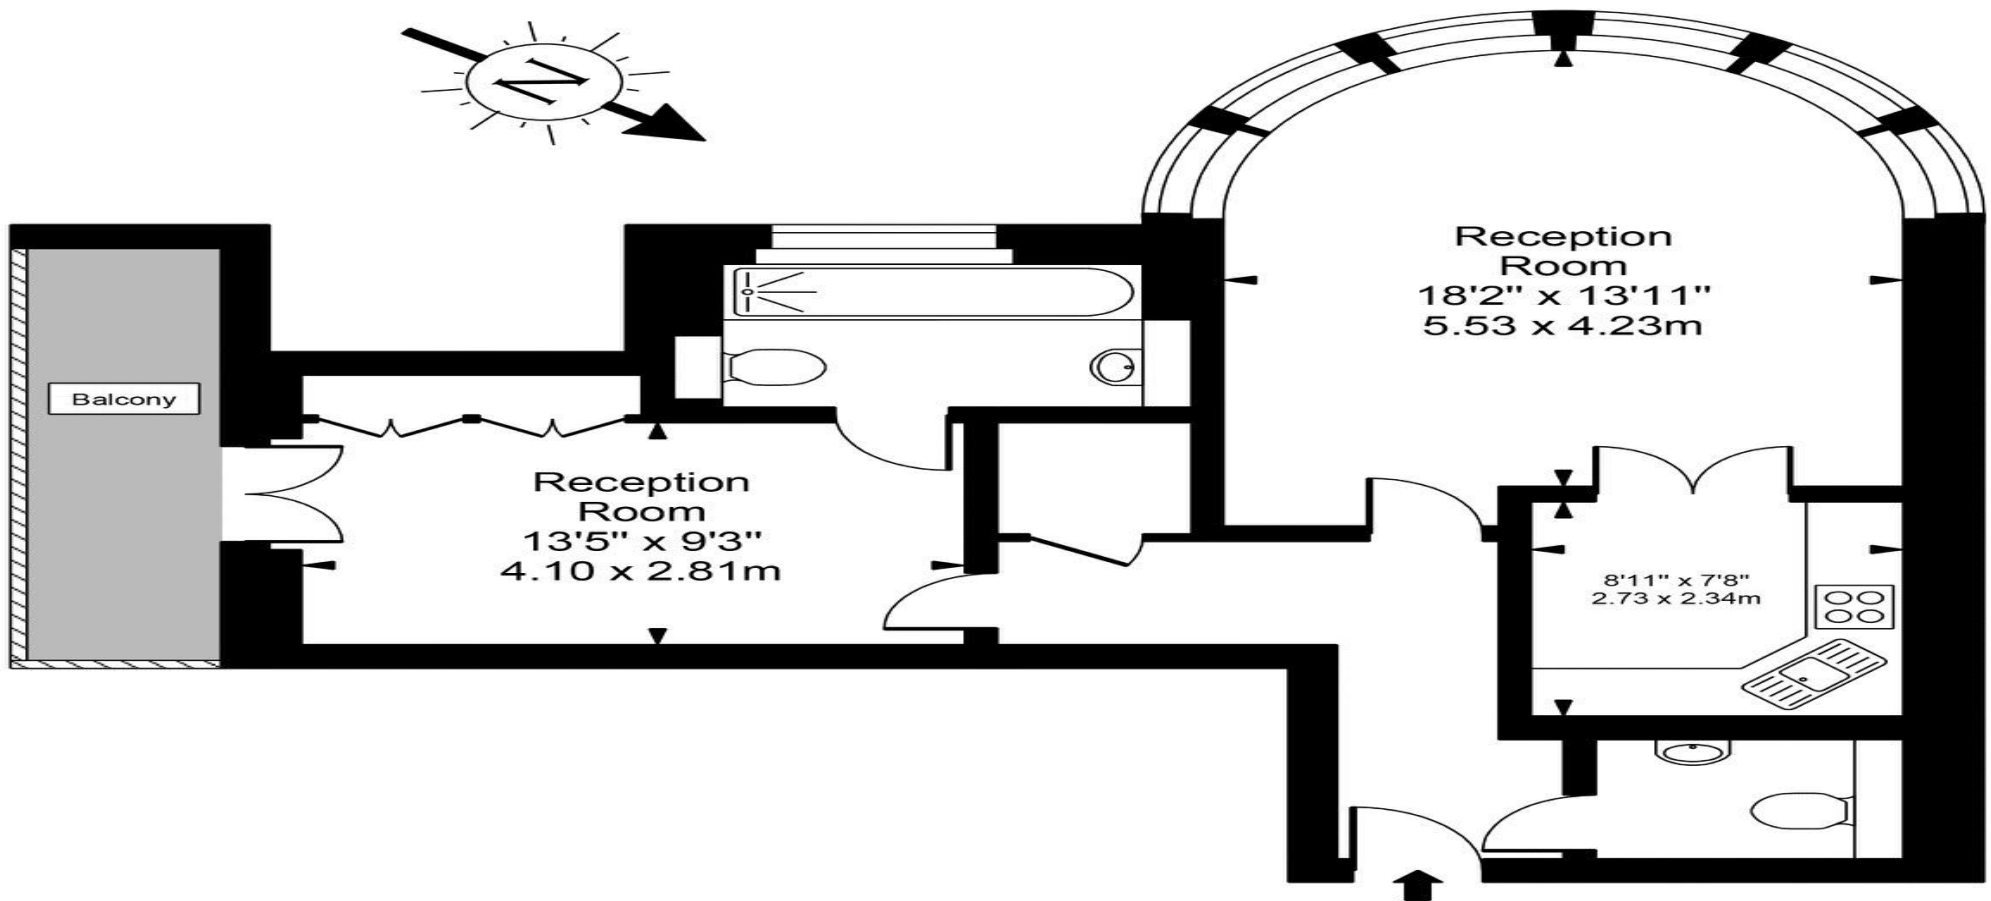

First Floor



Approx Gross Internal Area **680 Sq Ft - 63.17 Sq M**

For Illustration Purposes Only - Not To Scale
Floor plan by www.creativeplanetlk.com