



## Fairfax Place, South Hampstead, London, NW6 .| £775

- Excellent Condition
- Kitchen/Breakfast Room
- Close to Public Transport
- Wooden Floors

- 135 sq meters
- Available 25 November 2019

"Vita Properties have been tremendously helpful throughout the process of securing/renting my flat. Informative about the property, prompt communication, easy to use dashboard for sharing of information, and pleasant to work with. Highly recommend!"

---

Available 25 November 2019 - Ideally located within a quiet cobbled mews is this superb four bedroom house to rent in South Hampstead. The property went through a complete refurbishment a few years ago throughout and benefits from a stunning fully fitted kitchen and diner, a double aspect reception room with modern lighting, four bedrooms and two bathrooms. Fairfax Place benefits from easy access to the shops, amenities and transport links of Swiss Cottage (Jubilee line) and Finchley Road (Jubilee & Metropolitan line).



Oliver Kent

✉ [oliver.kent@vitaproperties.uk](mailto:oliver.kent@vitaproperties.uk)  
☎ +4477 7274 0351



🏠 House  
🔑 Available  
to Let  
🛏 x 4  
🛏 x 2  
🚿 x 2



"I was very impressed with Vita and their network of buyers. When the sale of my flat fell through (twice) they worked extremely hard to find new buyers in a difficult market - thank you!"

---



"Working with Vita properties has been a smooth experience! No complaints at all. Our letting agent, Diana has been fantastic and very helpful throughout the whole process. I would highly recommend both Vita properties and Diana."

---





"I used Vita properties to find a flat recently and it was an overall professional, personalised and positive experience. Saira went the extra mile to accommodate to our needs and quick to help us whenever possible."

---




MORE INFO, PICTURES,  
CONTACT ON  
OUR WEBSITE



"Vita Properties is a very professional agency. My experience with them was incredible and the entire team was very helpful and kind throughout the renting process. I'd highly recommend!"

---

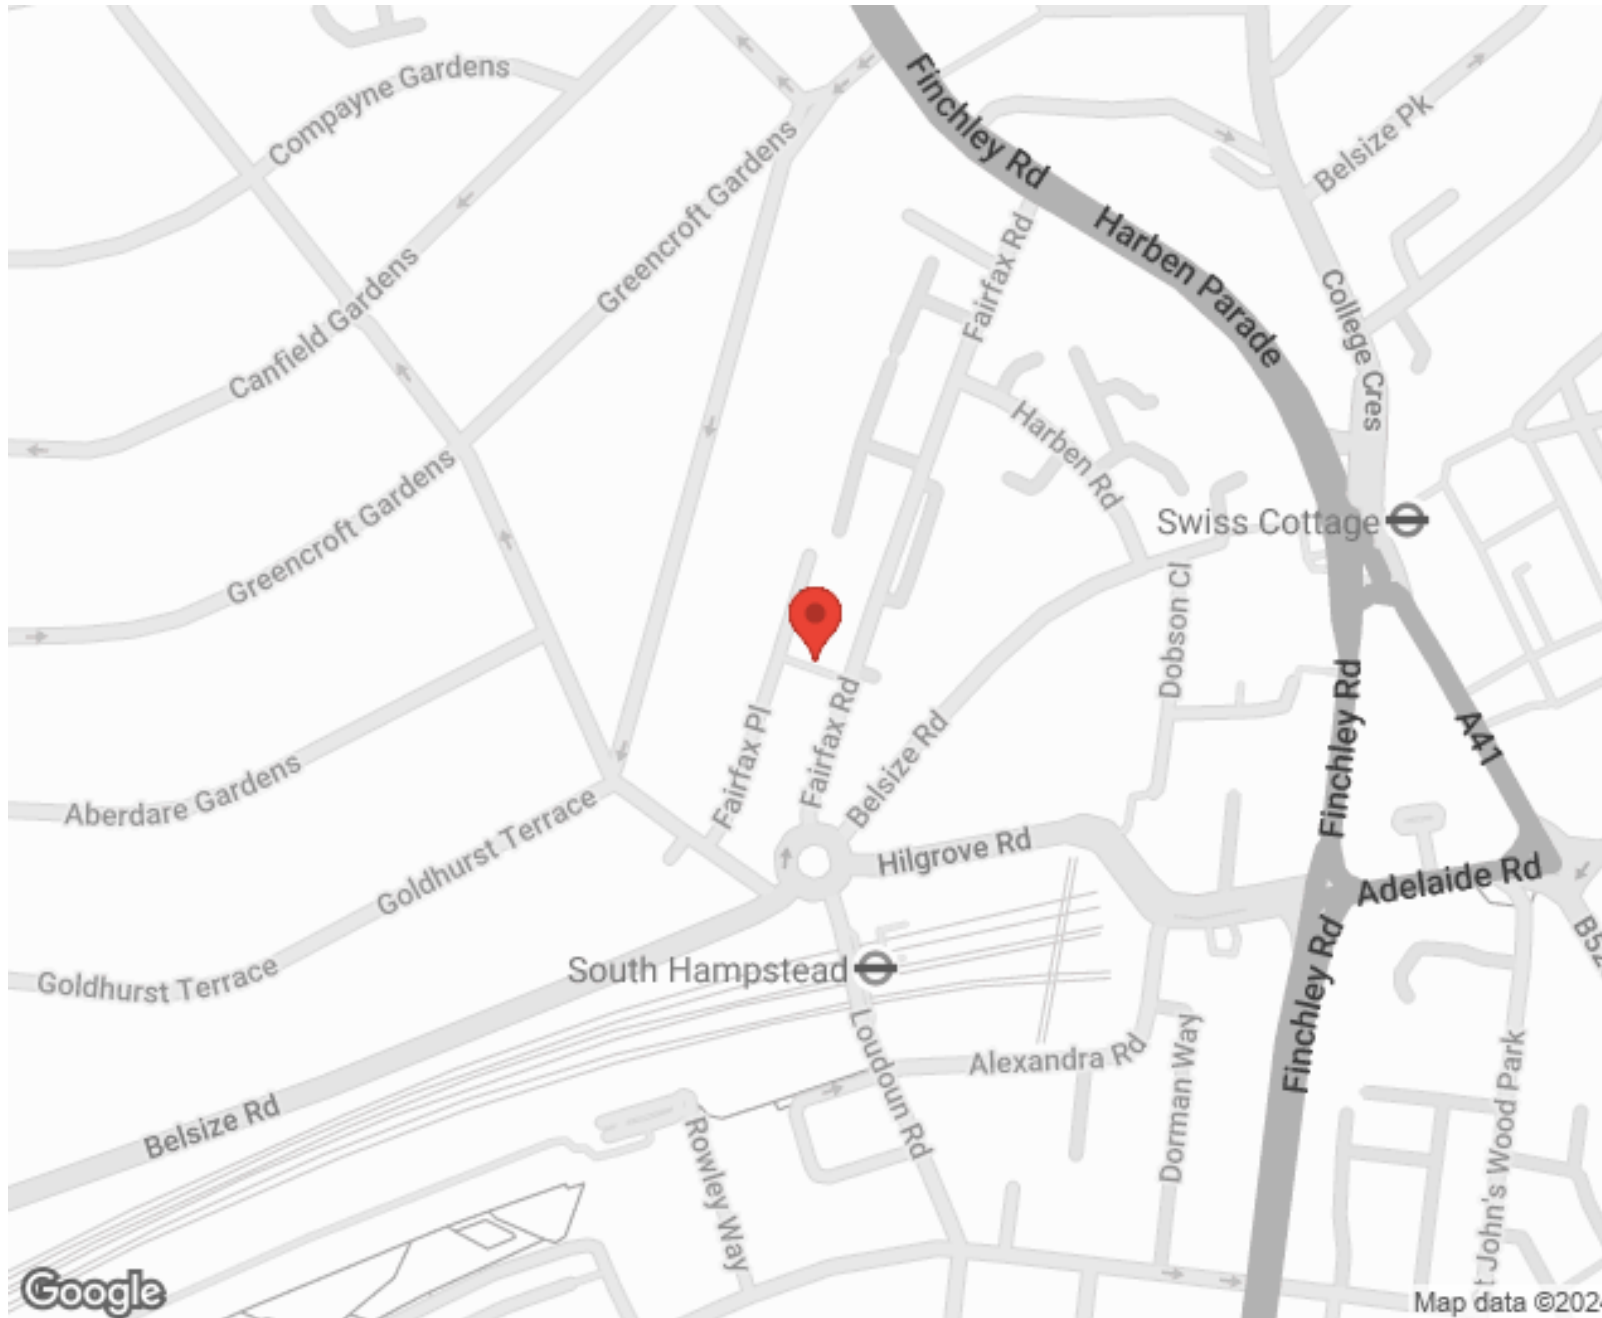

SCAN FOR MORE  
GOOGLE REVIEWS



Google




4.9 Stars | 132 Reviews


Find us on social media




# Fairfax Place

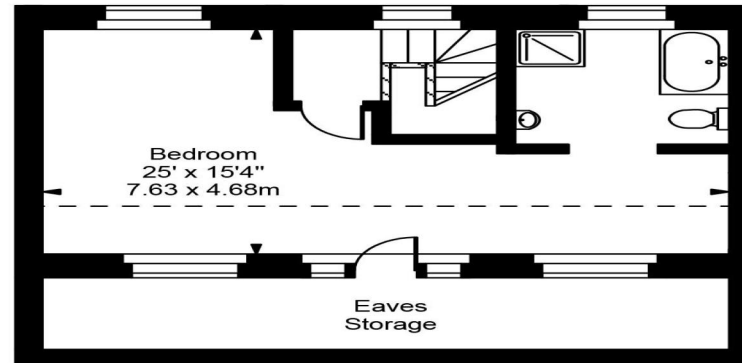

Second Floor

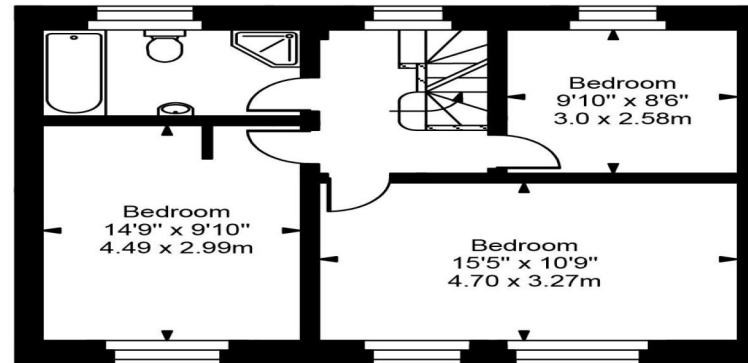

First Floor

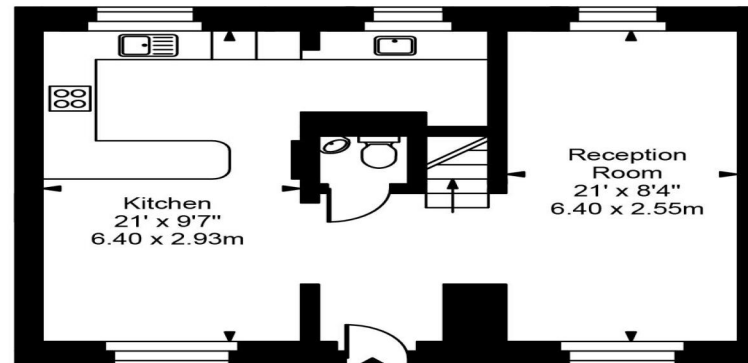

Ground Floor

Approx Gross Internal Area **1530 Sq Ft - 142.17 Sq M**  
(Excluding Eaves Storage)

For Illustration Purposes Only - Not To Scale  
Floor plan by [www.creativeplanetlk.com](http://www.creativeplanetlk.com)