



Loudoun Road, St Johns Wood, London, NW8 .| £1,650

- Moments from the American School
- Available 15th September

"Vita Properties have been tremendously helpful throughout the process of securing/renting my flat. Informative about the property, prompt communication, easy to use dashboard for sharing of information, and pleasant to work with. Highly recommend!"

A well presented and modern town house on this popular street in St. John's Wood. Master bedroom with en-suite bathroom, three further bedrooms, family bathroom, reception room, patio garden, off street parking for one car. Loudoun Road is within walking distance of the American School and a short walk from the High Street and Underground Station.



Oliver Kent

✉ oliver.kent@vitaproperties.uk

☎ +4477 7274 0351



🏠 House
🔑 Available
to Let
🛏 x 4
🛋 x 1
🚗 x 2



"I was very impressed with Vita and their network of buyers. When the sale of my flat fell through (twice) they worked extremely hard to find new buyers in a difficult market - thank you!"



"Working with Vita properties has been a smooth experience! No complaints at all. Our letting agent, Diana has been fantastic and very helpful throughout the whole process. I would highly recommend both Vita properties and Diana."




"I used Vita properties to find a flat recently and it was an overall professional, personalised and positive experience. Saira went the extra mile to accommodate to our needs and quick to help us whenever possible."



MORE INFO, PICTURES,
CONTACT ON
OUR WEBSITE



"Vita Properties is a very professional agency. My experience with them was incredible and the entire team was very helpful and kind throughout the renting process. I'd highly recommend!"

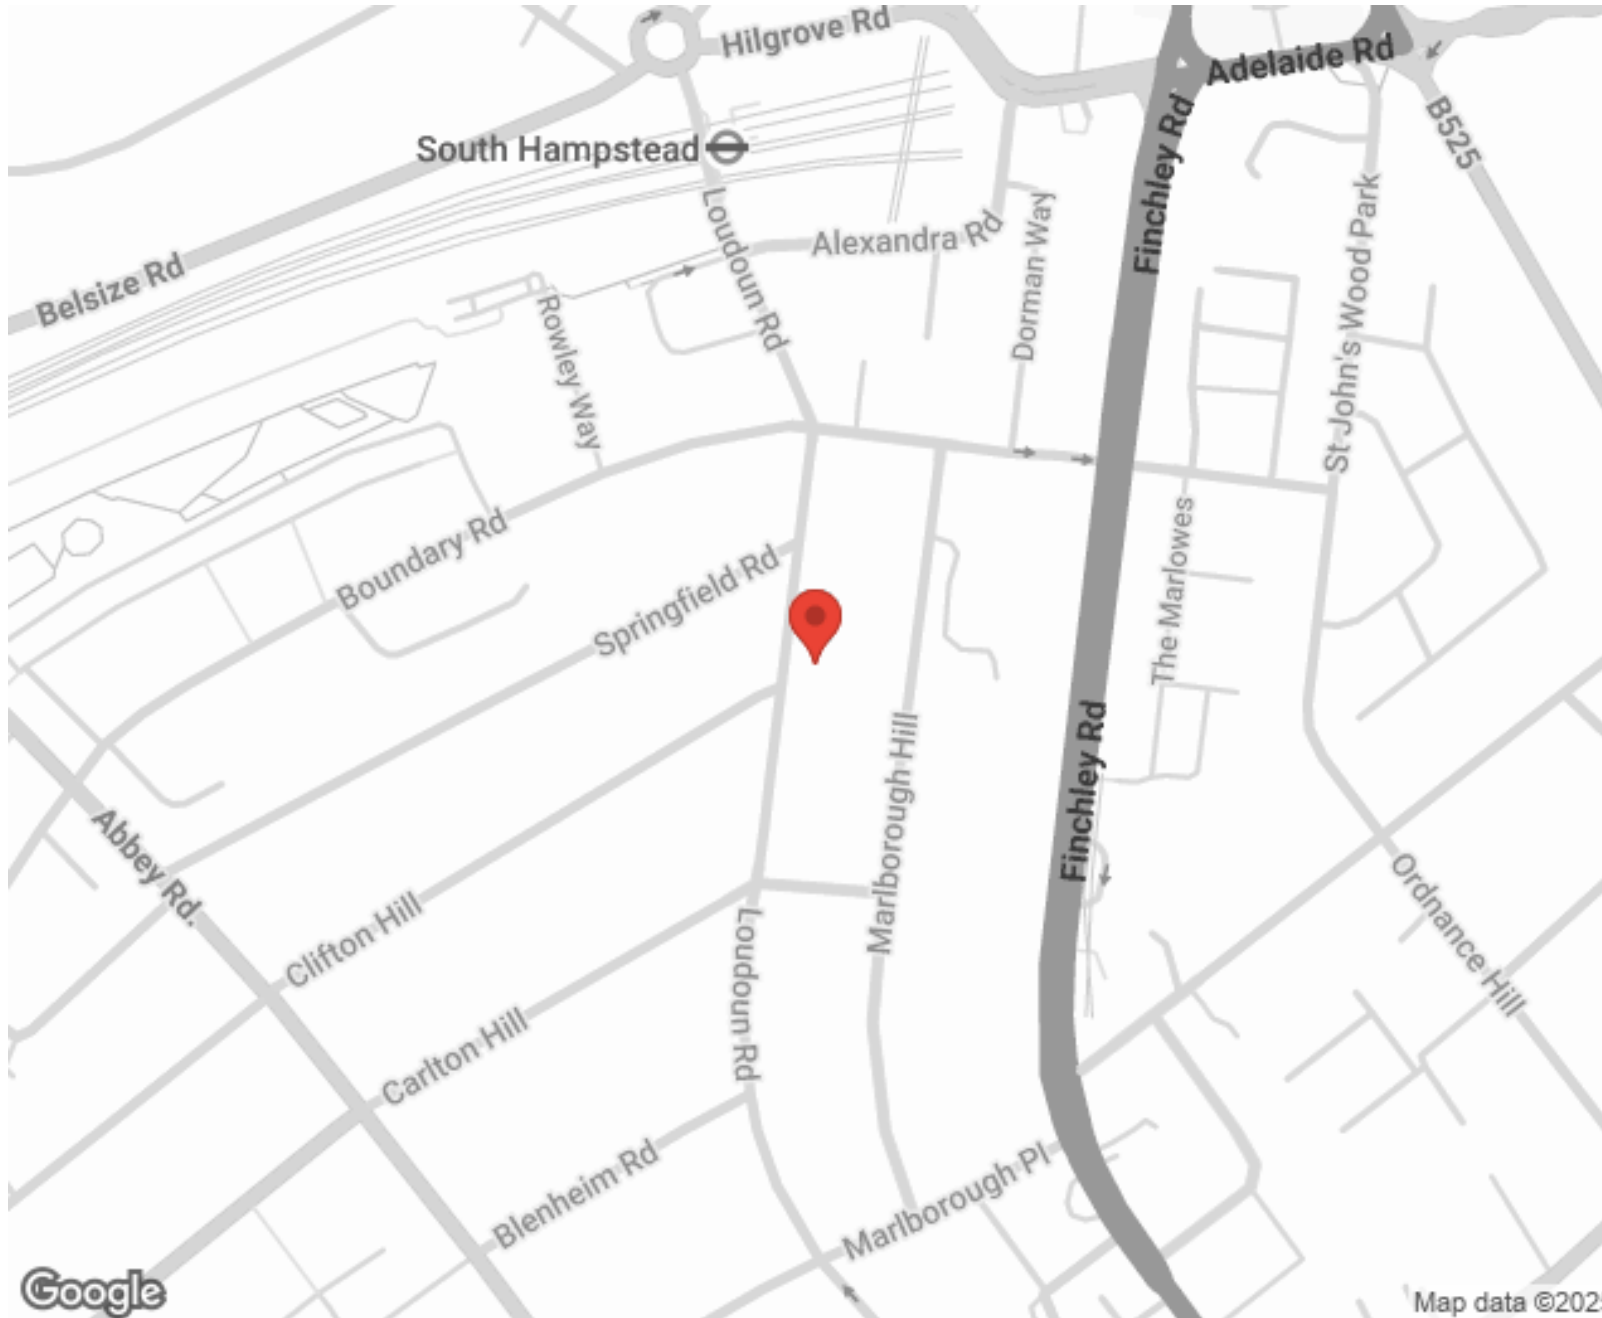

SCAN FOR MORE
GOOGLE REVIEWS




Google




4.9 Stars | 132 Reviews

Find us on social media


 vitaproperties

 VitaProperties


 VitaProperties

Loundon Road, NW8


Gross internal area (approx.)
174 Sq m (1878 Sq ft)
For identification only, Not to Scale

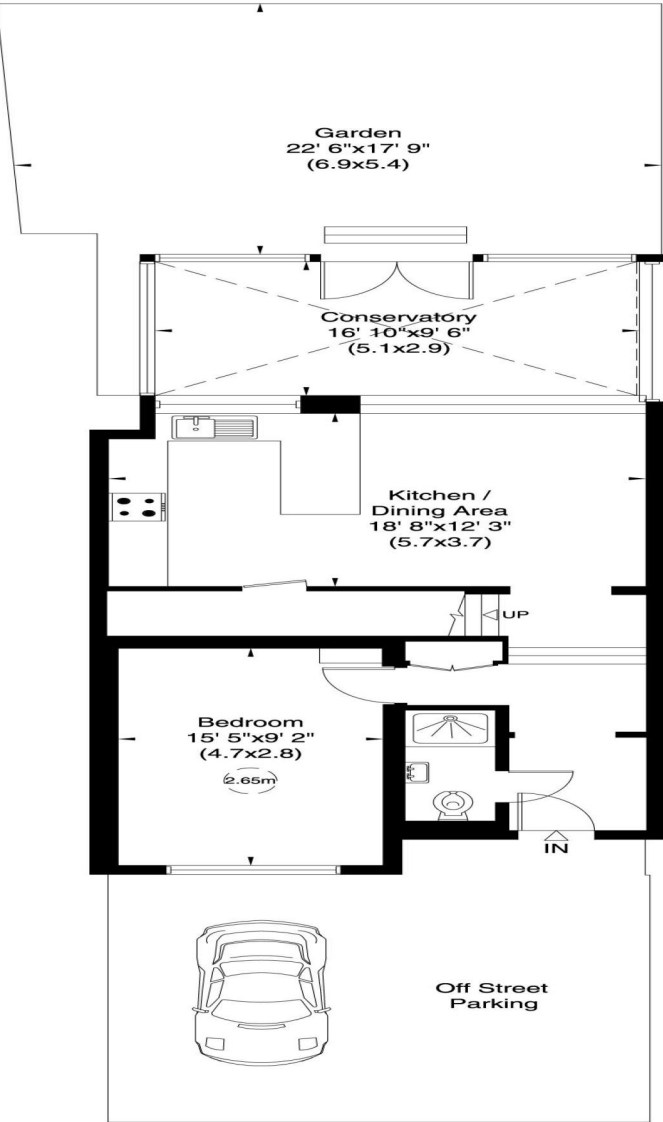

Ground Floor

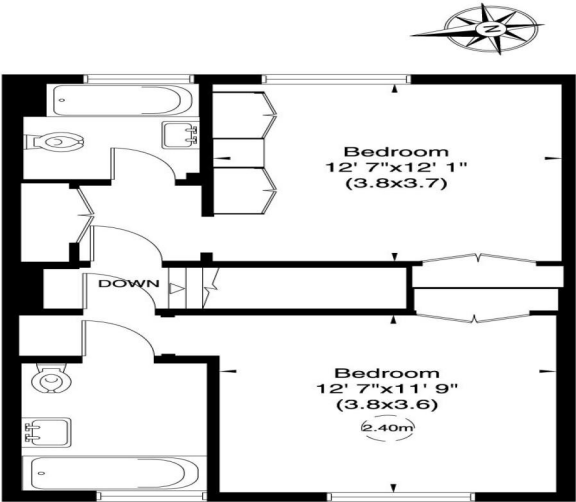

Second Floor

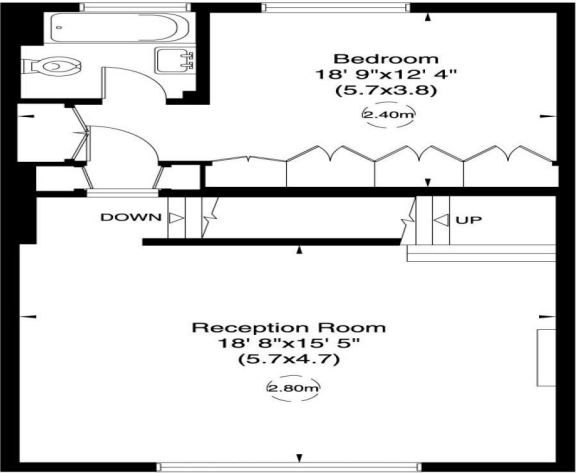

First Floor

Not to scale, for guidance only and must not be relied upon as a statement of fact. All measurements and areas are approximate only (and have been prepared in accordance with the current edition of the RICS Code of Measuring Practice).