






Keslake Road, Queens Park, London, NW6 | £2,195,000

-
- Moments from the park
 - Fully refurbished
 - End of Terrace
 - Garden
 - Four bedroom - Two reception - Two bathroom
 - Freehold

"Vita Properties have been tremendously helpful throughout the process of securing/renting my flat. Informative about the property, prompt communication, easy to use dashboard for sharing of information, and pleasant to work with. Highly recommend!"

A simply stunning four bedroom family house in the heart of Queens Park. Located moments from the park, the property has recently undergone a total refurbishment to create a wonderful home finished to a standard that is both sublime and stylish. The property benefits from a bright and spacious kitchen/dining area leading to the private garden and a stylish double reception room. Furthermore, there are four double bedrooms, two bathrooms (one en-suite) and a separate WC. Keslake Road is situated in the heart of Queens Park, and is moments from the park itself and within very close proximity to the tube (Bakerloo line) and the local shops/cafes

-  House
- 
-  x 4
-  x 2
-  x 2




Oliver Kent

 oliver.kent@vitaproperties.uk

 +4477 7274 0351



"I was very impressed with Vita and their network of buyers. When the sale of my flat fell through (twice) they worked extremely hard to find new buyers in a difficult market - thank you!"

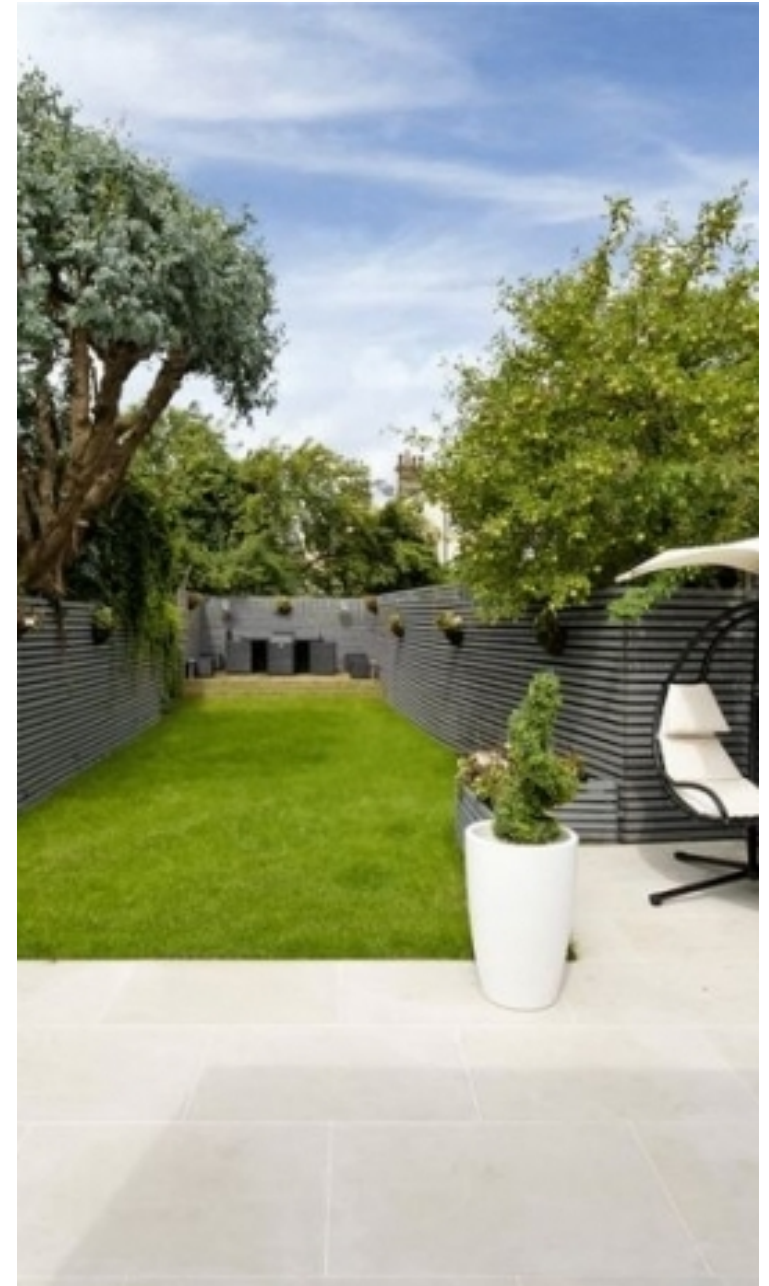

"Working with Vita properties has been a smooth experience! No complaints at all. Our letting agent, Diana has been fantastic and very helpful throughout the whole process. I would highly recommend both Vita properties and Diana."




"I used Vita properties to find a flat recently and it was an overall professional, personalised and positive experience. Saira went the extra mile to accommodate to our needs and quick to help us whenever possible."



**MORE INFO, PICTURES,
CONTACT ON
OUR WEBSITE**



"Vita Properties is a very professional agency. My experience with them was incredible and the entire team was very helpful and kind throughout the renting process. I'd highly recommend!"

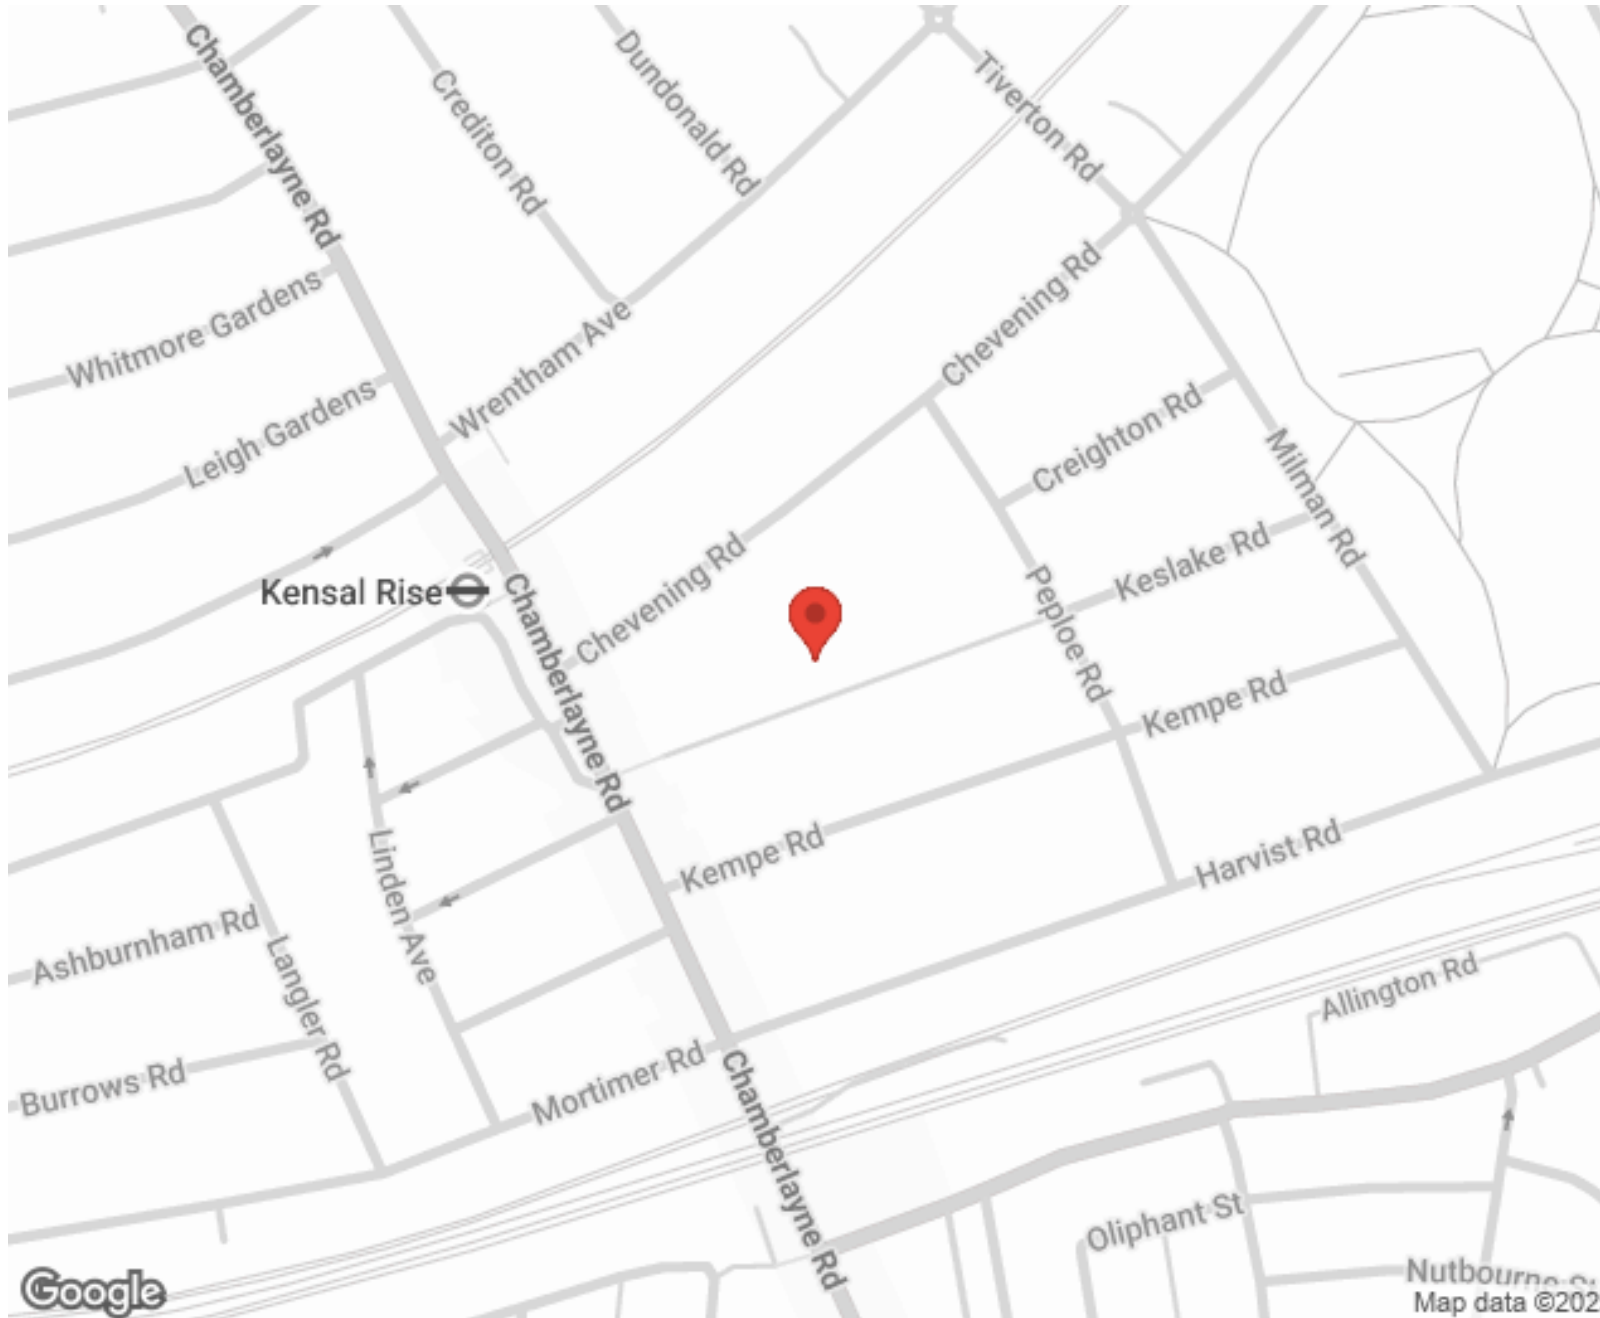

SCAN FOR MORE
GOOGLE REVIEWS




Google



4.9 Stars | 132 Reviews

Find us on social media

 vitaproperties


 VitaProperties

 VitaProperties

Keslake Road, NW6

Approx. Gross Internal Area 2057 Sq Ft - 191.10 Sq M
(Including Restricted Height Area)

Approx. Gross Internal Area 1947 Sq Ft - 180.88 Sq M
(Excluding Restricted Height Area)

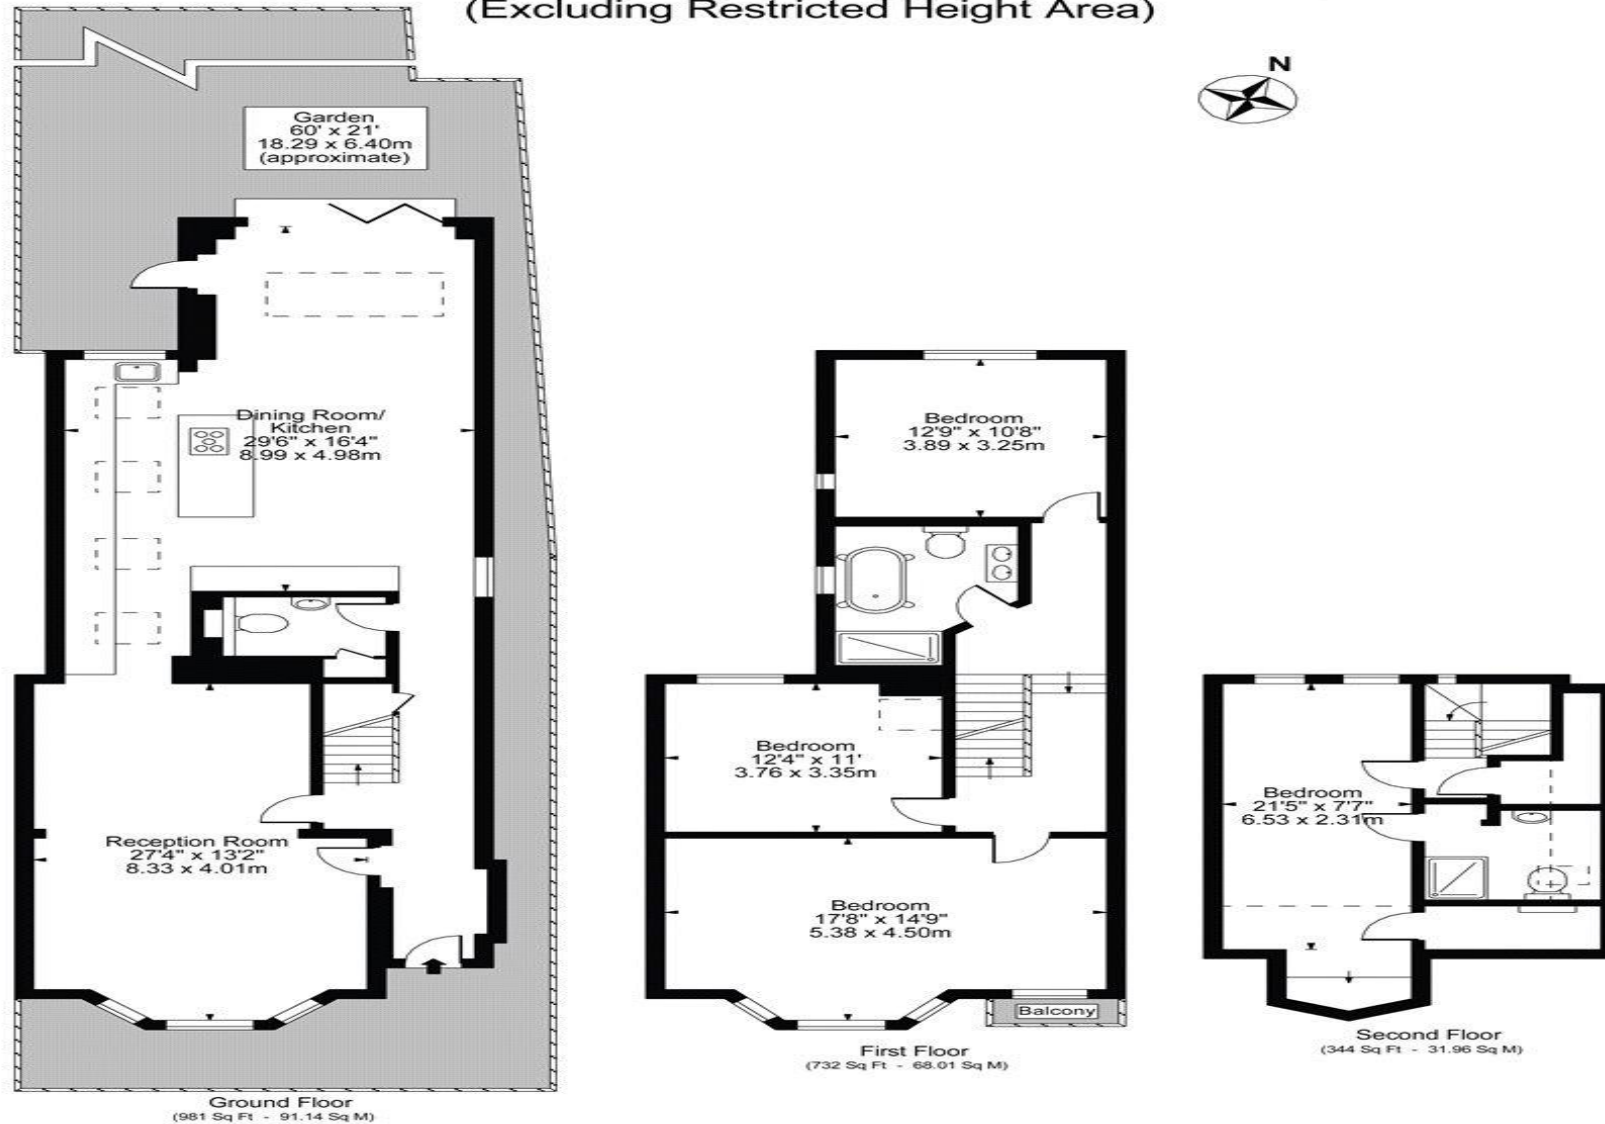

For Illustration Purposes Only - Not To Scale

This floor plan should be used as a general outline for guidance only and does not constitute in whole or in part an offer or contract. Any intending purchaser or lessee should satisfy themselves by inspection, searches, enquiries and full survey as to the correctness of each statement. Any areas, measurements or distances quoted are approximate and should not be used to value a property or be the basis of any sale or let.