



Aberdare Gardens, South Hampstead, London, NW6 .| £680

- Newly refurbished
- Moments to local cafes, shops and transport
- Managed
- Three double bedrooms

- Available immediately

"Vita Properties have been tremendously helpful throughout the process of securing/renting my flat. Informative about the property, prompt communication, easy to use dashboard for sharing of information, and pleasant to work with. Highly recommend!"

A beautiful newly refurbished three double bedroom apartment situated on the second floor of an impressive red brick period conversion. This delightful apartment boasts a bright and spacious reception room, separate fully fitted kitchen, principal bedroom with en-suite bathroom, two further double bedrooms and a family bathroom.

Aberdare Gardens is situated within the South Hampstead Conservation Area, conveniently located for the South Hampstead (National Rail) & Swiss Cottage (Jubilee Line) and within a very short walk to the local amenities of Finchley Road & West Hampstead



Oliver Kent

✉ oliver.kent@vitaproperties.uk
☎ +4477 7274 0351



🏠 Flat
🔑 Under
Negotiation
🛏 x 3
🛋 x 1
🚿 x 2



"I was very impressed with Vita and their network of buyers. When the sale of my flat fell through (twice) they worked extremely hard to find new buyers in a difficult market - thank you!"



"Working with Vita properties has been a smooth experience! No complaints at all. Our letting agent, Diana has been fantastic and very helpful throughout the whole process. I would highly recommend both Vita properties and Diana."




"I used Vita properties to find a flat recently and it was an overall professional, personalised and positive experience. Saira went the extra mile to accommodate to our needs and quick to help us whenever possible."



**MORE INFO, PICTURES,
CONTACT ON
OUR WEBSITE**



"Vita Properties is a very professional agency. My experience with them was incredible and the entire team was very helpful and kind throughout the renting process. I'd highly recommend!"

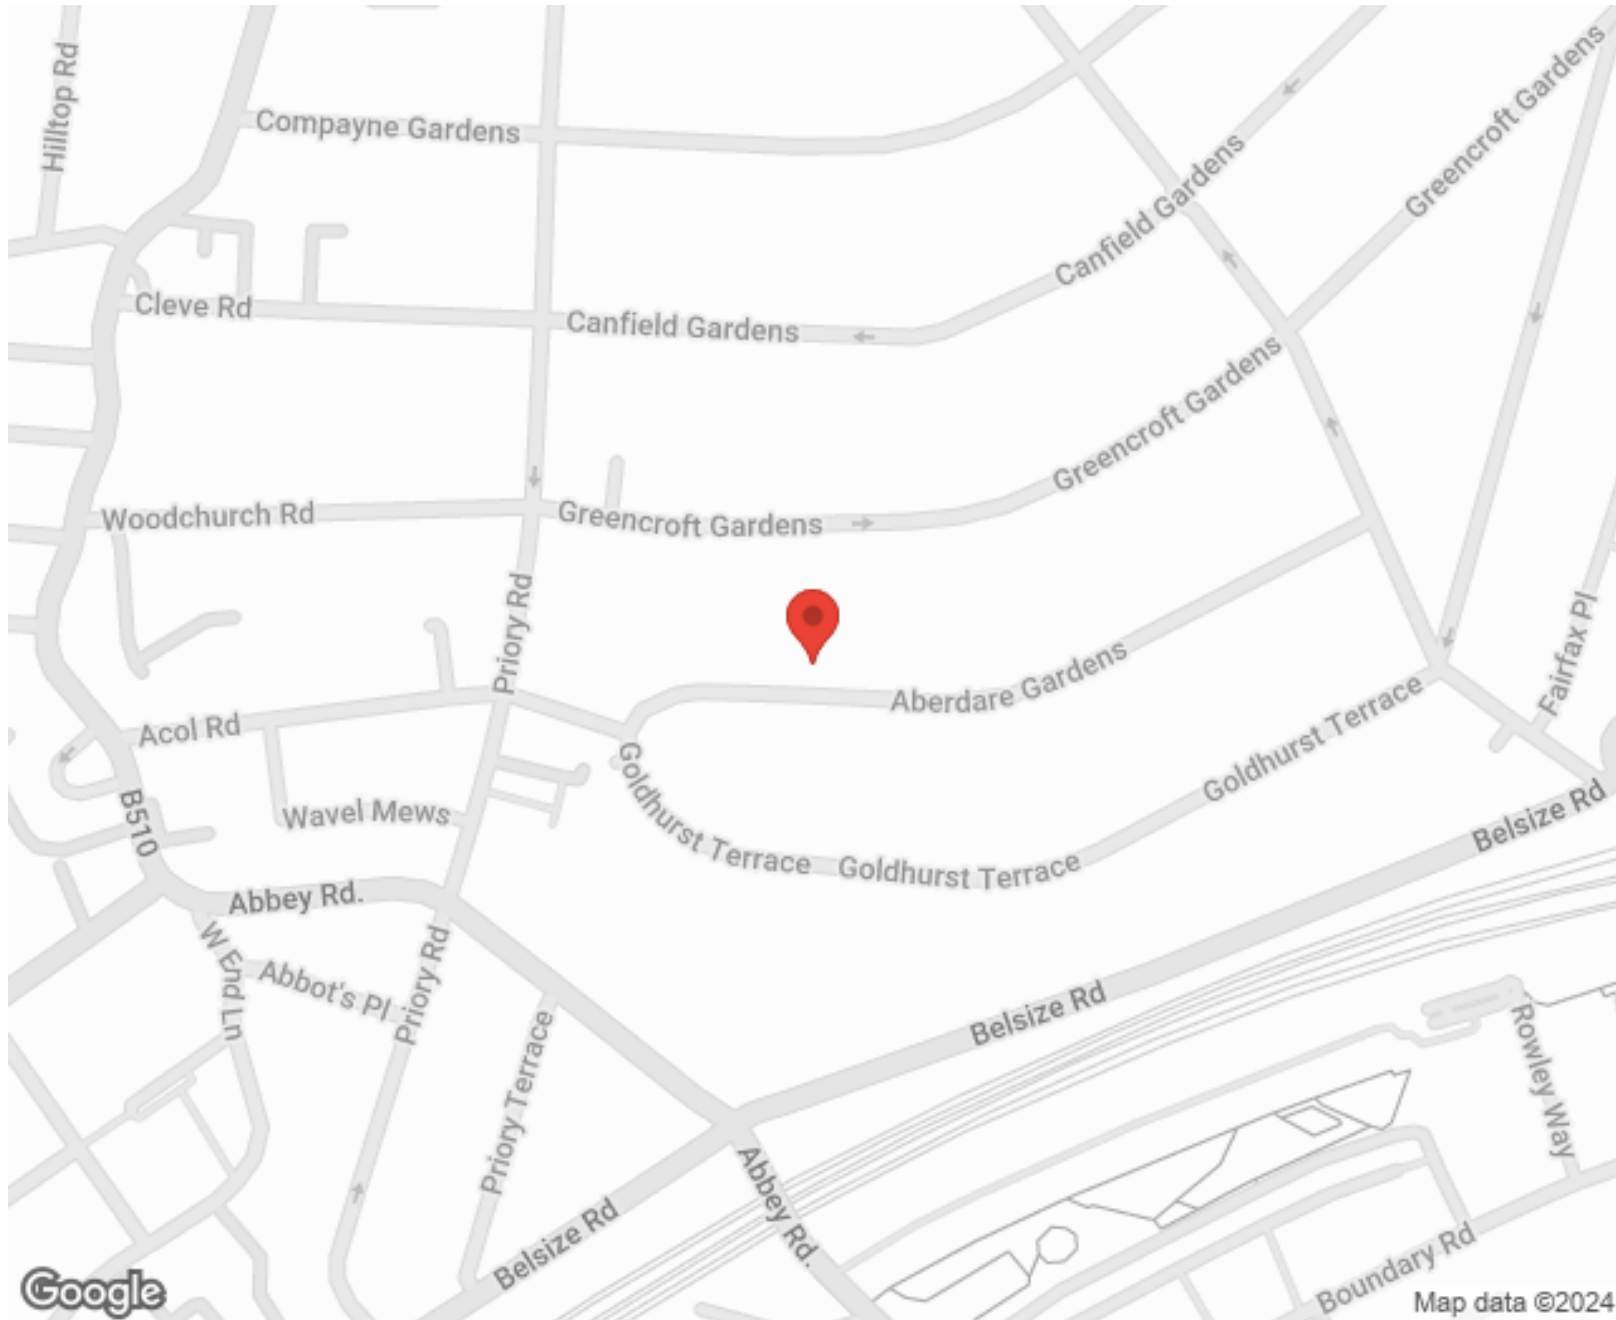

SCAN FOR MORE
GOOGLE REVIEWS




Google



4.9 Stars | 132 Reviews



Find us on social media

 vitaproperties

 VitaProperties

 VitaProperties

Aberdare Gardens

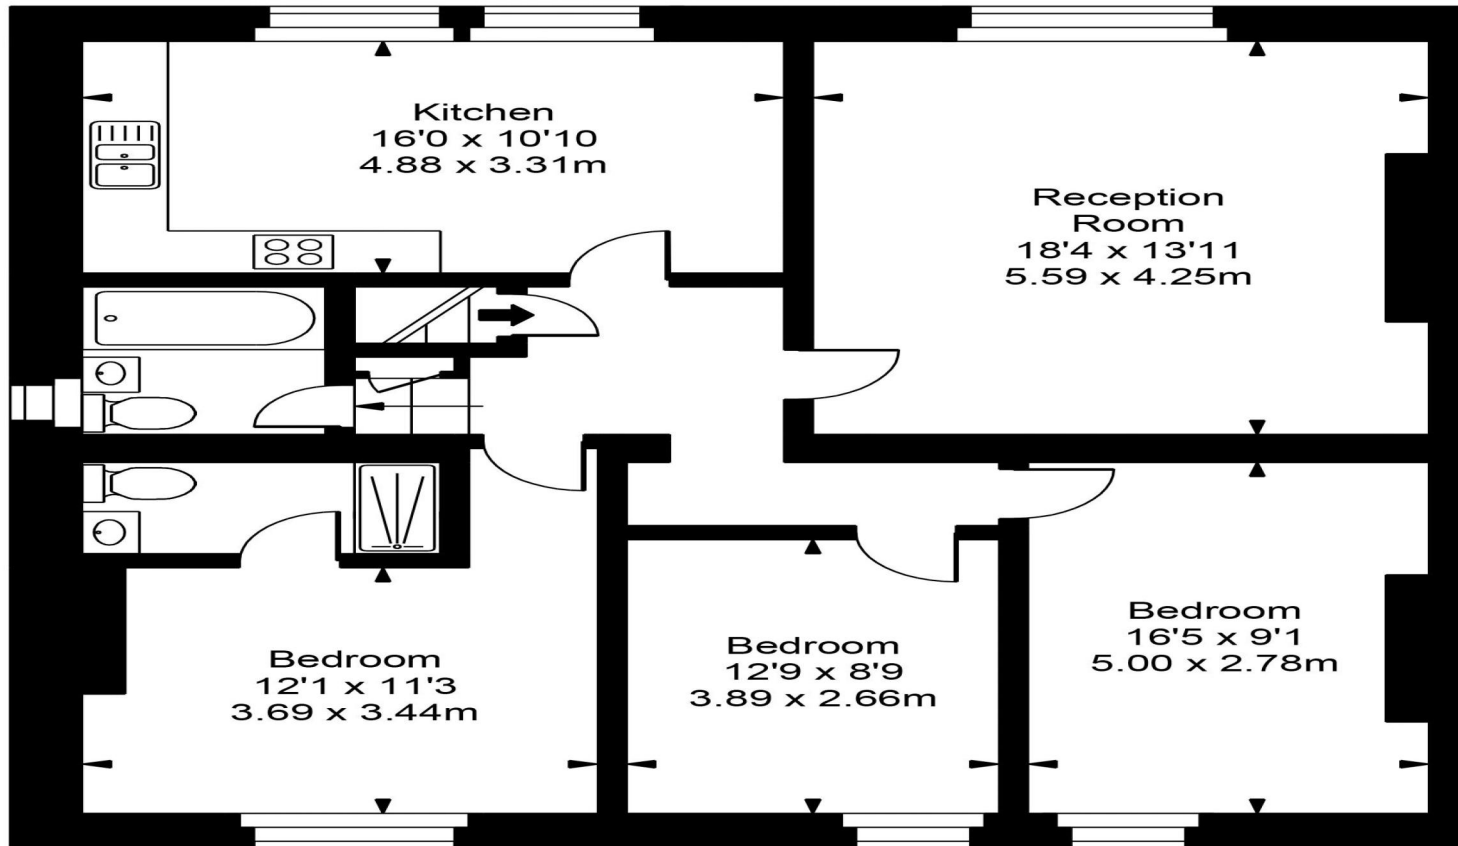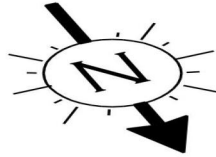

Second Floor



Approx Gross Internal Area **1113 Sq Ft - 103.40 Sq M**

For Illustration Purposes Only - Not To Scale
Floor plan by www.bestangle.co.uk