



VITA
Properties

Aberdare Gardens, South Hampstead, London, NW6 | £850

- Recently refurbished
- Three double bedrooms with fitted storage
- First floor
- Sought after location

- Wooden floors throughout
- Unfurnished
- Available mid Jan 2022

"Vita Properties have been tremendously helpful throughout the process of securing/renting my flat. Informative about the property, prompt communication, easy to use dashboard for sharing of information, and pleasant to work with. Highly recommend!"

Available mid September is this truly stunning, immaculately refurbished, three double bedroom apartment, set on the first floor of a period conversion. Benefiting from two bathrooms (one en-suite), a reception area with wood flooring, feature fireplace, fully fitted kitchen with dishwasher and granite worktops, built in wardrobes in all bedrooms. The property is conveniently located close to the shopping and transport facilities of Finchley Road and Swiss Cottage.



Oliver Kent

✉ oliver.kent@vitaproperties.uk

☎ +4477 7274 0351



🏠 Flat

🔑 Available to Let


🛏 x 3

🛋 x 1

🚿 x 2



"I was very impressed with Vita and their network of buyers. When the sale of my flat fell through (twice) they worked extremely hard to find new buyers in a difficult market - thank you!"

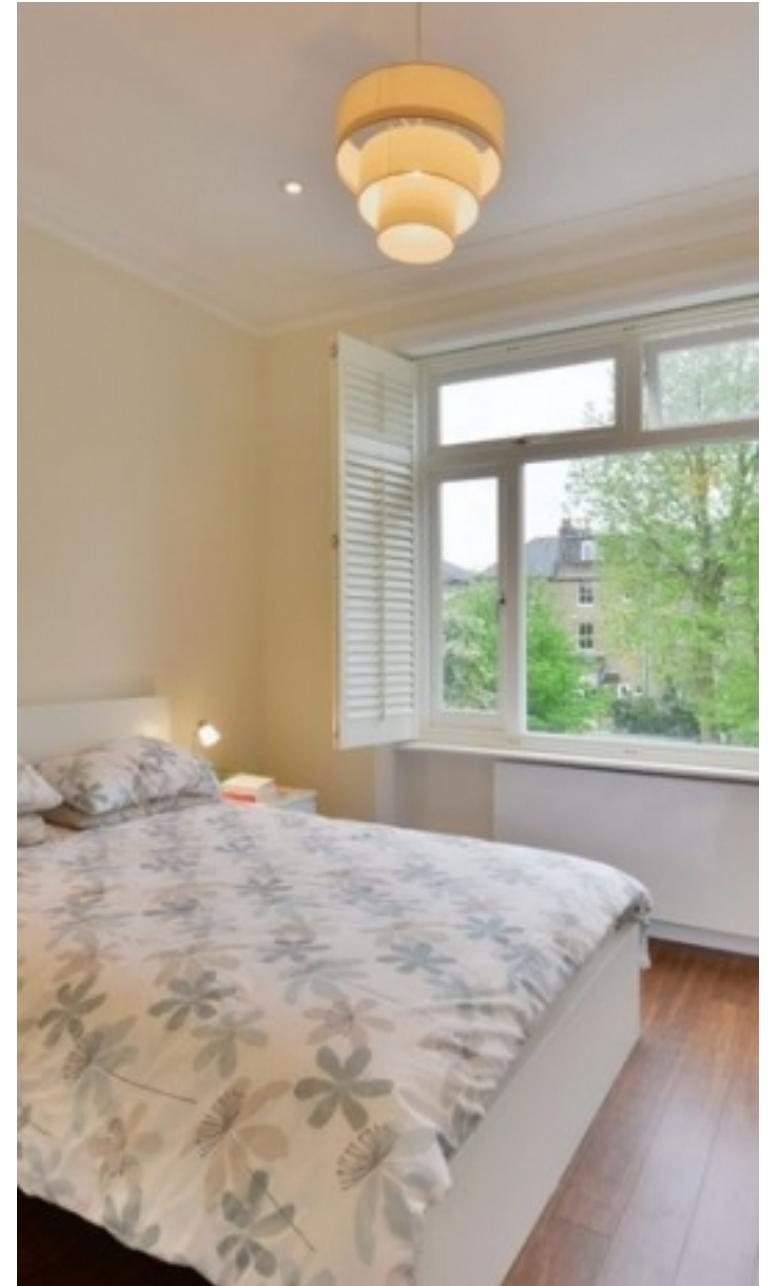

"Working with Vita properties has been a smooth experience! No complaints at all. Our letting agent, Diana has been fantastic and very helpful throughout the whole process. I would highly recommend both Vita properties and Diana."





"I used Vita properties to find a flat recently and it was an overall professional, personalised and positive experience. Saira went the extra mile to accommodate to our needs and quick to help us whenever possible."



MORE INFO, PICTURES,
CONTACT ON
OUR WEBSITE



"Vita Properties is a very professional agency. My experience with them was incredible and the entire team was very helpful and kind throughout the renting process. I'd highly recommend!"

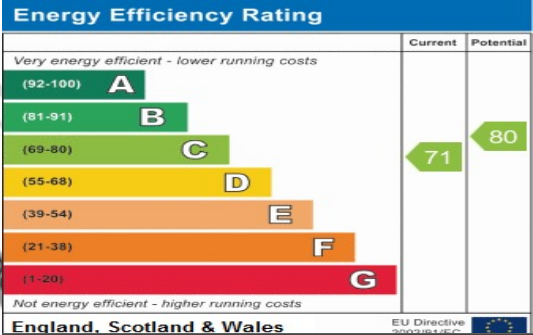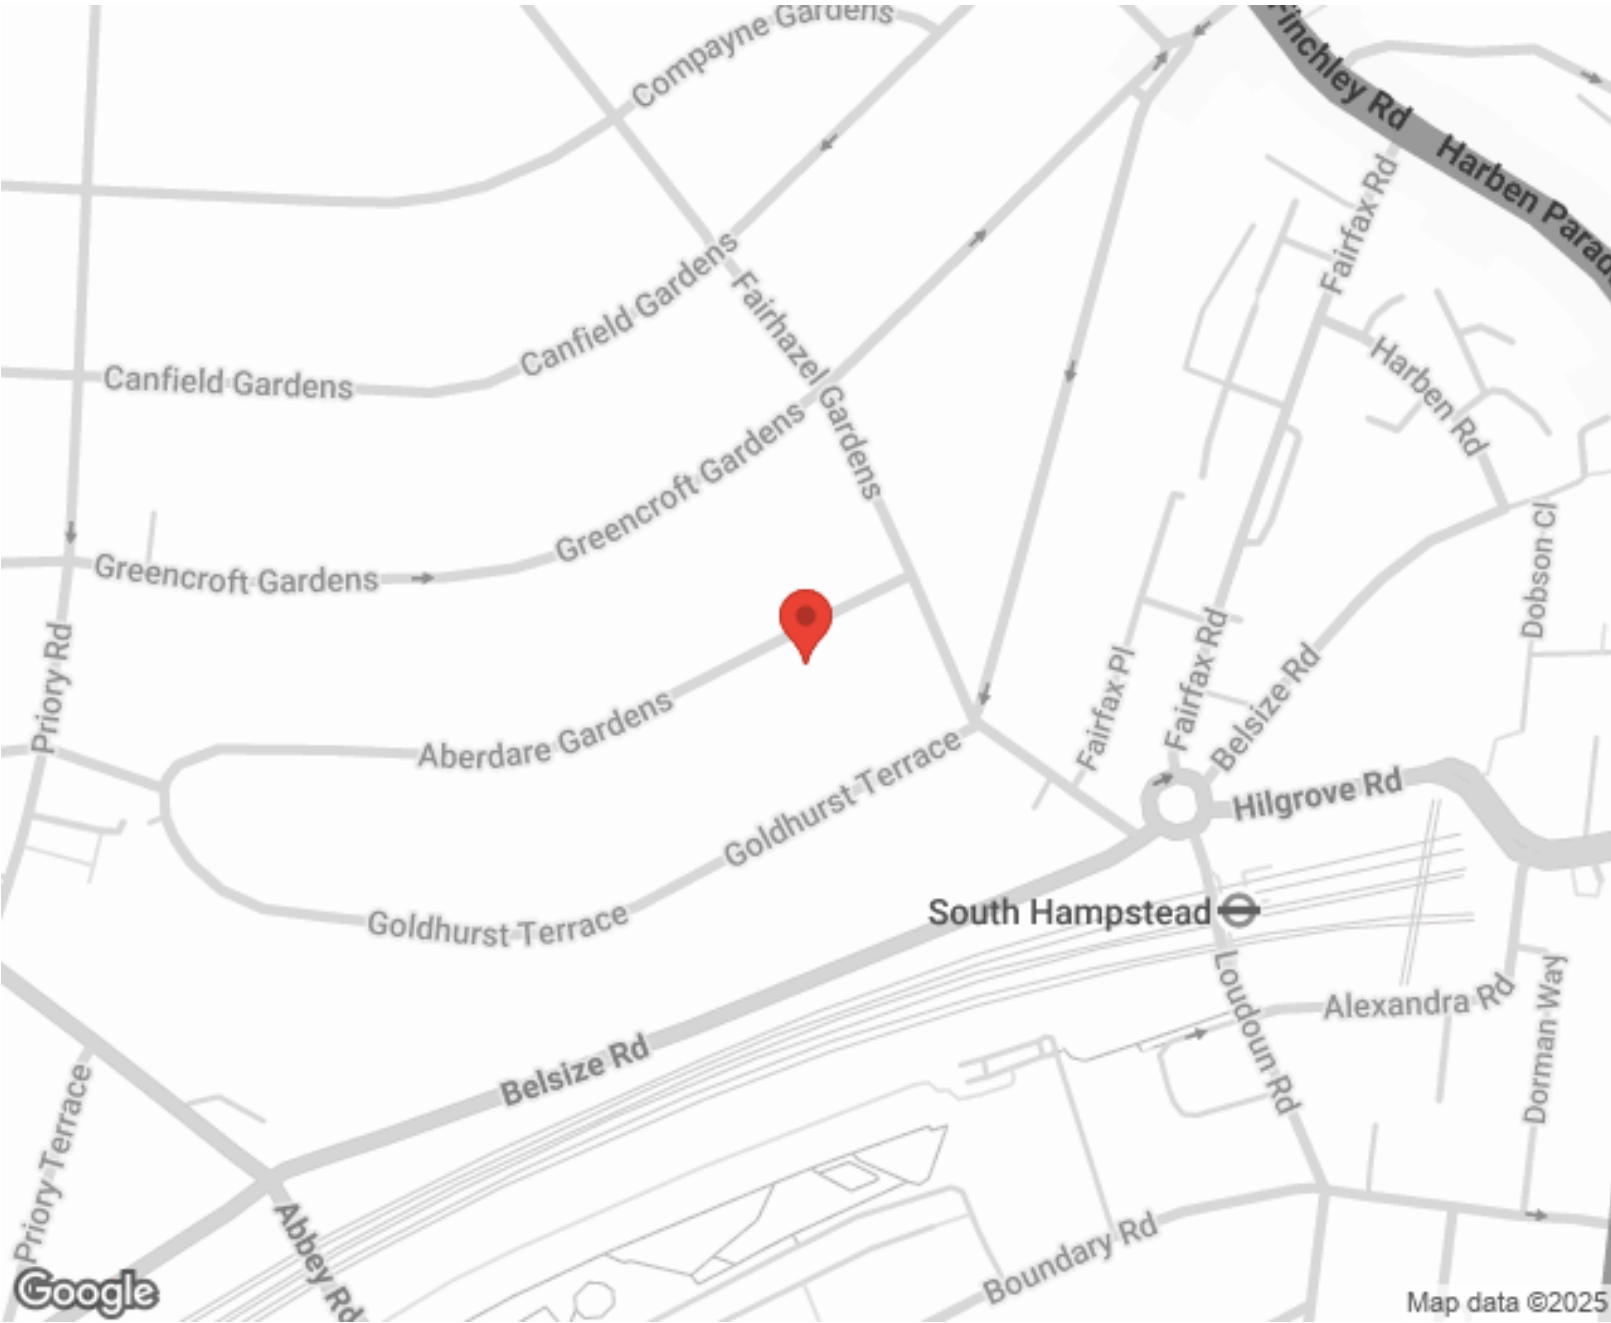

SCAN FOR MORE
GOOGLE REVIEWS



Google




4.9 Stars | 132 Reviews

Find us on social media

-  vitaproperties
-  VitaProperties
-  VitaProperties

Aberdare Gardens

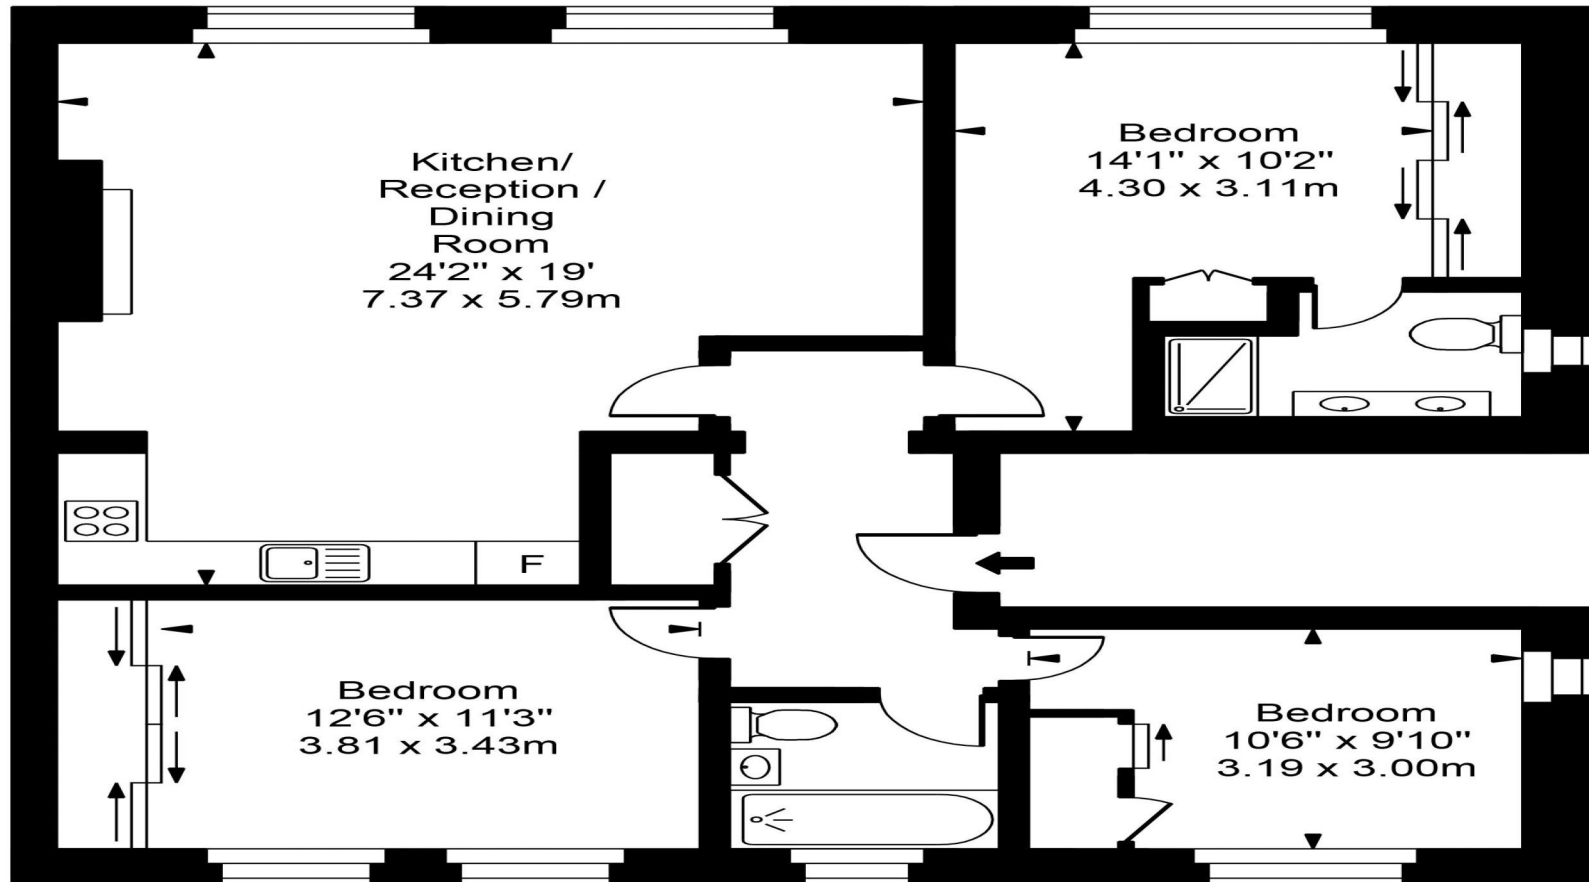

First Floor



Approx Gross Internal Area 1050 Sq Ft - 97.54 Sq M

FOR ILLUSTRATIVE PURPOSES ONLY. NOT TO SCALE.

Whilst every attempt has been made to ensure the accuracy of the floorplan shown, all measurements, positioning, fixtures, fittings and any other data shown are an approximate interpretation for illustrative purposes only and are not to scale. No responsibility is taken for any error, omission, miss-statement or use of data shown.

Floor plan by www.bestangle.co.uk