



Priory Road, South Hampstead, London, NW6 .| £350

- Wooden floors in reception
- Large reception
- Seconds to West Hampstead tubes, shops and cafes
- Large bedroom

- Available 4th July
- Furnished
- Council tax - D - £1325per annum

"Vita Properties have been tremendously helpful throughout the process of securing/renting my flat. Informative about the property, prompt communication, easy to use dashboard for sharing of information, and pleasant to work with. Highly recommend!"

A bright one double bedroom apartment set on the first floor of a well maintained period conversion. The property comprises a reception and separate kitchen to the front, a double bedroom with built-in storage and a large bathroom to the rear. This lovely property is located within moments of the many amenities of West Hampstead and Finchley Road, as well as good transport links for the Jubilee and Metropolitan lines.

Available 5th July



Oliver Kent

✉ [oliver.kent@vitaproperties.uk](mailto:oliver.kent@vitaproperties.uk)  
☎ +4477 7274 0351





Flat  
Available  
to Let



x 1  
x 1  
x 1



"I was very impressed with Vita and their network of buyers. When the sale of my flat fell through (twice) they worked extremely hard to find new buyers in a difficult market - thank you!"

---



"Working with Vita properties has been a smooth experience! No complaints at all. Our letting agent, Diana has been fantastic and very helpful throughout the whole process. I would highly recommend both Vita properties and Diana."

---





"I used Vita properties to find a flat recently and it was an overall professional, personalised and positive experience. Saira went the extra mile to accommodate to our needs and quick to help us whenever possible."

---




**MORE INFO, PICTURES,  
CONTACT ON  
OUR WEBSITE**



"Vita Properties is a very professional agency. My experience with them was incredible and the entire team was very helpful and kind throughout the renting process. I'd highly recommend!"

---

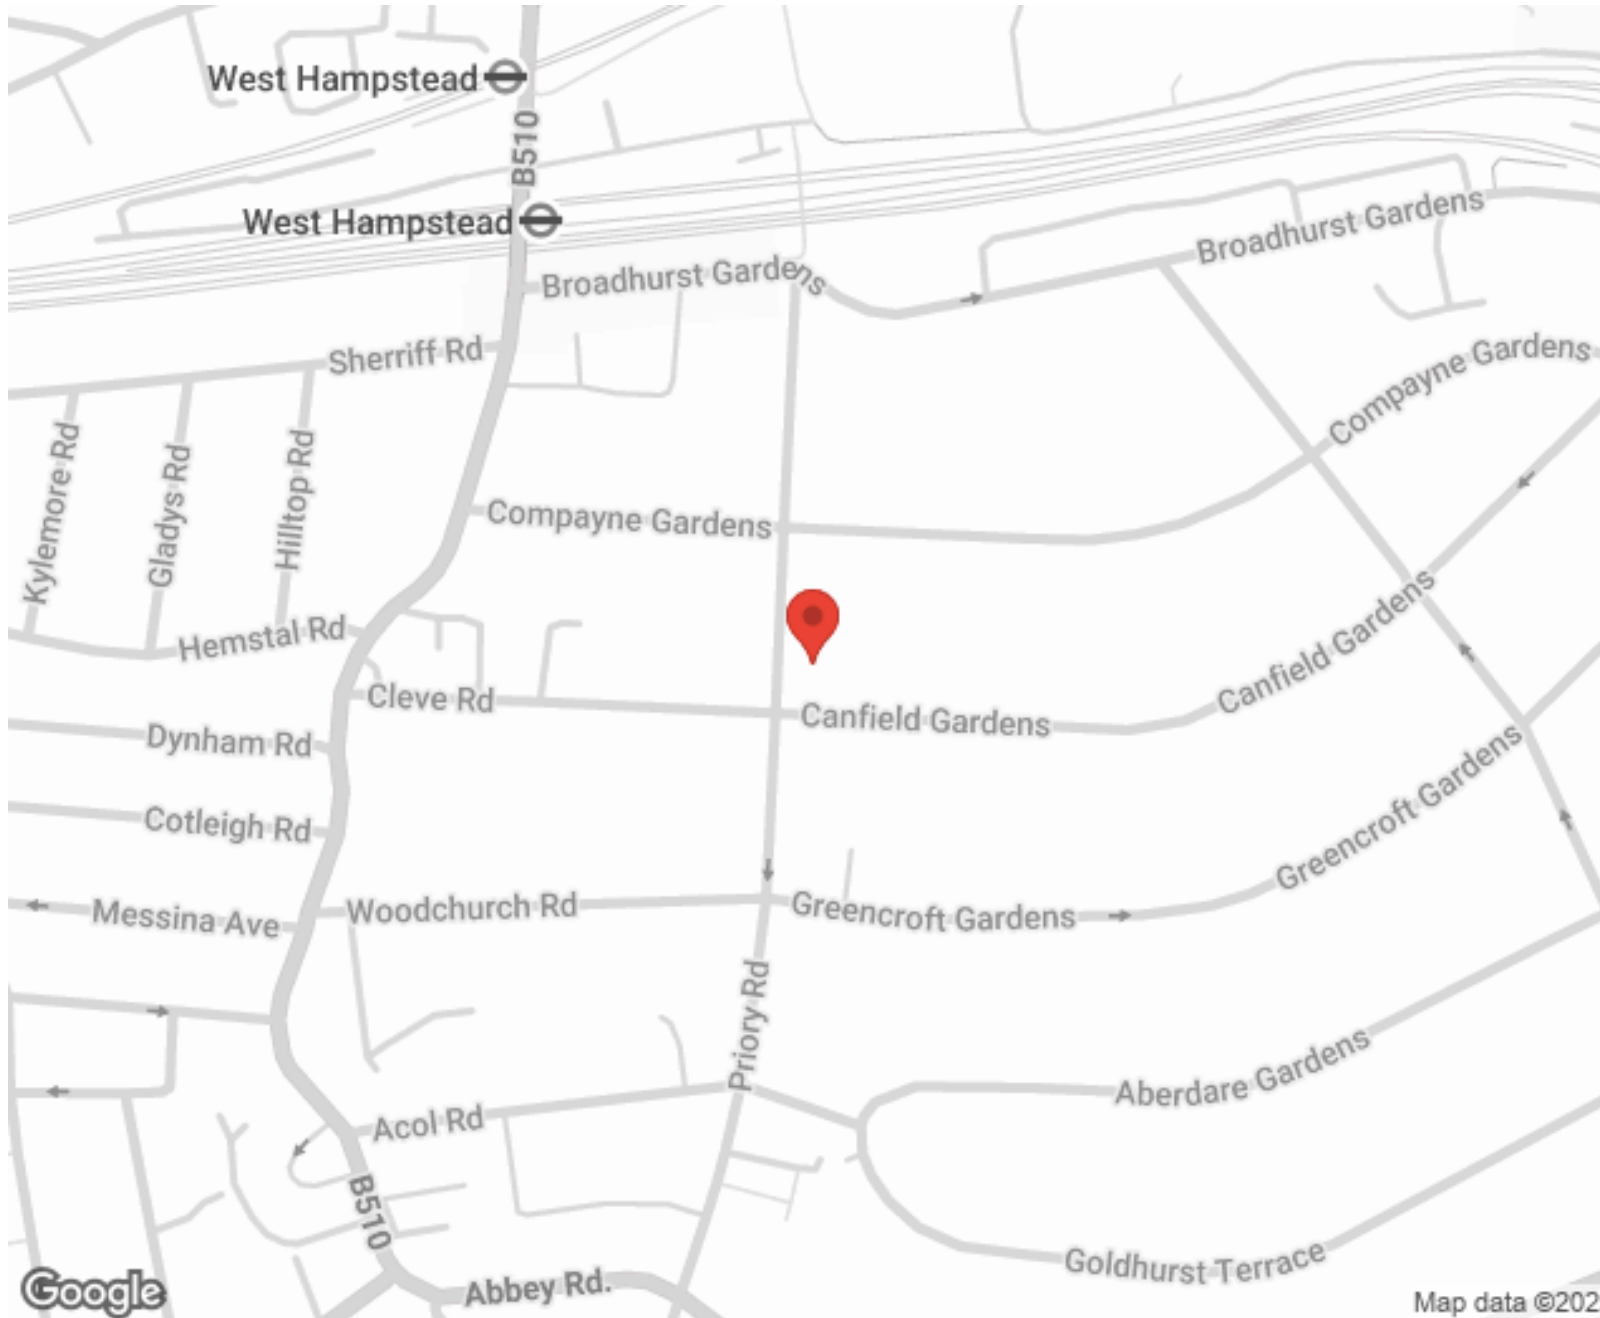

SCAN FOR MORE  
GOOGLE REVIEWS



Google





4.9 Stars | 132 Reviews

Find us on social media



**Priory Road**

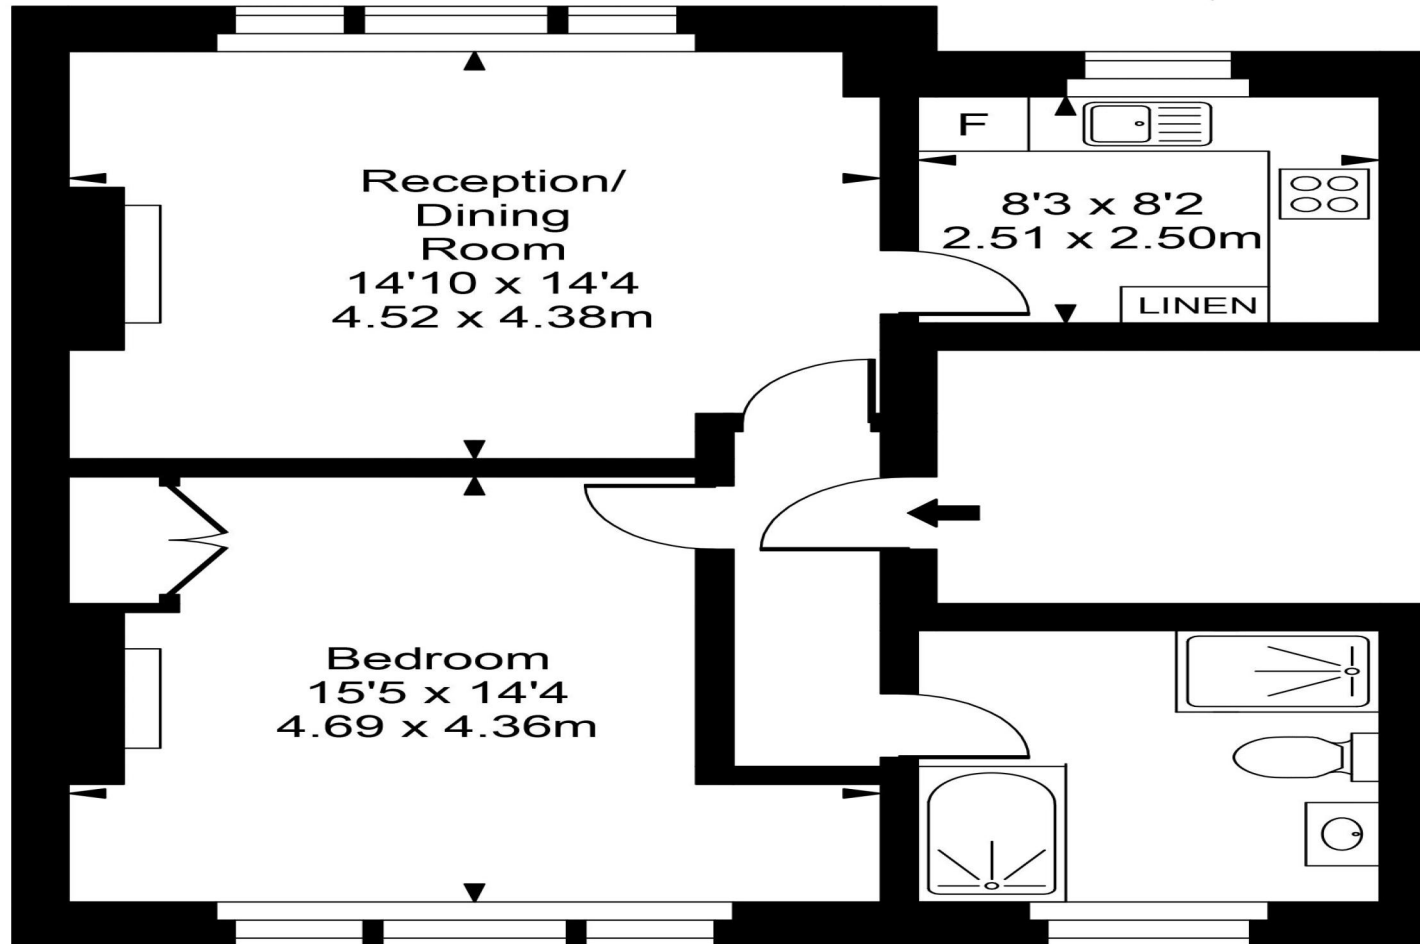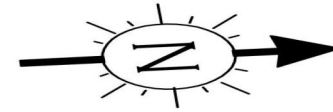

**First Floor**

**Approx Gross Internal Area      604 Sq Ft - 56.11 Sq M**

FOR ILLUSTRATIVE PURPOSES ONLY. NOT TO SCALE.

Whilst every attempt has been made to ensure the accuracy of the floorplan shown, all measurements, positioning, fixtures, fittings and any other data shown are an approximate interpretation for illustrative purposes only and are not to scale. No responsibility is taken for any error, omission, misstatement or use of data shown.  
Floor plan by [www.bestangle.co.uk](http://www.bestangle.co.uk)