



Bracknell Gate, Frognal Lane, Hampstead, London, NW3 .| £595

- Newly sanded wooden floors
- Ground floor
- Portered
- Moments to Hampstead & West Hampstead

- Offered furnished
- Available 09 August
- Heating And Hot Water Included

"Vita Properties have been tremendously helpful throughout the process of securing/renting my flat. Informative about the property, prompt communication, easy to use dashboard for sharing of information, and pleasant to work with. Highly recommend!"

Available 09 August - Newly decorated - Three bedrooms - Fitted wardrobes - Two Bathrooms - Guest WC - Double aspect reception room - Ground floor - Separate fitted kitchen - Wooden floors - Portered -Heating and Hot Water Included - Offered furnished



Oliver Kent

✉ oliver.kent@vitaproperties.uk
☎ +4477 7274 0351





Flat



Available to Let



x 3




x 1



x 2



"I was very impressed with Vita and their network of buyers. When the sale of my flat fell through (twice) they worked extremely hard to find new buyers in a difficult market - thank you!"

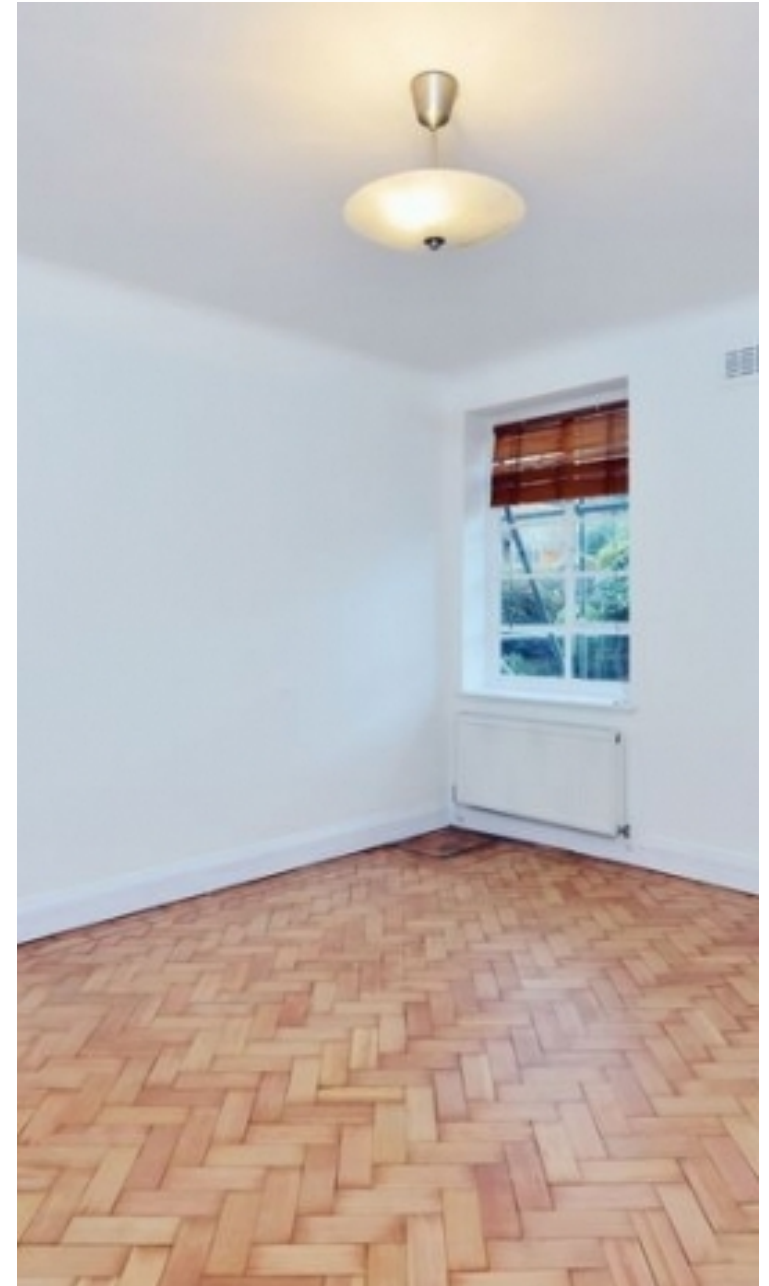

"Working with Vita properties has been a smooth experience! No complaints at all. Our letting agent, Diana has been fantastic and very helpful throughout the whole process. I would highly recommend both Vita properties and Diana."




"I used Vita properties to find a flat recently and it was an overall professional, personalised and positive experience. Saira went the extra mile to accommodate to our needs and quick to help us whenever possible."



**MORE INFO, PICTURES,
CONTACT ON
OUR WEBSITE**



"Vita Properties is a very professional agency. My experience with them was incredible and the entire team was very helpful and kind throughout the renting process. I'd highly recommend!"

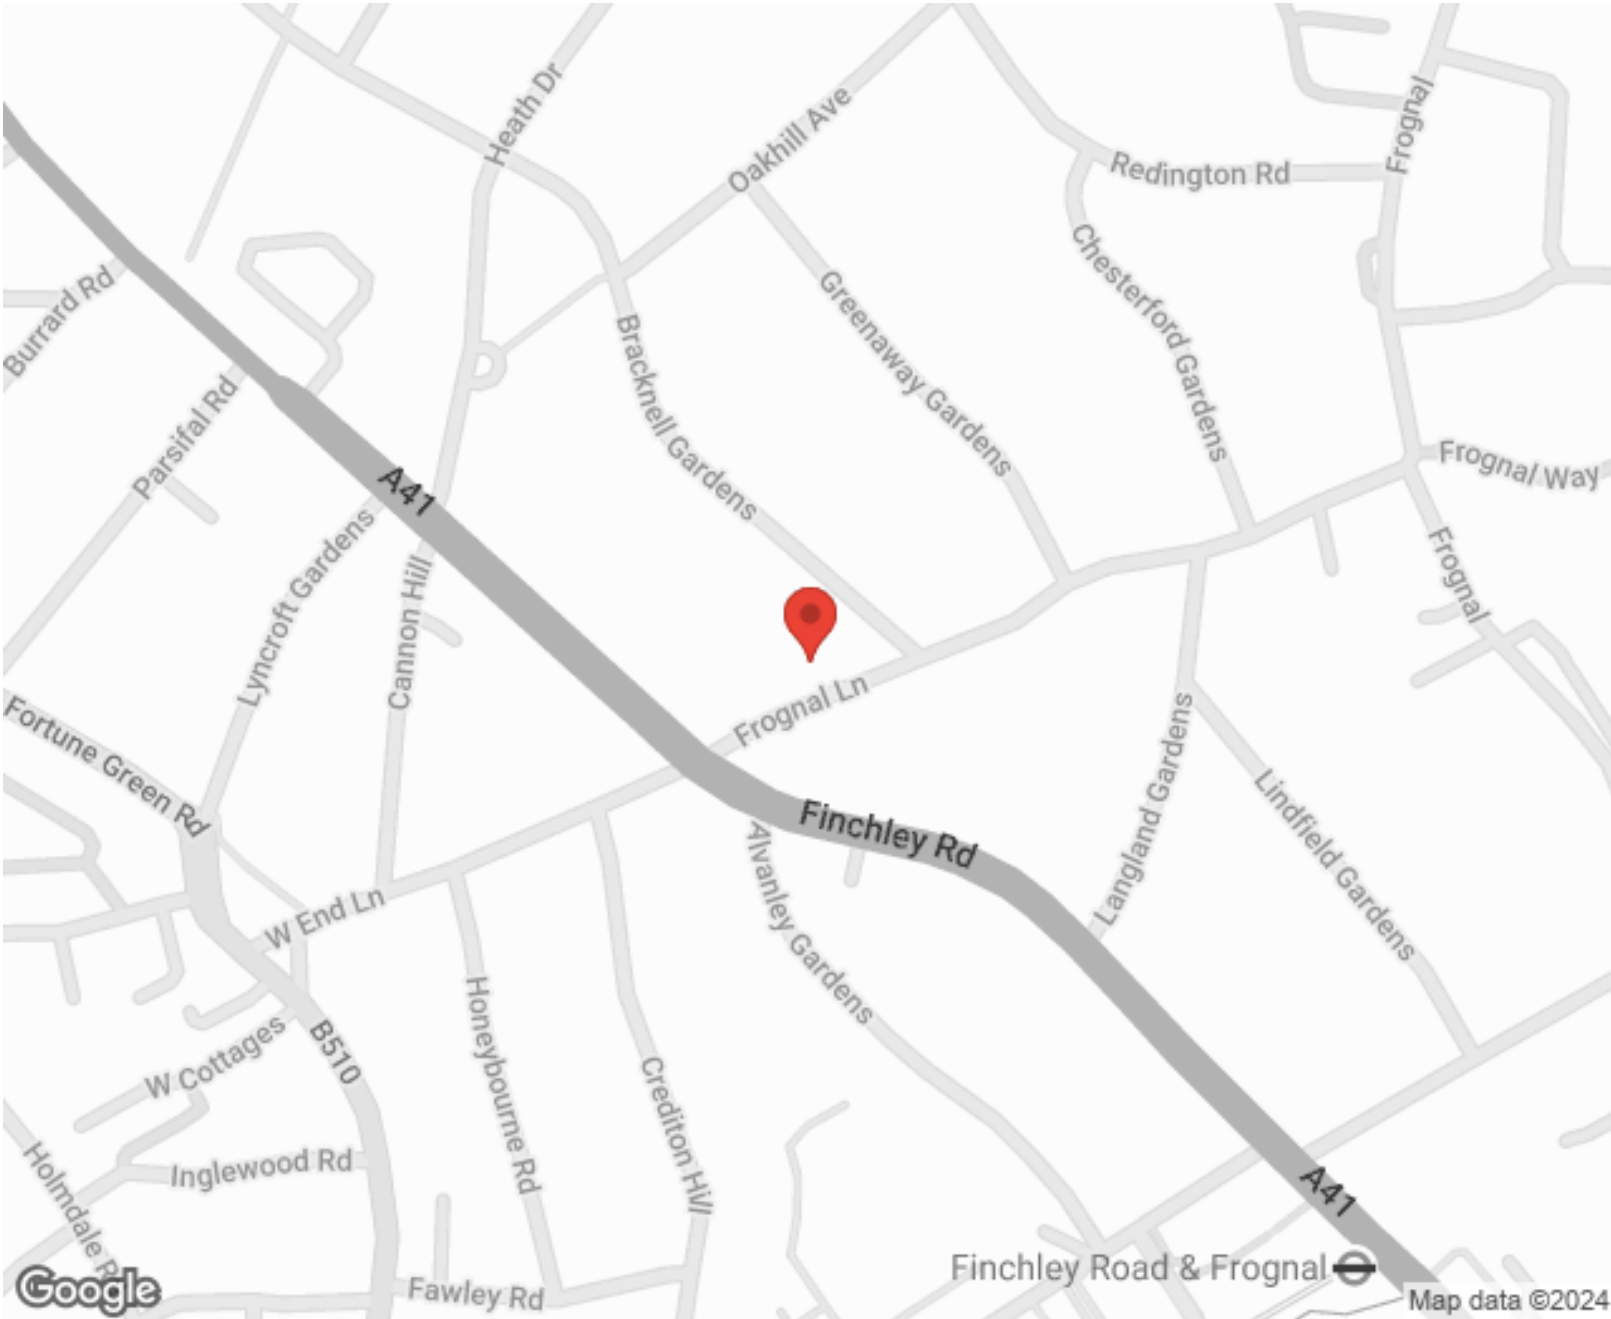

Energy Efficiency Rating		Environmental Impact (CO ₂) Rating			
	Current	Potential		Current	Potential
Very energy efficient - lower running costs					
(92-100) A			Very environmentally friendly - lower CO ₂ emissions		
(81-91) B			(92-100) A		
(69-80) C			(81-91) B		
(55-68) D			(69-80) C		
(39-54) E			(55-68) D		
(21-38) F			(39-54) E		
(1-20) G			(21-38) F		
Not energy efficient - higher running costs					
Not environmentally friendly - higher CO ₂ emissions					
		57			51
		59			52
England, Scotland & Wales		EU Directive	England, Scotland & Wales		EU Directive

SCAN FOR MORE
GOOGLE REVIEWS



Google




4.9 Stars | 132 Reviews

Find us on social media

-  vitaproperties
-  VitaProperties
-  VitaProperties

Bracknell Gate

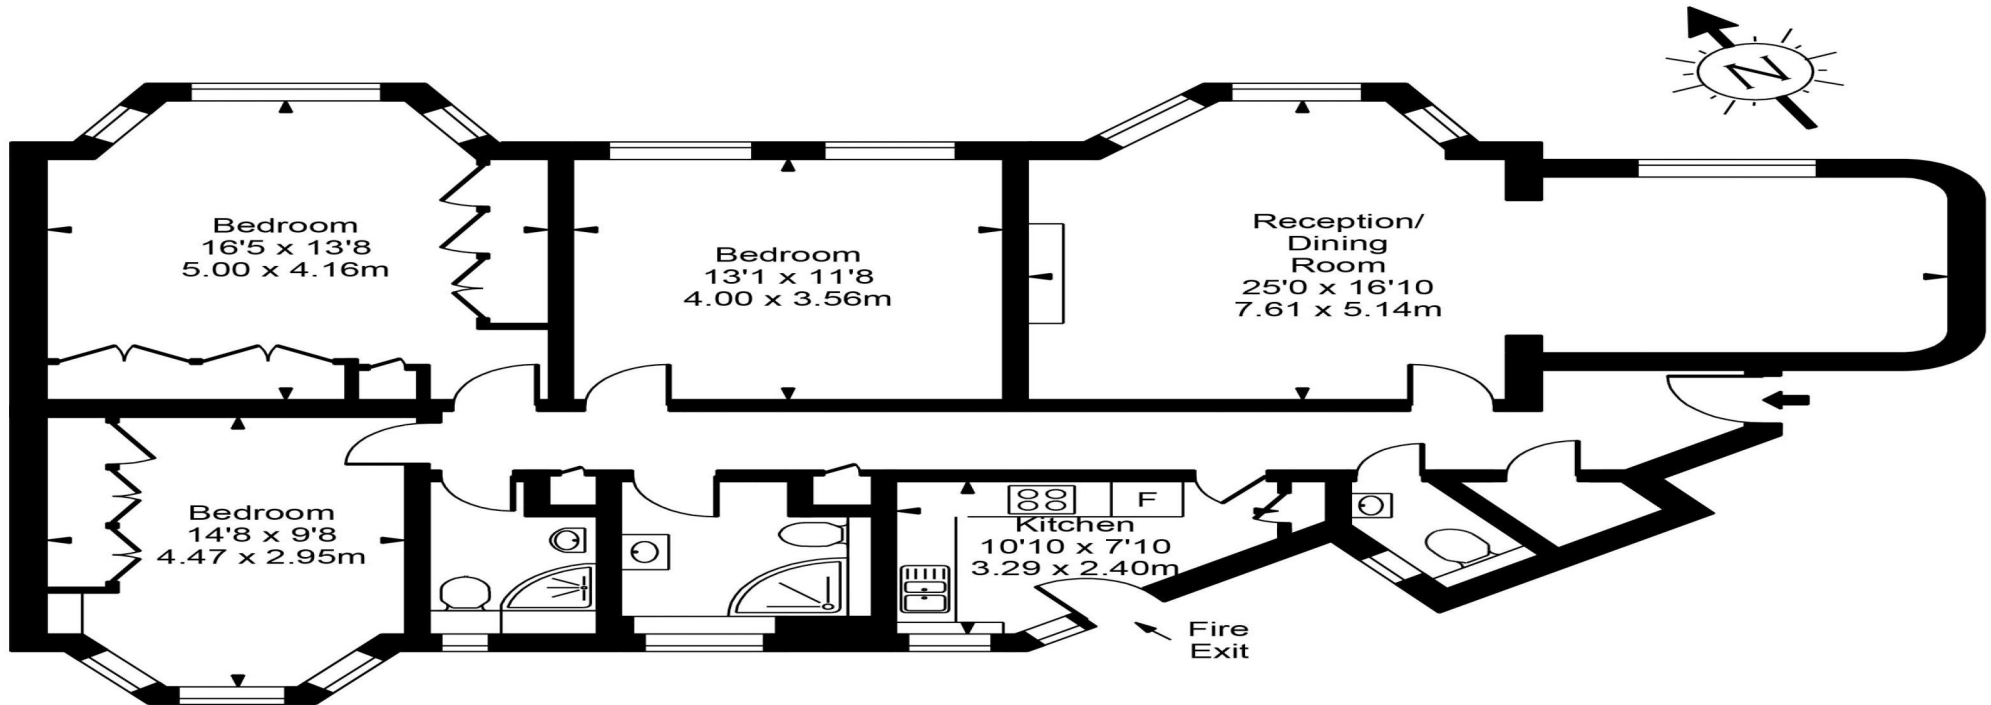

Ground Floor



Approx Gross Internal Area 1258 Sq Ft - 116.87 Sq M

FOR ILLUSTRATIVE PURPOSES ONLY. NOT TO SCALE.

Whilst every attempt has been made to ensure the accuracy of the floorplan shown, all measurements, positioning, fixtures, fittings and any other data shown are an approximate interpretation for illustrative purposes only and are not to scale. No responsibility is taken for any error, omission, miss-statement or use of data shown.

Floor plan by www.bestangle.co.uk