



Kilburn Park Road, Kilburn, London, NW6 | £499,950

- Private garden
- High ceilings
- Moments to Transport
- Seconds to the high street

- Newly refurbished
- Chain free

"Vita Properties have been tremendously helpful throughout the process of securing/renting my flat. Informative about the property, prompt communication, easy to use dashboard for sharing of information, and pleasant to work with. Highly recommend!"

A brand newly refurbished one bedroom garden flat located moments to transport. Offered chain free and with a private garden we recommend early viewings. Kilburn Park Road is moments to the tube, shops and restaurants. Leasehold



Oliver Kent

✉ oliver.kent@vitaproperties.uk
☎ +4477 7274 0351



 Flat



 x 1

 x 1

 x 1



"I was very impressed with Vita and their network of buyers. When the sale of my flat fell through (twice) they worked extremely hard to find new buyers in a difficult market - thank you!"



"Working with Vita properties has been a smooth experience! No complaints at all. Our letting agent, Diana has been fantastic and very helpful throughout the whole process. I would highly recommend both Vita properties and Diana."




"I used Vita properties to find a flat recently and it was an overall professional, personalised and positive experience. Saira went the extra mile to accommodate to our needs and quick to help us whenever possible."



**MORE INFO, PICTURES,
CONTACT ON
OUR WEBSITE**



"Vita Properties is a very professional agency. My experience with them was incredible and the entire team was very helpful and kind throughout the renting process. I'd highly recommend!"

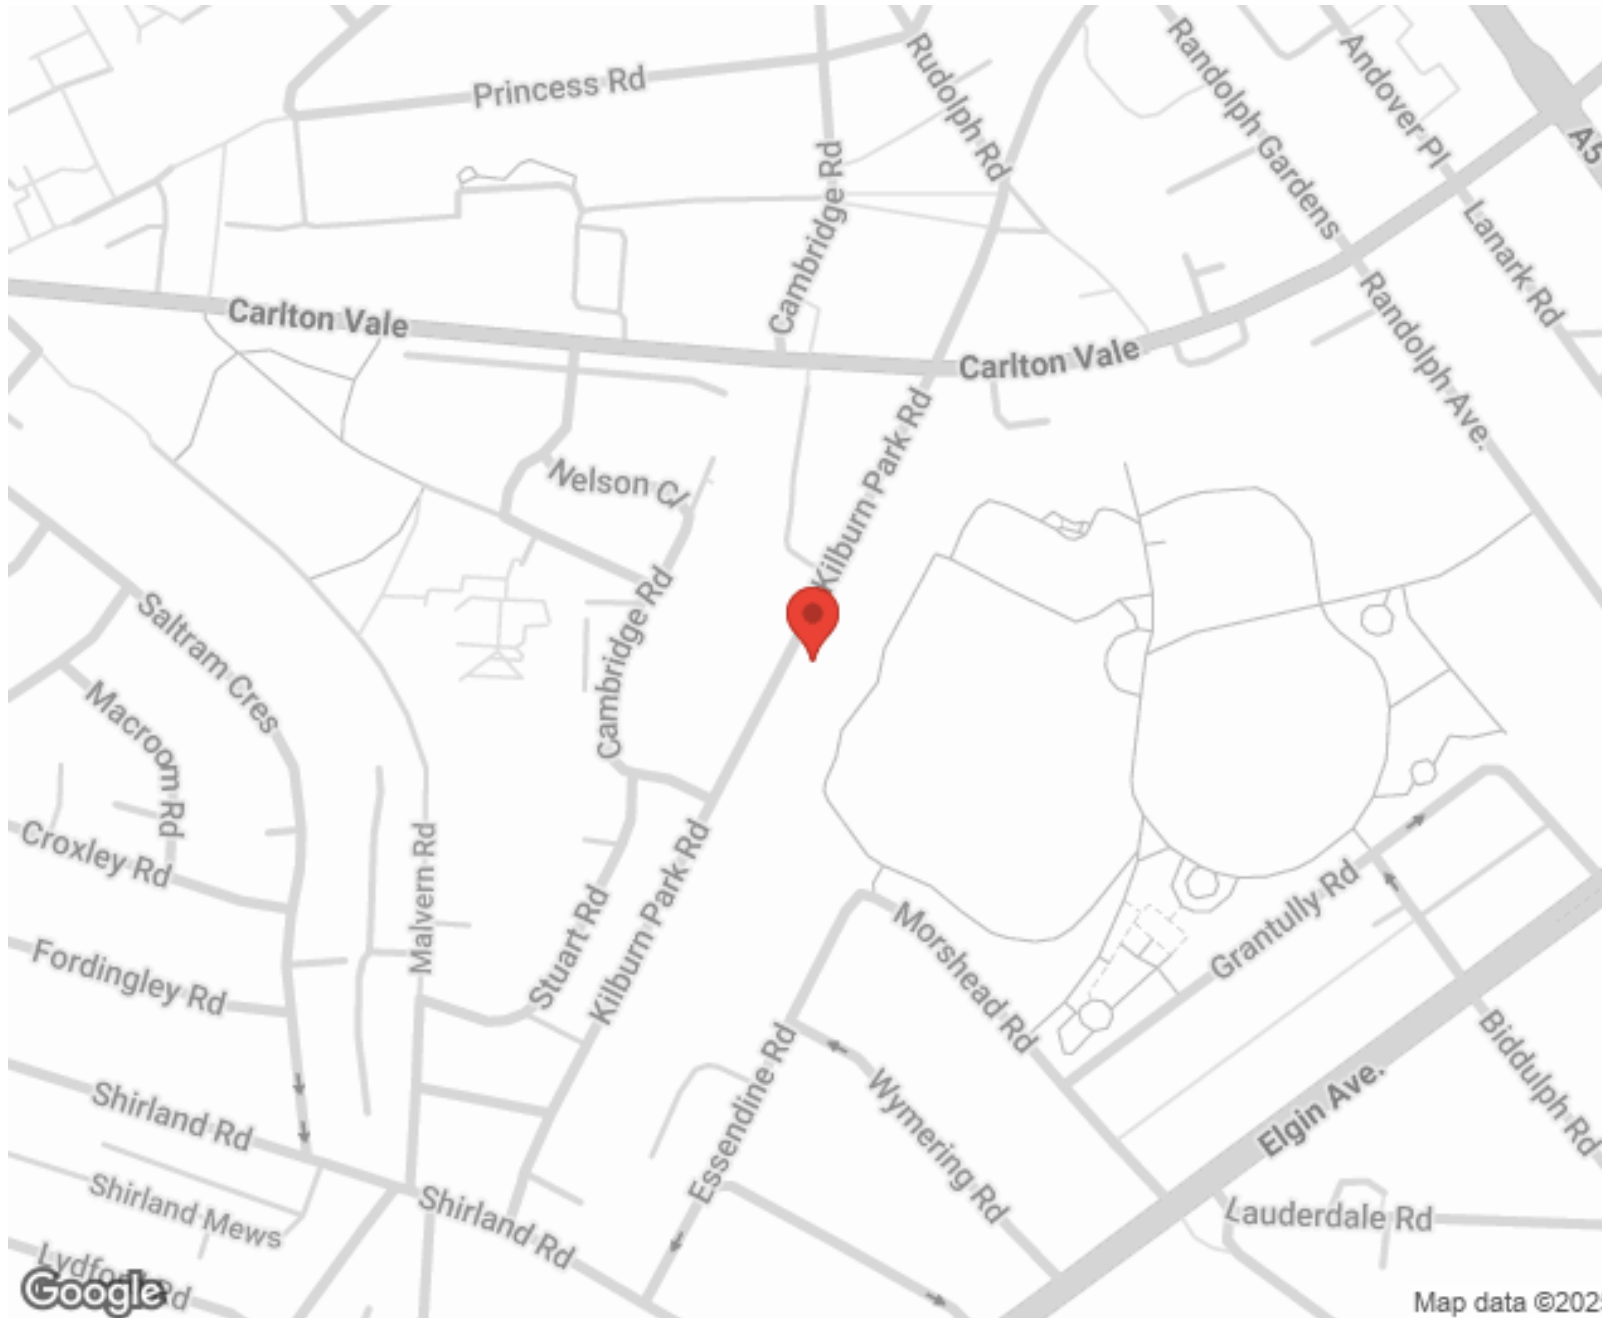

SCAN FOR MORE
GOOGLE REVIEWS




Google




4.9 Stars | 132 Reviews


Find us on social media

 vitaproperties

 VitaProperties

 VitaProperties

Kilburn Park Road

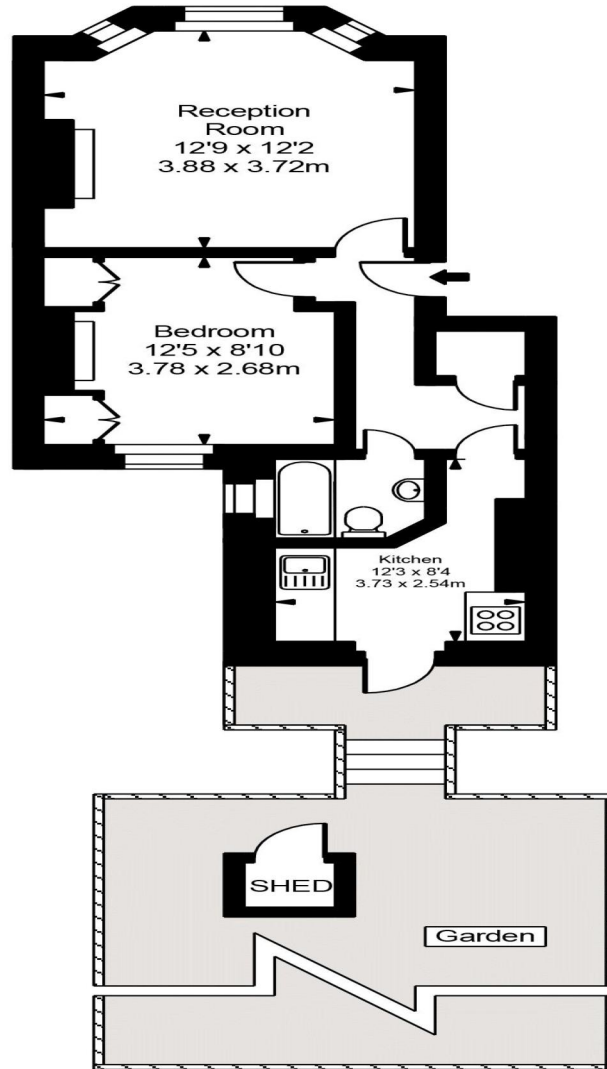

Raised Ground Floor

Approx Gross Internal Area **459 Sq Ft - 42.64 Sq M**



FOR ILLUSTRATIVE PURPOSES ONLY. NOT TO SCALE.
Whilst every attempt has been made to ensure the accuracy of the floorplan shown,
all measurements, positioning, fixtures, fittings and any other data shown are
an approximate interpretation for illustrative purposes only and are not to scale.
No responsibility is taken for any error, omission, miss-statement or use of data shown.
Floor plan by www.bestangle.co.uk