



Broadhurst Gardens, South Hampstead, London, NW6 .| £360

- Split Level
- Moments to Tube
- Furnished
- Two double bedrooms

- Great Location
- Available for Immediate Occupation

"Vita Properties have been tremendously helpful throughout the process of securing/renting my flat. Informative about the property, prompt communication, easy to use dashboard for sharing of information, and pleasant to work with. Highly recommend!"

Available Now! A well presented two double bedroom duplex flat with open-plan kitchen / reception, 2 bedrooms and modern bathroom. Broadhurst Gardens is a lovely residential road in South Hampstead and is located within walking distance of the amenities of Finchley Road and West End Lane.

Viewing highly recommended!



Oliver Kent

✉ oliver.kent@vitaproperties.uk

☎ +4477 7274 0351



🏠 Flat
🔑 Available
to Let
🛏 x 2
🛋 x 1
🚿 x 1



"I was very impressed with Vita and their network of buyers. When the sale of my flat fell through (twice) they worked extremely hard to find new buyers in a difficult market - thank you!"



"Working with Vita properties has been a smooth experience! No complaints at all. Our letting agent, Diana has been fantastic and very helpful throughout the whole process. I would highly recommend both Vita properties and Diana."




"I used Vita properties to find a flat recently and it was an overall professional, personalised and positive experience. Saira went the extra mile to accommodate to our needs and quick to help us whenever possible."



MORE INFO, PICTURES,
CONTACT ON
OUR WEBSITE



"Vita Properties is a very professional agency. My experience with them was incredible and the entire team was very helpful and kind throughout the renting process. I'd highly recommend!"

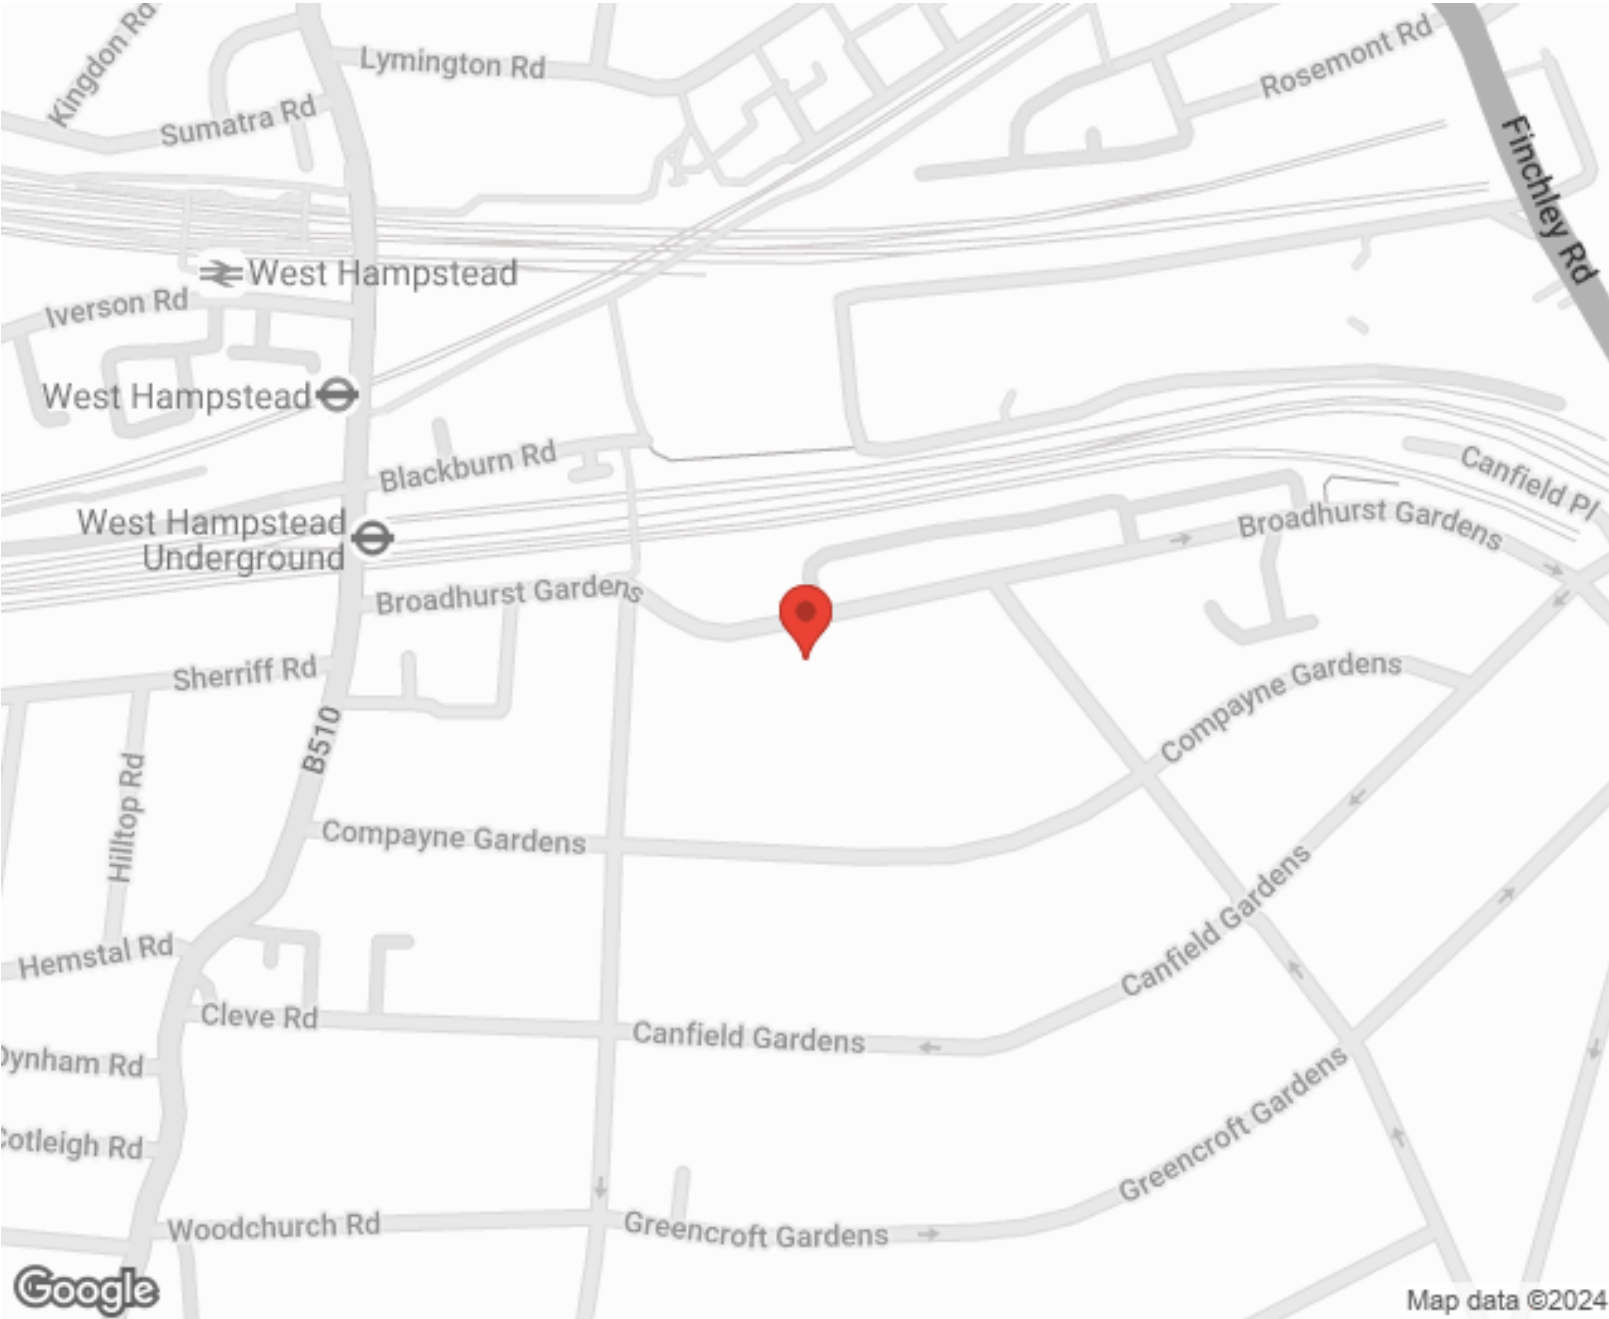

Energy Efficiency Rating			Environmental Impact (CO ₂) Rating		
	Current	Potential		Current	Potential
Very energy efficient - lower running costs			Very environmentally friendly - lower CO ₂ emissions		
(92-100) A			(92-100) A		
(81-91) B			(81-91) B		
(69-80) C			(69-80) C		
(55-68) D			(55-68) D		
(39-54) E			(39-54) E		
(21-38) F			(21-38) F		
(1-20) G			(1-20) G		
Not energy efficient - higher running costs			Not environmentally friendly - higher CO ₂ emissions		
England, Scotland & Wales	EU Directive		England, Scotland & Wales	EU Directive	

SCAN FOR MORE
GOOGLE REVIEWS



Google





4.9 Stars | 132 Reviews

Find us on social media

-  vitaproperties
-  VitaProperties
-  VitaProperties

Broadhurst Gardens, NW6

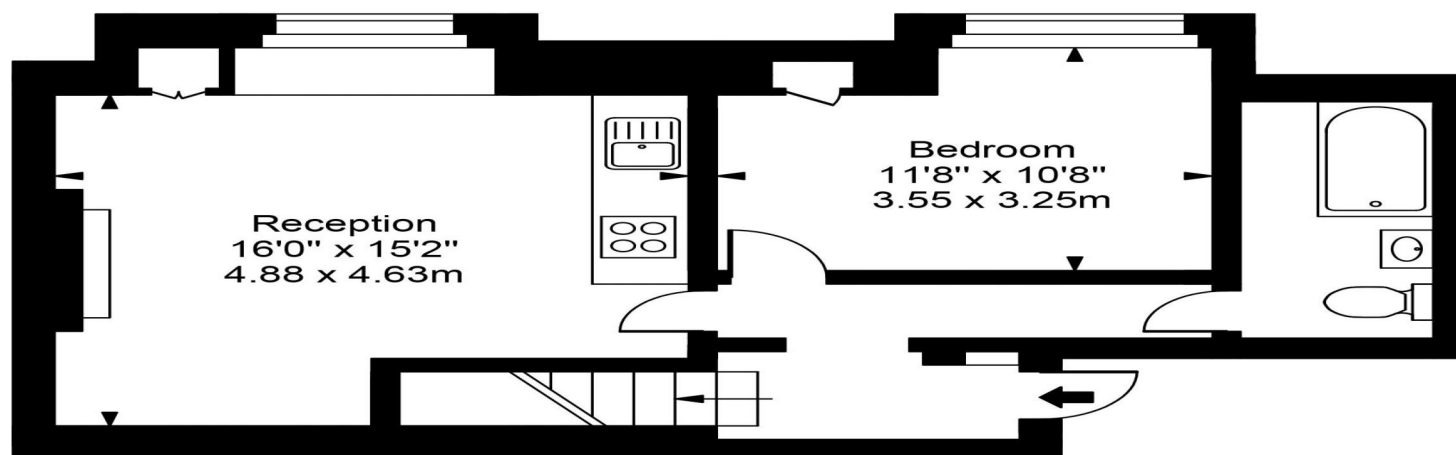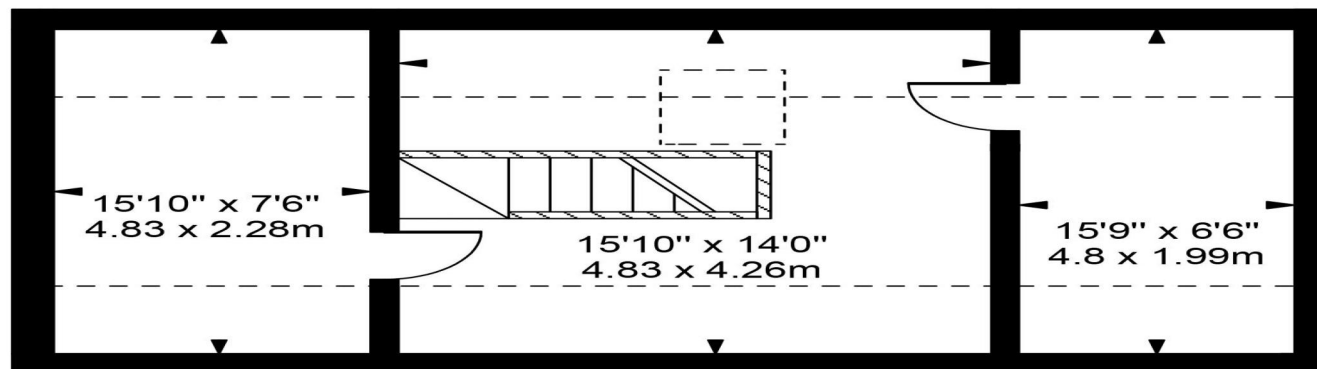

Second Floor

Approx Gross Internal Area **806 Sq Ft - 74.86 Sq M**

For Illustration Purposes Only - Not To Scale
Floor plan by www.creativeplanetlk.com