



Thayer Street, Marylebone, London W1U . | £600

- Located in the heart of Marylebone
- A private roof terrace
- Furnished
- Two bathrooms (one being refurbished)
- Guest WC
- Available immediately

"Vita Properties have been tremendously helpful throughout the process of securing/renting my flat. Informative about the property, prompt communication, easy to use dashboard for sharing of information, and pleasant to work with. Highly recommend!"

Available immediately is this furnished, two double bedroom duplex apartment located in the heart of Marylebone. The two bedrooms are tastefully decorated with wood flooring and have en-suites. The second floor has a bright living room with separate modern kitchen and separate guest toilet. The apartment boasts a large roof terrace complete with an eating area.

It is positioned in the heart of Marylebone, just a few moments walk to Marylebone High Street and within easy walking distance of Oxford Street



Oliver Kent

✉ oliver.kent@vitaproperties.uk
☎ +4477 7274 0351



🏠 Flat
🔑 Available
to Let
🛏 x 2
🛋 x 1
🚿 x 2

SCAN FOR
A VIDEO
WALKTHROUGH



"I was very impressed with Vita and their network of buyers. When the sale of my flat fell through (twice) they worked extremely hard to find new buyers in a difficult market - thank you!"



"Working with Vita properties has been a smooth experience! No complaints at all. Our letting agent, Diana has been fantastic and very helpful throughout the whole process. I would highly recommend both Vita properties and Diana."





"I used Vita properties to find a flat recently and it was an overall professional, personalised and positive experience. Saira went the extra mile to accommodate to our needs and quick to help us whenever possible."



MORE INFO, PICTURES,
CONTACT ON
OUR WEBSITE



"Vita Properties is a very professional agency. My experience with them was incredible and the entire team was very helpful and kind throughout the renting process. I'd highly recommend!"

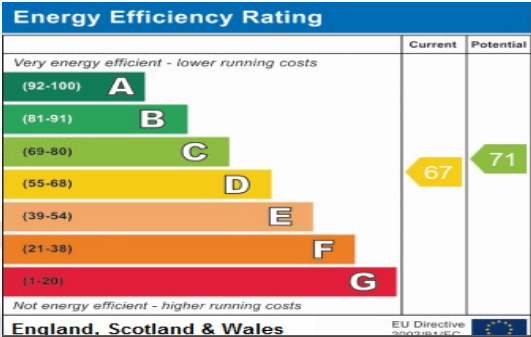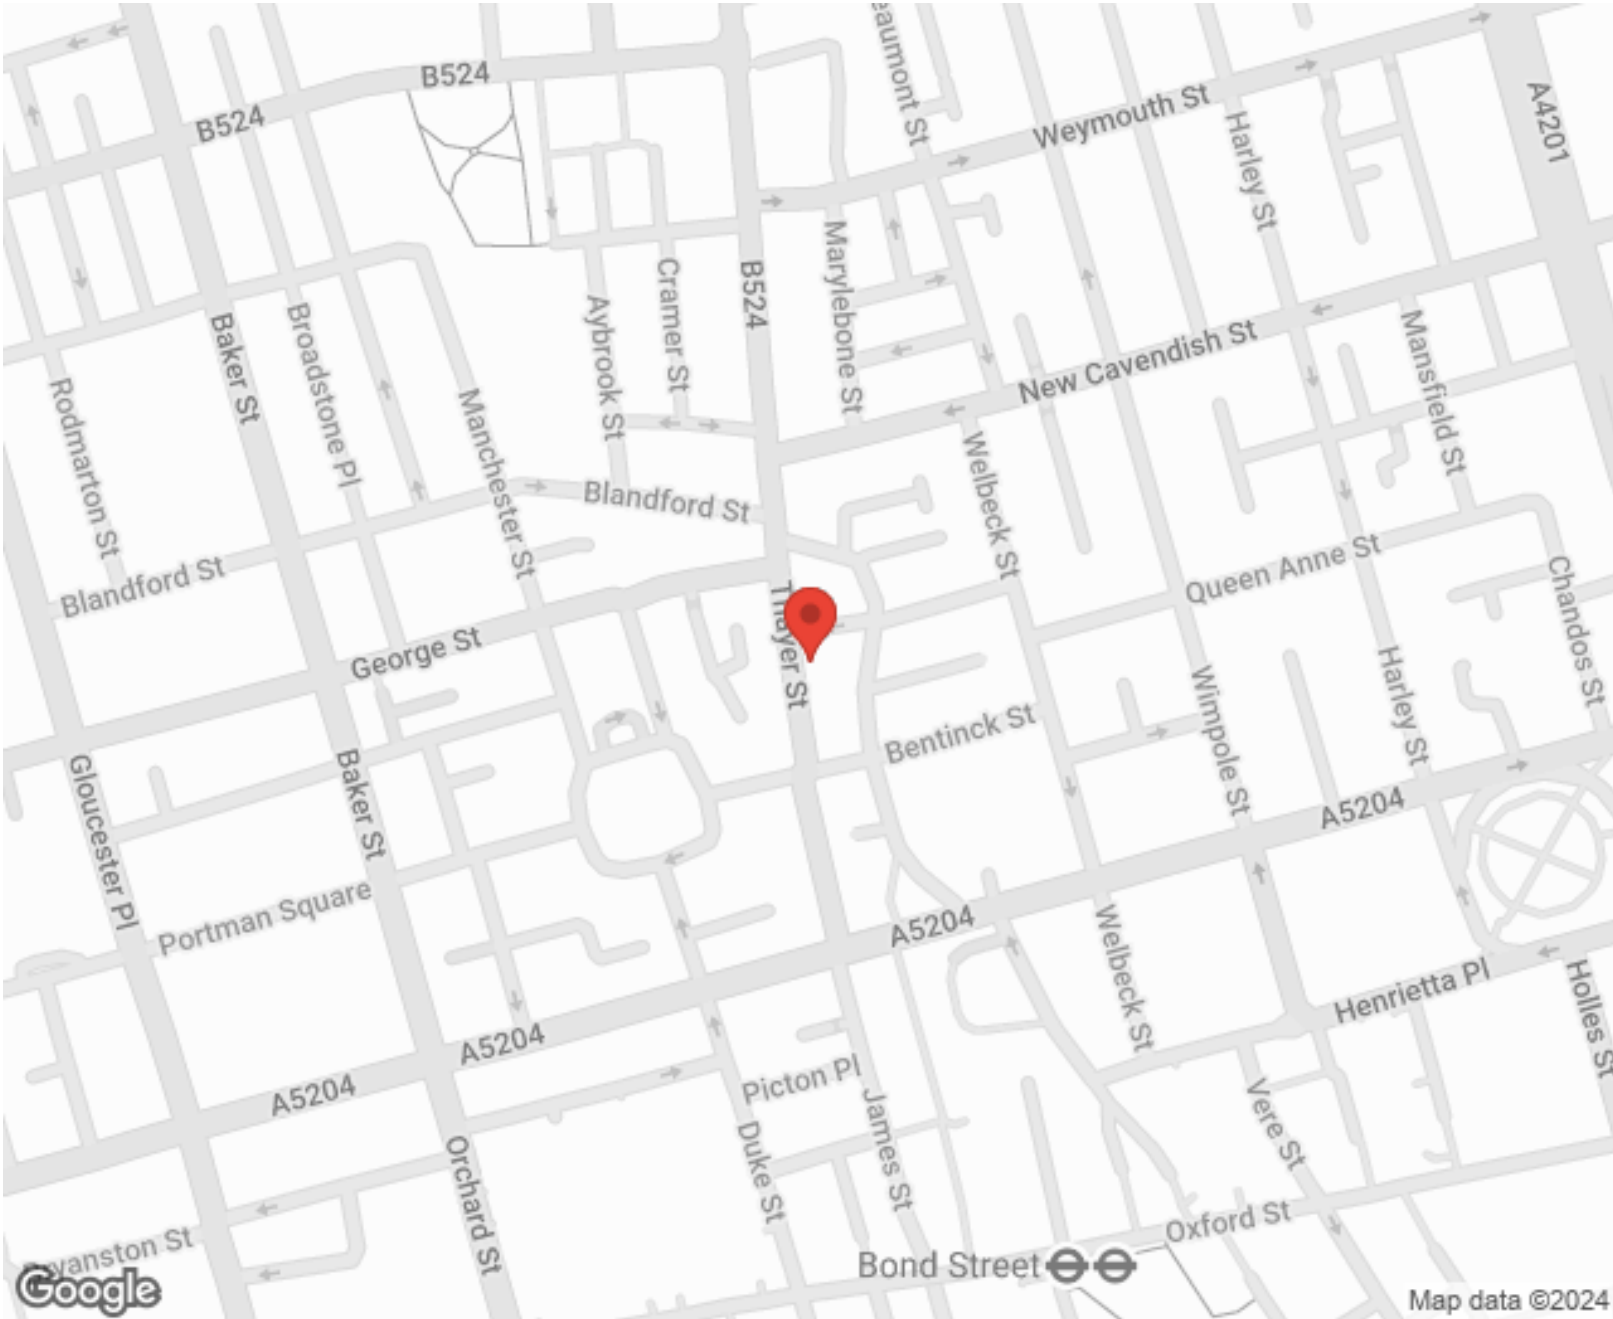




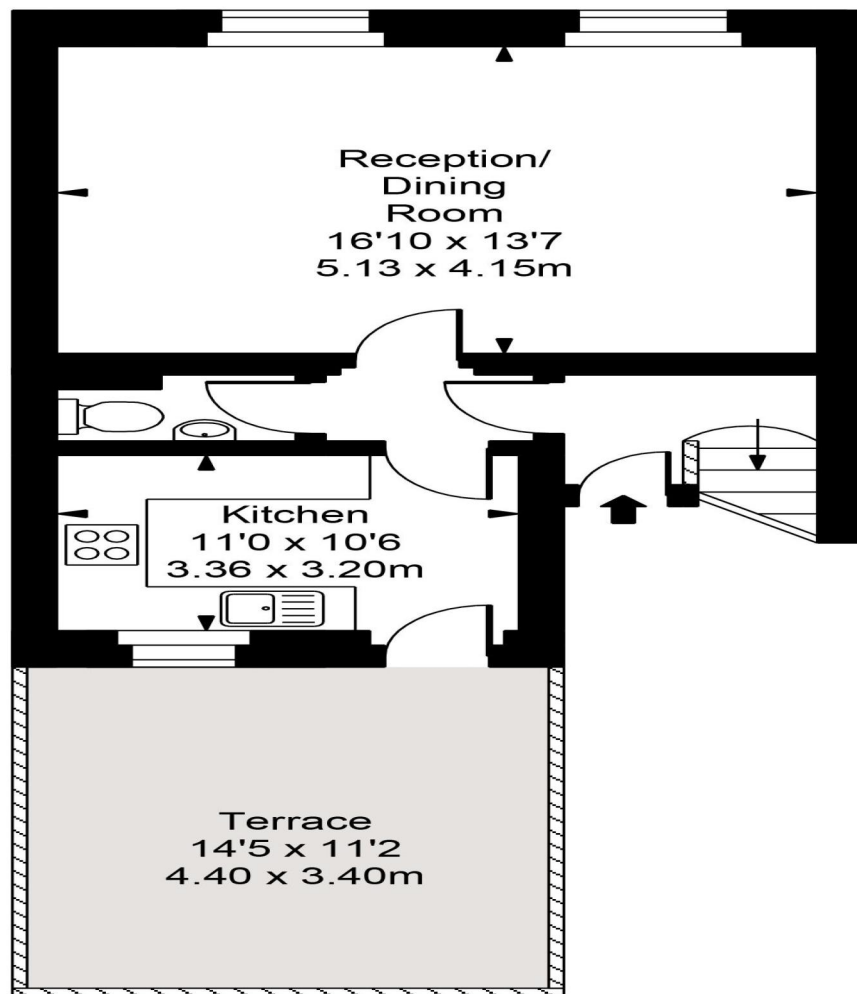
SCAN FOR MORE
GOOGLE REVIEWS



Google
★★★★★
4.9 Stars | 132 Reviews



Find us on social media

-  vitaproperties
-  VitaProperties
-  VitaProperties



Second Floor

Thayer Street

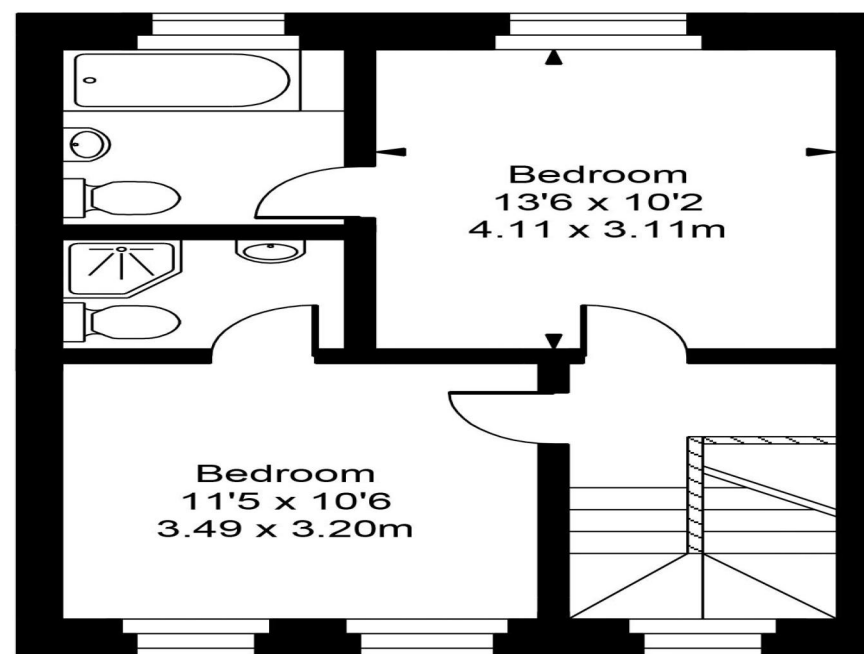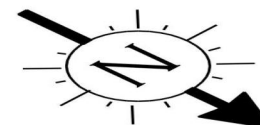

Third Floor



Approx Gross Internal Area **837 Sq Ft - 77.76 Sq M**

FOR ILLUSTRATIVE PURPOSES ONLY. NOT TO SCALE.

Whilst every attempt has been made to ensure the accuracy of the floorplan shown, all measurements, positioning, fixtures, fittings and any other data shown are an approximate interpretation for illustrative purposes only and are not to scale. No responsibility is taken for any error, omission, miss-statement or use of data shown.

Floor plan by www.bestangle.co.uk