








Westfield, 15 Kidderpore Avenue, Hampstead, London, NW3 .| £1,650,000

- Three Bed, Two Bath
- Stunning Interior
- Wrap Around Terrace
- 24 Hour Concierge, Gym and Pool

"Vita Properties have been tremendously helpful throughout the process of securing/renting my flat. Informative about the property, prompt communication, easy to use dashboard for sharing of information, and pleasant to work with. Highly recommend!"

A beautiful three-bedroom apartment in one of Hampstead's most popular developments. Comprising of a large imposing living/ dining room with gorgeous feature bay windows, flooding the property with light, a fully equipped kitchen/ breakfast room with access onto the massive wrap around balcony. The master bedroom also offers access onto the balcony and has its own en-suite and the further two bedrooms (currently being used as TV room and study) are of a very nice size. Overall this whole property oozes decadence and old-style luxury. The living room makes a very grand statement and the style is beautifully echoed throughout the property. Residents of Westfield Lodge have the privilege of access to the private on-site gym, swimming pool, health spa, extensive communal gardens and a dedicated 24-hour concierge. This property comes with one allocated parking space.



Flat

x 3
x 2
x 2



Oliver Kent

 oliver.kent@vitaproperties.uk
 +4477 7274 0351



"I was very impressed with Vita and their network of buyers. When the sale of my flat fell through (twice) they worked extremely hard to find new buyers in a difficult market - thank you!"



"Working with Vita properties has been a smooth experience! No complaints at all. Our letting agent, Diana has been fantastic and very helpful throughout the whole process. I would highly recommend both Vita properties and Diana."




"I used Vita properties to find a flat recently and it was an overall professional, personalised and positive experience. Saira went the extra mile to accommodate to our needs and quick to help us whenever possible."



**MORE INFO, PICTURES,
CONTACT ON
OUR WEBSITE**



"Vita Properties is a very professional agency. My experience with them was incredible and the entire team was very helpful and kind throughout the renting process. I'd highly recommend!"

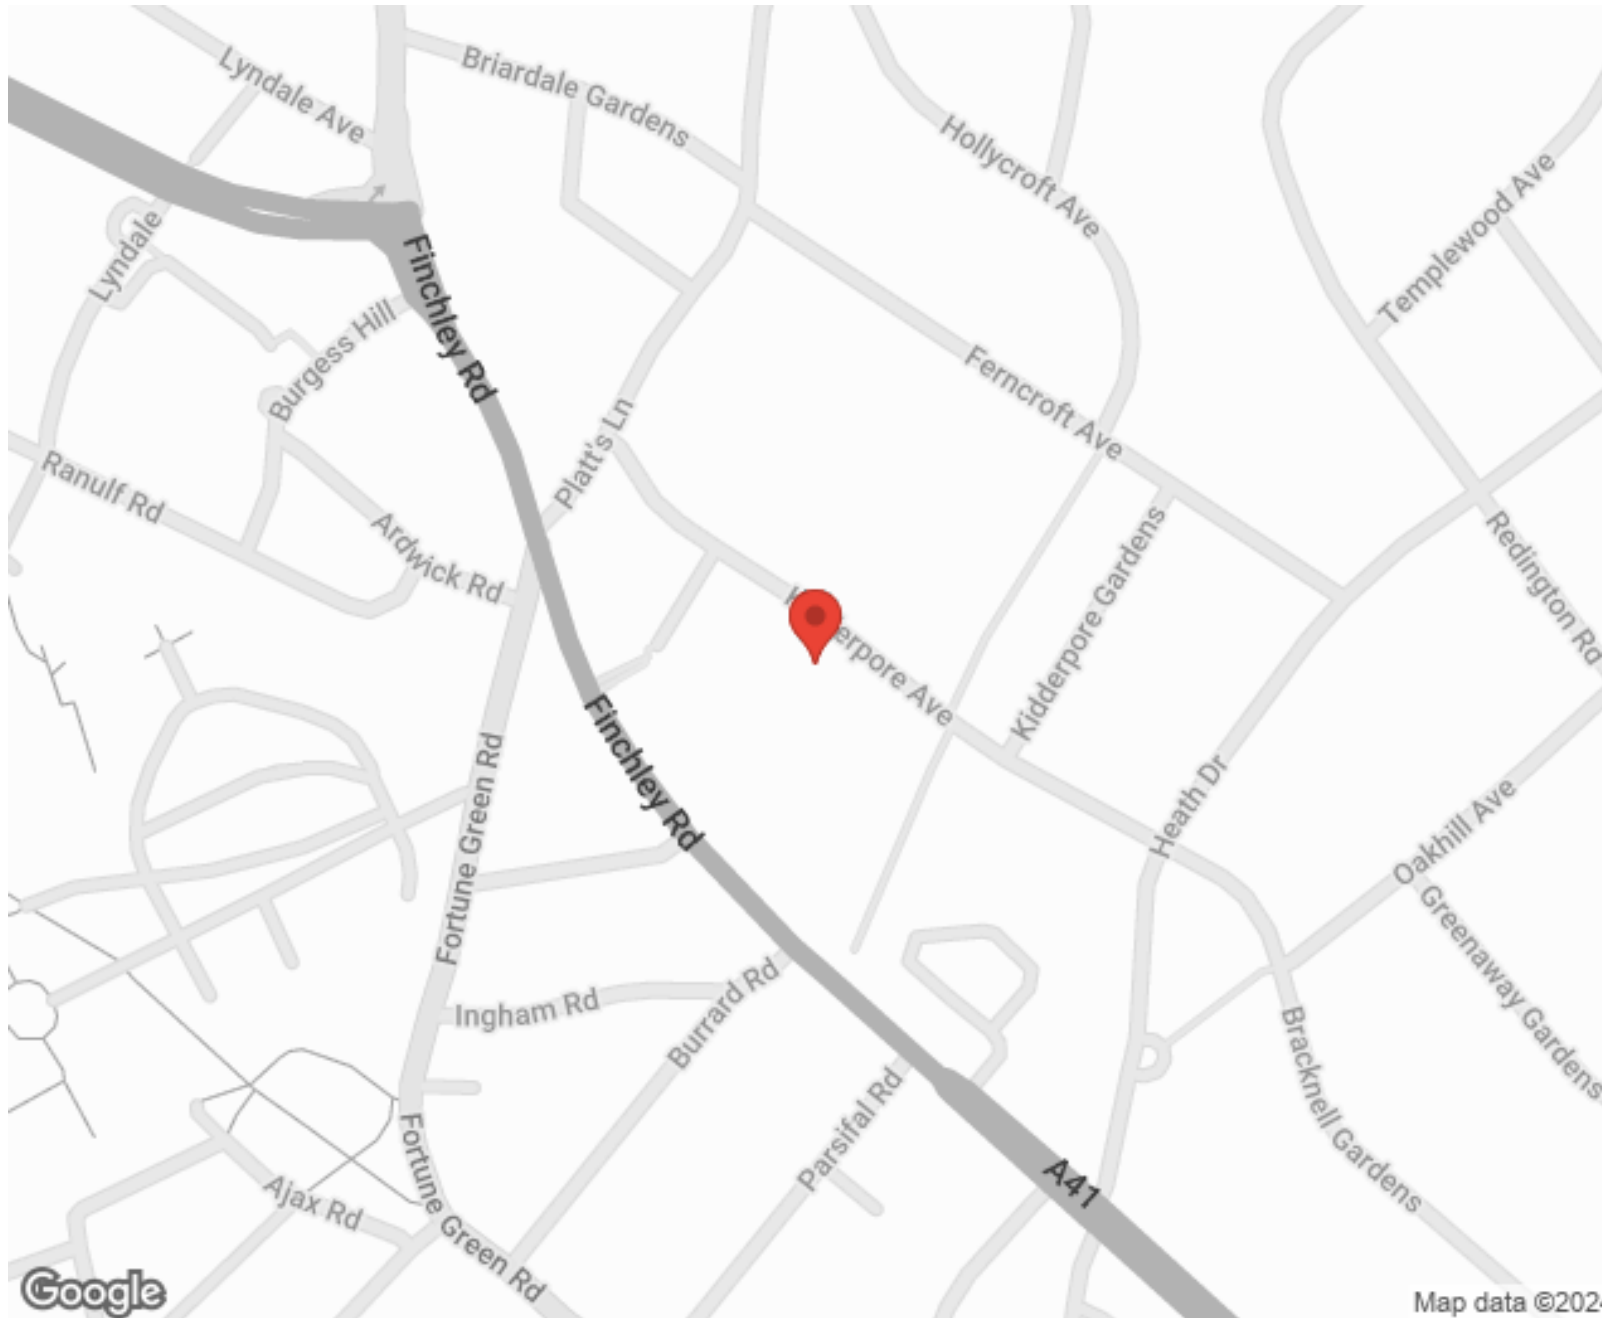

SCAN FOR MORE
GOOGLE REVIEWS




Google




4.9 Stars | 132 Reviews

Find us on social media

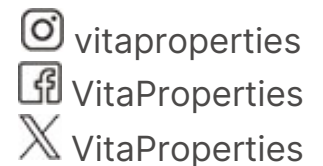

Westfield

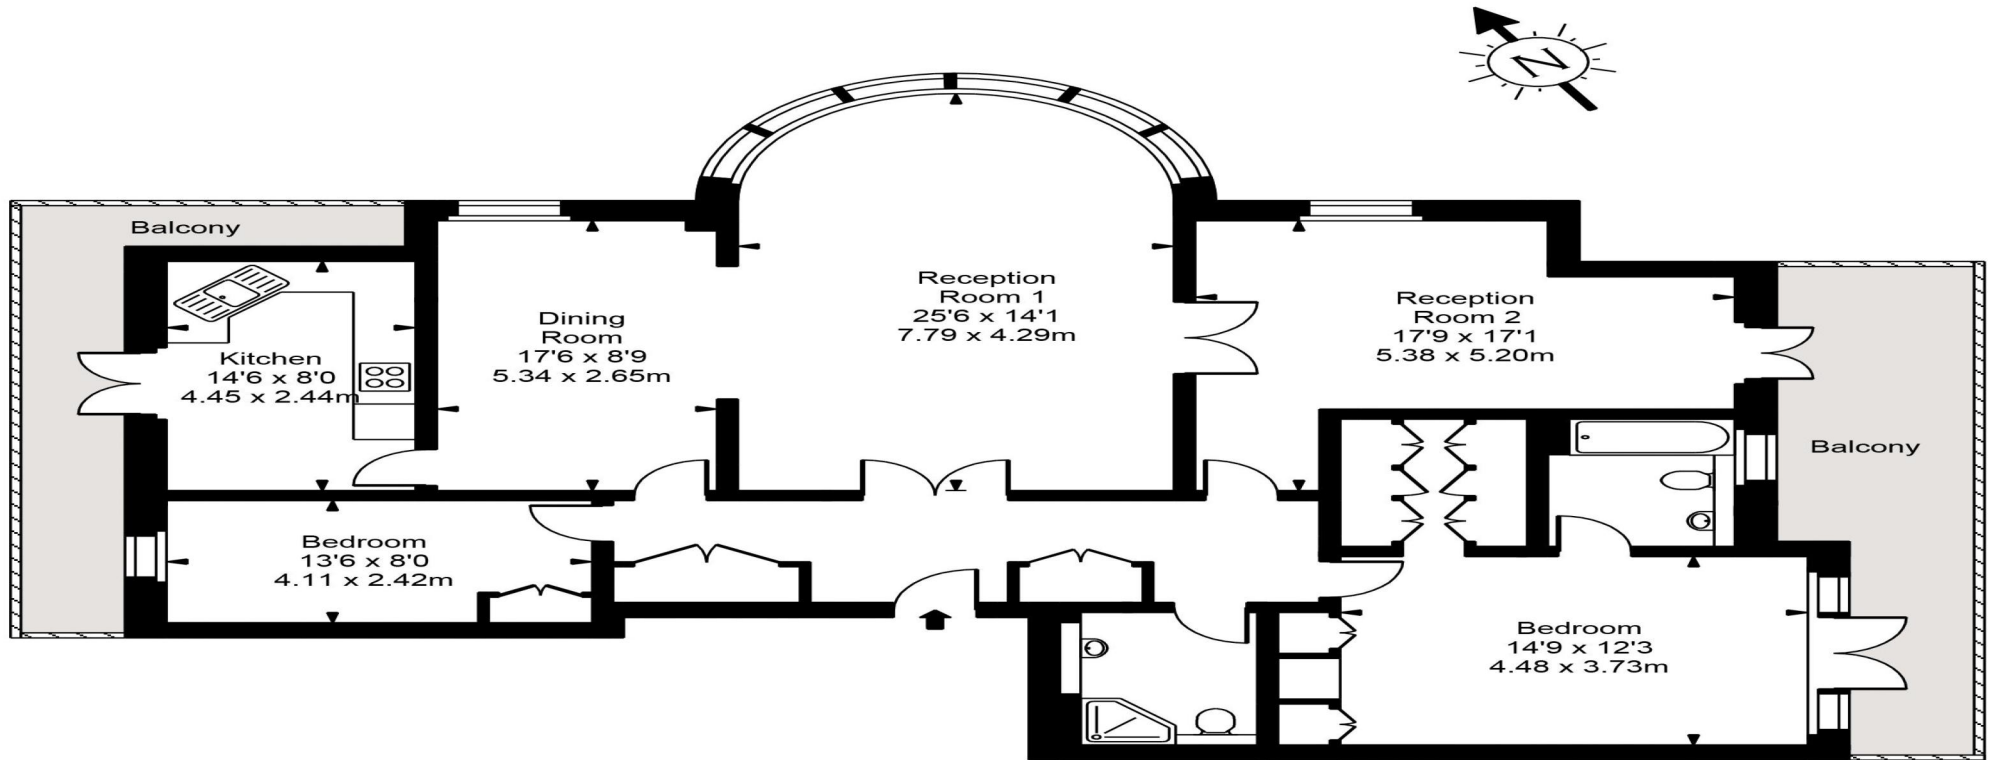

First Floor



Approx Gross Internal Area 1514 Sq Ft - 140.64 Sq M

FOR ILLUSTRATIVE PURPOSES ONLY. NOT TO SCALE.

Whilst every attempt has been made to ensure the accuracy of the floorplan shown, all measurements, positioning, fixtures, fittings and any other data shown are an approximate interpretation for illustrative purposes only and are not to scale. No responsibility is taken for any error, omission, miss-statement or use of data shown.

Floor plan by www.bestangle.co.uk