



Prince Arthur Mews, Hampstead, London, NW3 .| £395

- Wooden Floors
- Located in the Heart of Hampstead
- Seconds to Tube
- Eat-in kitchen

- Furnished
- Available 1 August 2019

"Vita Properties have been tremendously helpful throughout the process of securing/renting my flat. Informative about the property, prompt communication, easy to use dashboard for sharing of information, and pleasant to work with. Highly recommend!"

Available 01 August 2019 - We are delighted to offer this brand newly refurbished one bedroom apartment located on the ground floor of this purpose built block. The accommodation comprises one good size bedrooms,bathroom, a fully fitted kitchen, wooden floors and a nice size reception room. Positioned in the heart of Hampstead Village (Northern Line) and literally moments from the multiple amenities it has to offer.

Offered furnished



Oliver Kent


✉ oliver.kent@vitaproperties.uk
☎ +4477 7274 0351



 Flat
 Under
Negotiation
 x 1
 x 1
 x 1



"I was very impressed with Vita and their network of buyers. When the sale of my flat fell through (twice) they worked extremely hard to find new buyers in a difficult market - thank you!"

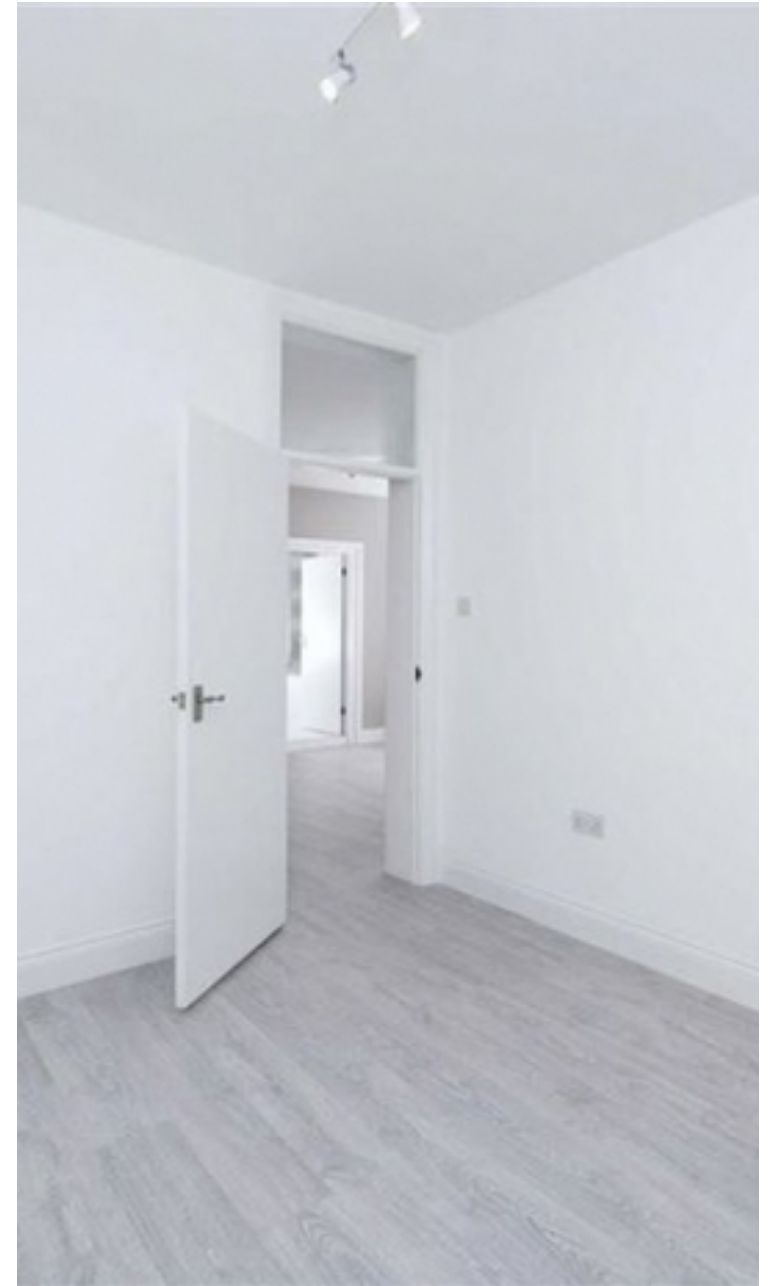

"Working with Vita properties has been a smooth experience! No complaints at all. Our letting agent, Diana has been fantastic and very helpful throughout the whole process. I would highly recommend both Vita properties and Diana."




"I used Vita properties to find a flat recently and it was an overall professional, personalised and positive experience. Saira went the extra mile to accommodate to our needs and quick to help us whenever possible."



**MORE INFO, PICTURES,
CONTACT ON
OUR WEBSITE**



"Vita Properties is a very professional agency. My experience with them was incredible and the entire team was very helpful and kind throughout the renting process. I'd highly recommend!"

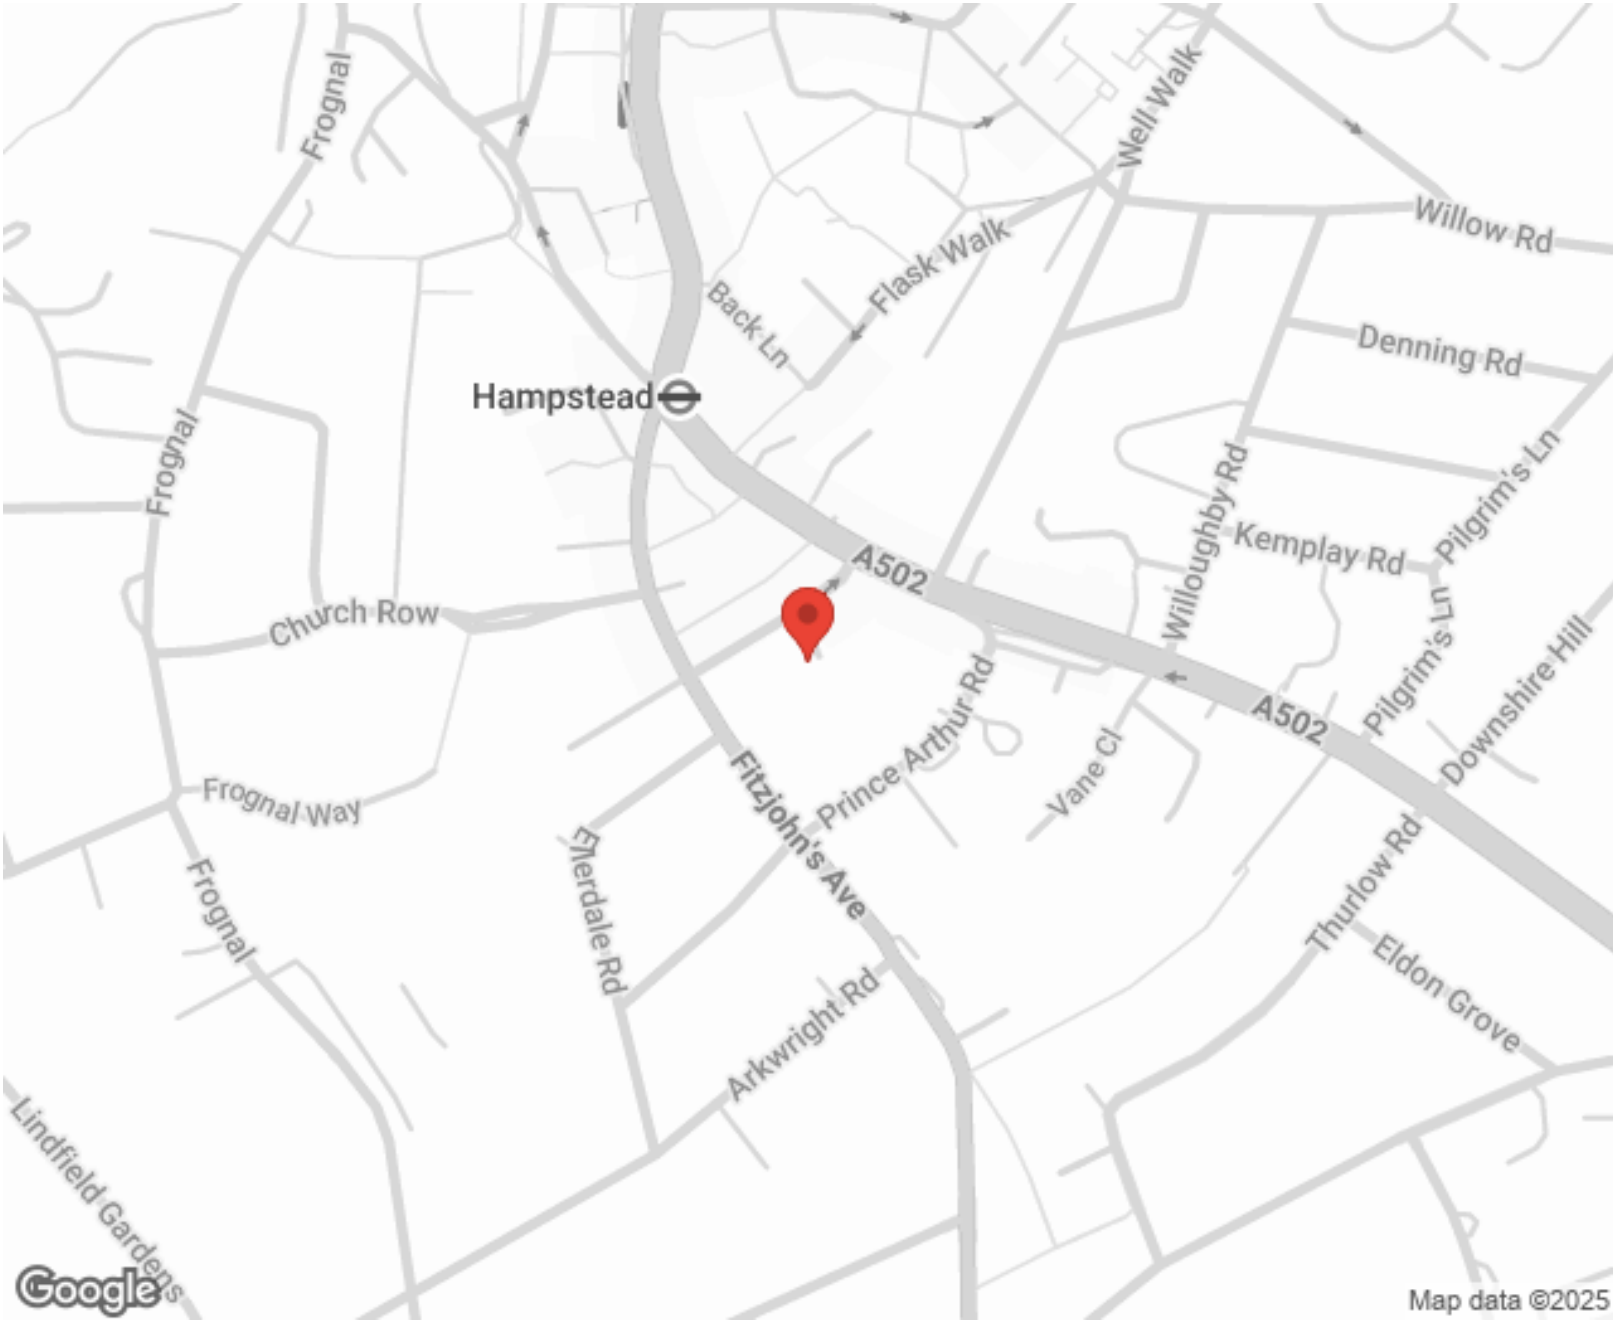

Energy Efficiency Rating			Environmental Impact (CO ₂) Rating		
	Current	Potential		Current	Potential
Very energy efficient - lower running costs			Very environmentally friendly - lower CO ₂ emissions		
(92-100) A			(92-100) A		
(81-91) B			(81-91) B		
(69-80) C			(69-80) C		
(55-68) D			(55-68) D		
(39-54) E			(39-54) E		
(21-38) F			(21-38) F		
(1-20) G			(1-20) G		
Not energy efficient - higher running costs			Not environmentally friendly - higher CO ₂ emissions		
71 72			67 68		
England, Scotland & Wales			England, Scotland & Wales		
EU Directive			EU Directive		


SCAN FOR MORE
GOOGLE REVIEWS

Google
★★★★★
4.9 Stars | 132 Reviews

Find us on social media

vitaproperties
 VitaProperties
 VitaProperties

Prince Arthur Court

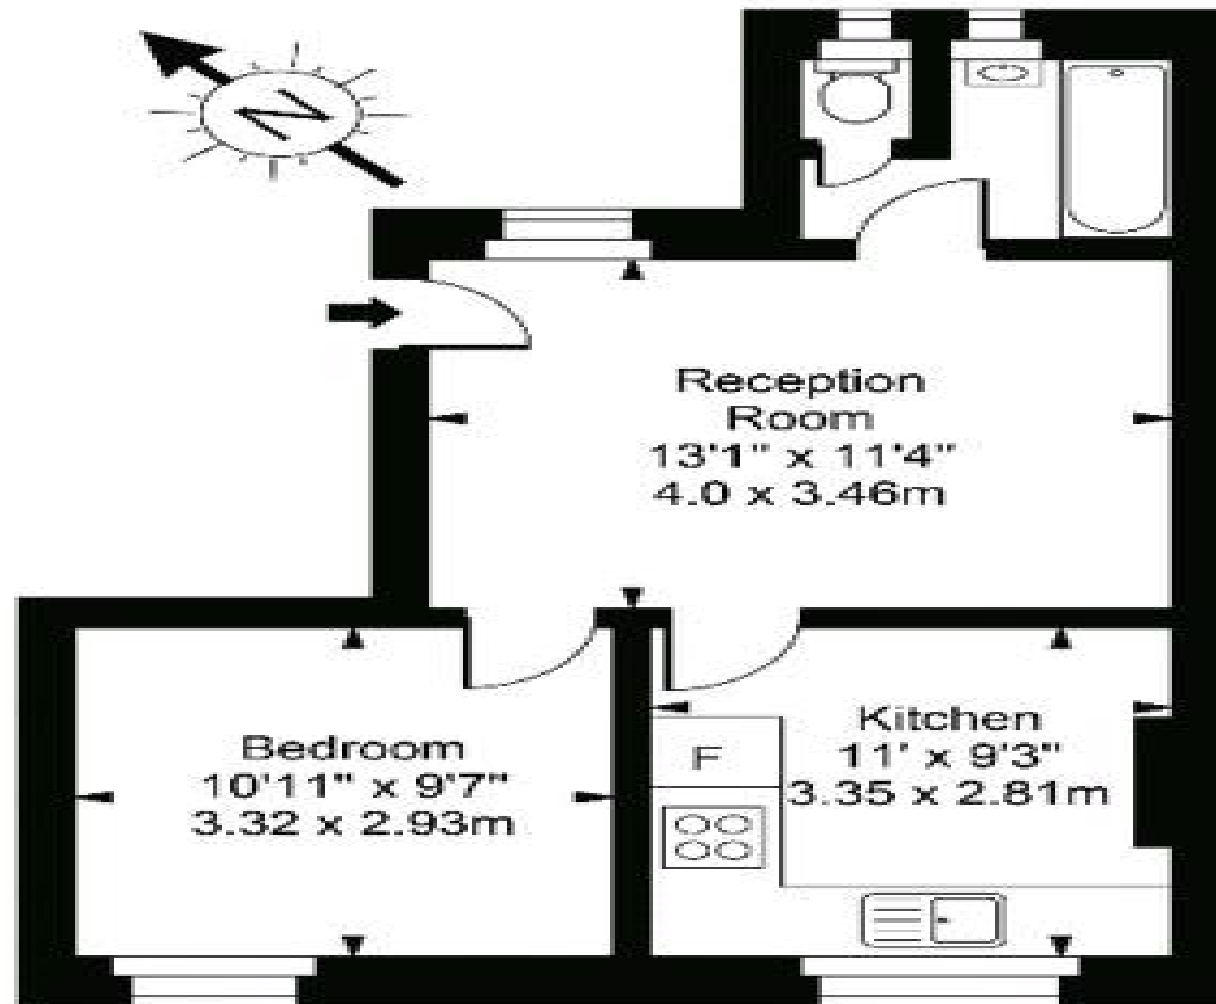

Ground Floor



Approx Gross Internal Area **409 Sq Ft - 38.01 Sq M**

For Illustration Purposes Only - Not To Scale
Floor plan by www.creativeplanetlk.com