



Hampstead Manor, Kidderpore Avenue, London, NW3 | £975,000

- New Build
- Heart of Hampstead
- One Bed Apartments
- Many with Outside Space

- Excellent Facilities
- Completion Coming soon!

"Vita Properties have been tremendously helpful throughout the process of securing/renting my flat. Informative about the property, prompt communication, easy to use dashboard for sharing of information, and pleasant to work with. Highly recommend!"

---

A selection of one bed apartments in Hampstead newest development 'Hampstead Manor'.

Occupying a historic site just minutes from the heart of Hampstead Village and within easy reach of central London. Consisting of part new build and part careful restoration project these beautiful apartments have been built with relaxation and tranquillity in mind.

Residents at Hampstead manor will get full use of the private spa, fully equipped private gym and swimming pool and also comes with the added security of a 24-hour concierge service. A selection of one beds available starting from £950,000 – £1,275,000. Photos are for example purposes only.

-  Flat
- 
-  x 1
-  x 1
-  x 1



Oliver Kent


 [oliver.kent@vitaproperties.uk](mailto:oliver.kent@vitaproperties.uk)

 +4477 7274 0351



"I was very impressed with Vita and their network of buyers. When the sale of my flat fell through (twice) they worked extremely hard to find new buyers in a difficult market - thank you!"

---

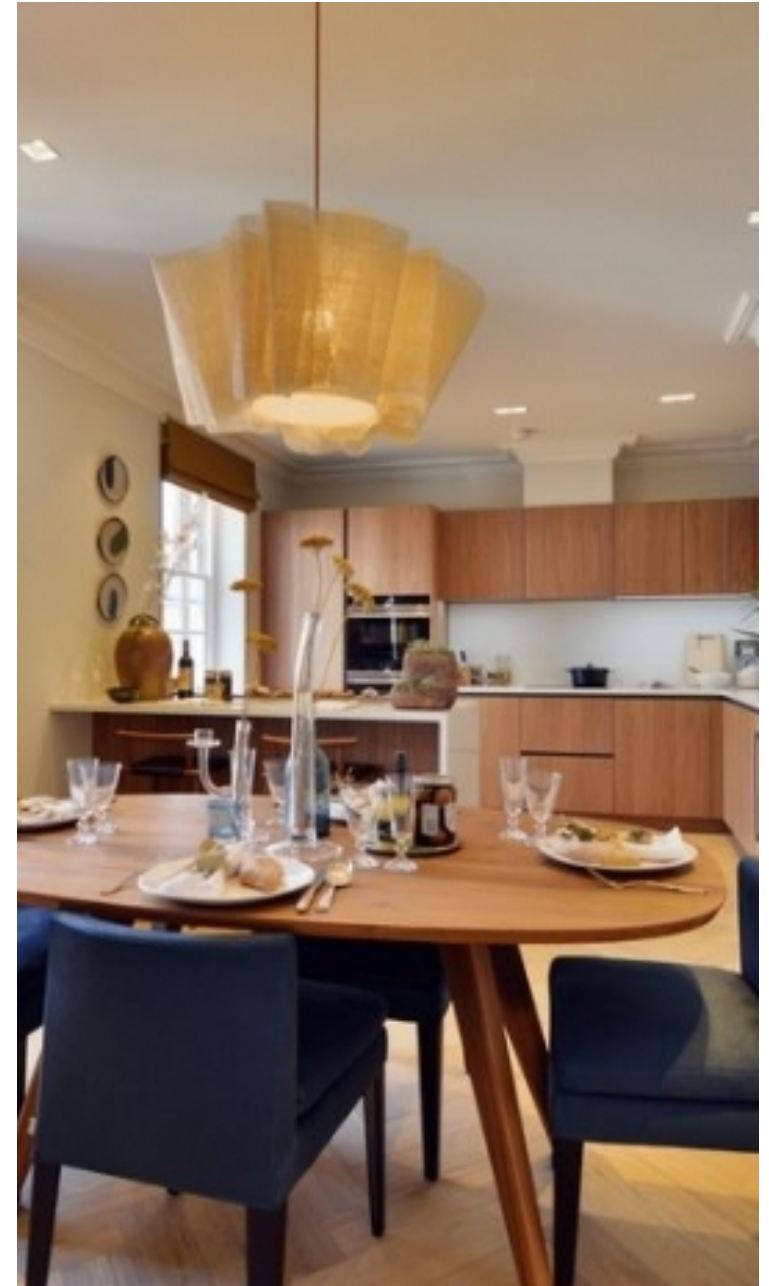



"Working with Vita properties has been a smooth experience! No complaints at all. Our letting agent, Diana has been fantastic and very helpful throughout the whole process. I would highly recommend both Vita properties and Diana."

---



"I used Vita properties to find a flat recently and it was an overall professional, personalised and positive experience. Saira went the extra mile to accommodate to our needs and quick to help us whenever possible."

---




MORE INFO, PICTURES,  
CONTACT ON  
OUR WEBSITE



"Vita Properties is a very professional agency. My experience with them was incredible and the entire team was very helpful and kind throughout the renting process. I'd highly recommend!"

---

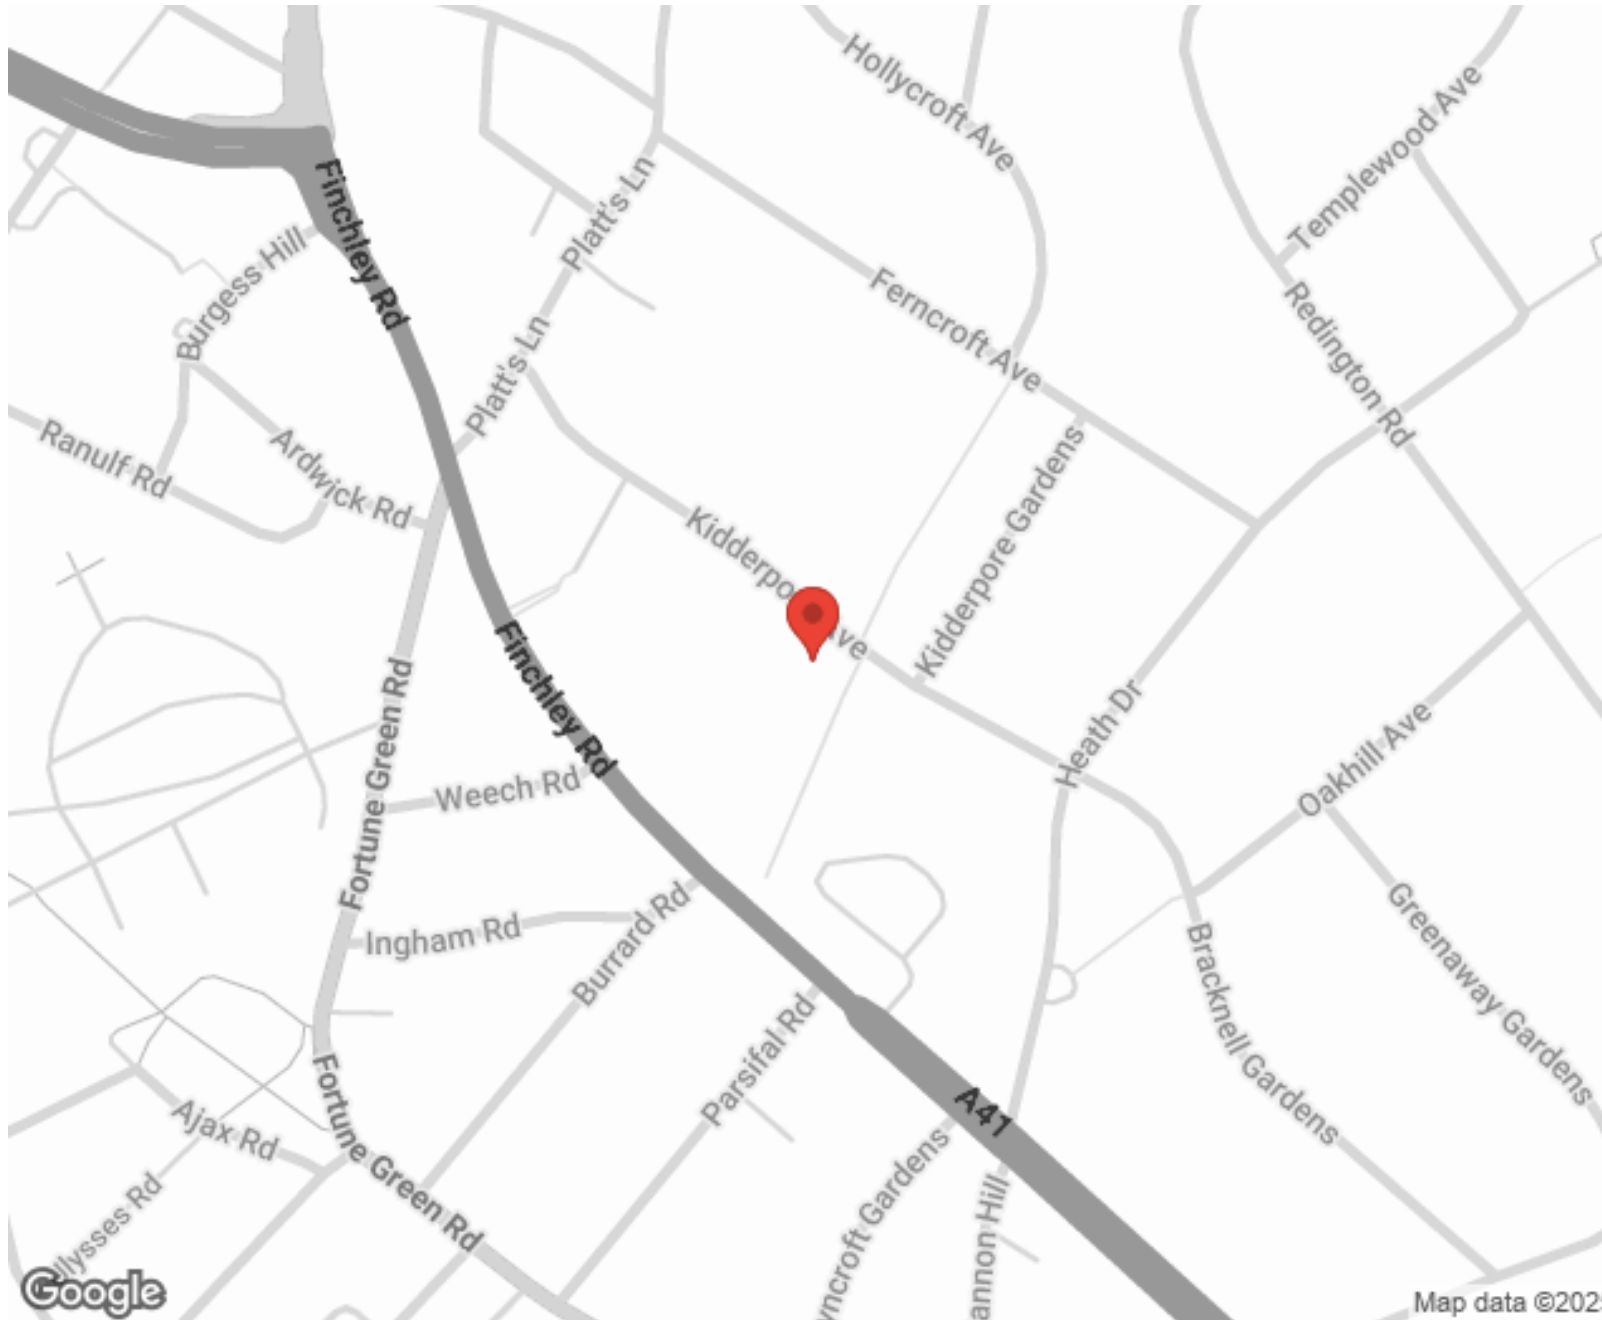

SCAN FOR MORE  
GOOGLE REVIEWS




Google




4.9 Stars | 132 Reviews


Find us on social media

 vitaproperties

 VitaProperties

 VitaProperties

# Hampstead Manor

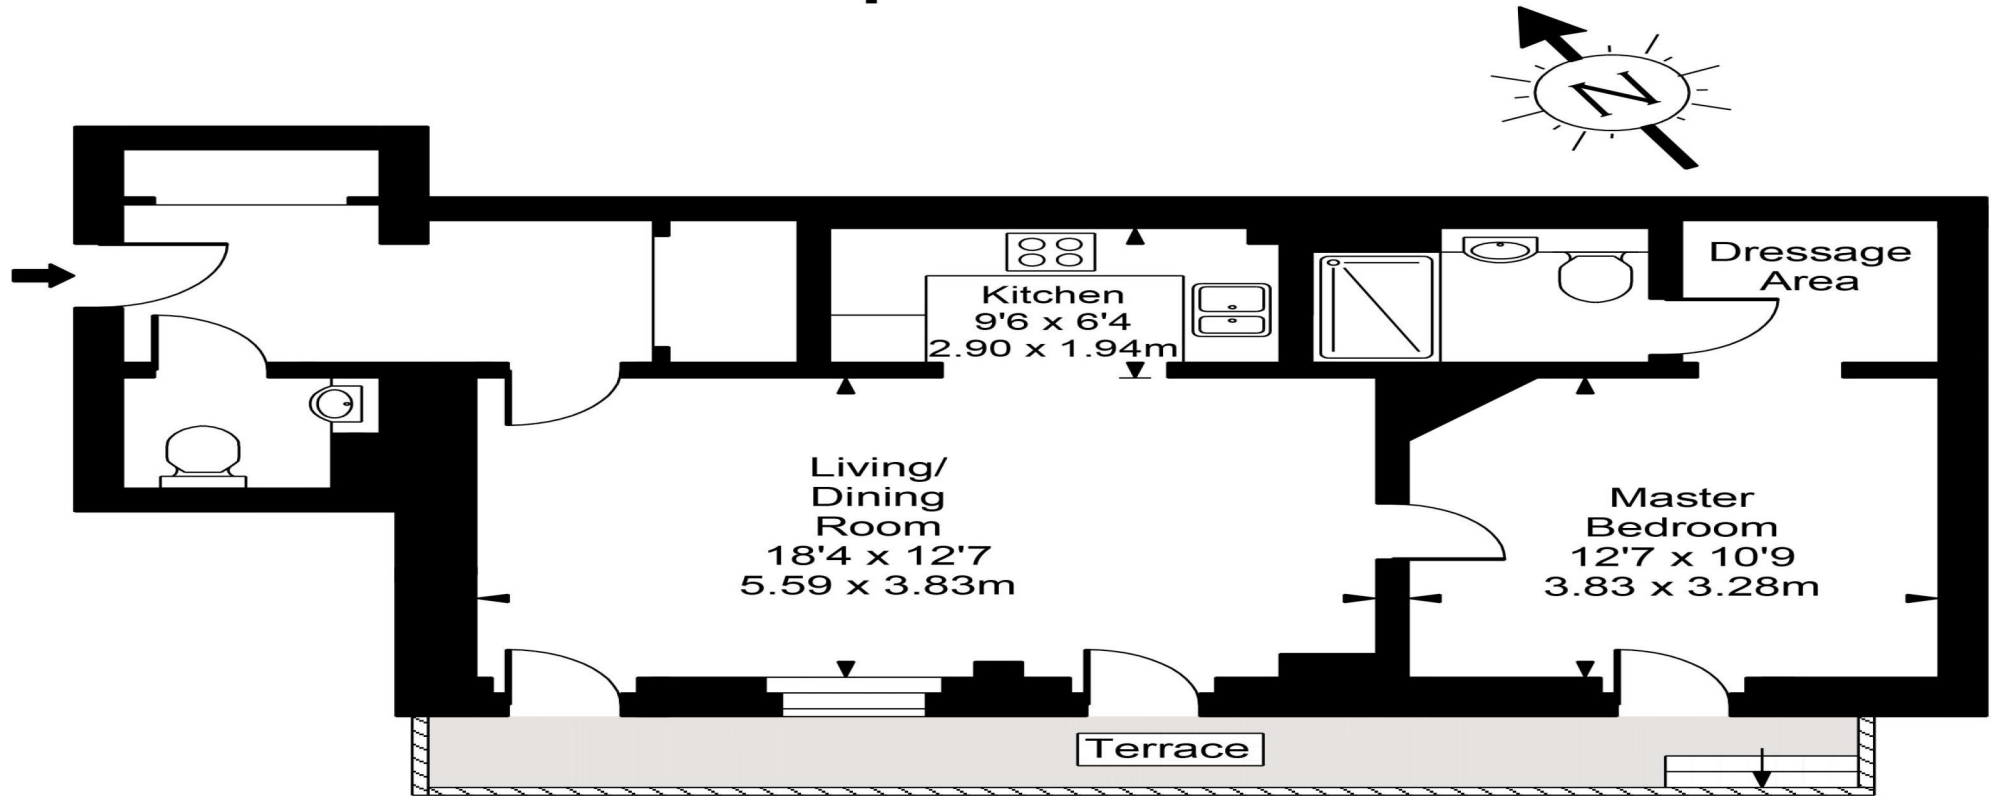

Ground Floor

Approx Gross Internal Area      **664 Sq Ft - 61.69 Sq M**

FOR ILLUSTRATIVE PURPOSES ONLY. NOT TO SCALE.

Whilst every attempt has been made to ensure the accuracy of the floorplan shown,  
all measurements, positioning, fixtures, fittings and any other data shown are  
an approximate interpretation for illustrative purposes only and are not to scale.  
No responsibility is taken for any error, omission, misstatement or use of data shown.

Floor plan by [www.bestangle.co.uk](http://www.bestangle.co.uk)