



Priory Road, South Hampstead, London, NW6 .| £1,850

- Two Double Bedrooms
- Moments From Transport Links
- Guest WC
- Top Floor Flat
- Natural Light Throughout
- Available for Mid June Occupation

"Vita Properties have been tremendously helpful throughout the process of securing/renting my flat. Informative about the property, prompt communication, easy to use dashboard for sharing of information, and pleasant to work with. Highly recommend!"

A bright two double bedroom apartment set on the top floor of a well maintained period conversion. The apartment has just been refurbished and comprises a reception and separate fully fitted kitchen to the front, two double bedrooms with storage to the rear and a bathroom and separate guest WC. The property is well located for the many shops, cafes and bars of West Hampstead and Finchley Road, whilst transport links include West Hampstead station within 300m and Finchley Road station within 700m for the Jubilee and Metropolitan lines.



Saira Ishfaq

✉ saira@vitaproperties.uk
☎ +4475 5575 4510



🏠 Flat
🔑 Available
to Let
🛏 x 2
🛋 x 1
🚿 x 1



"I was very impressed with Vita and their network of buyers. When the sale of my flat fell through (twice) they worked extremely hard to find new buyers in a difficult market - thank you!"



"Working with Vita properties has been a smooth experience! No complaints at all. Our letting agent, Diana has been fantastic and very helpful throughout the whole process. I would highly recommend both Vita properties and Diana."




"I used Vita properties to find a flat recently and it was an overall professional, personalised and positive experience. Saira went the extra mile to accommodate to our needs and quick to help us whenever possible."



**MORE INFO, PICTURES,
CONTACT ON
OUR WEBSITE**



Priory Road

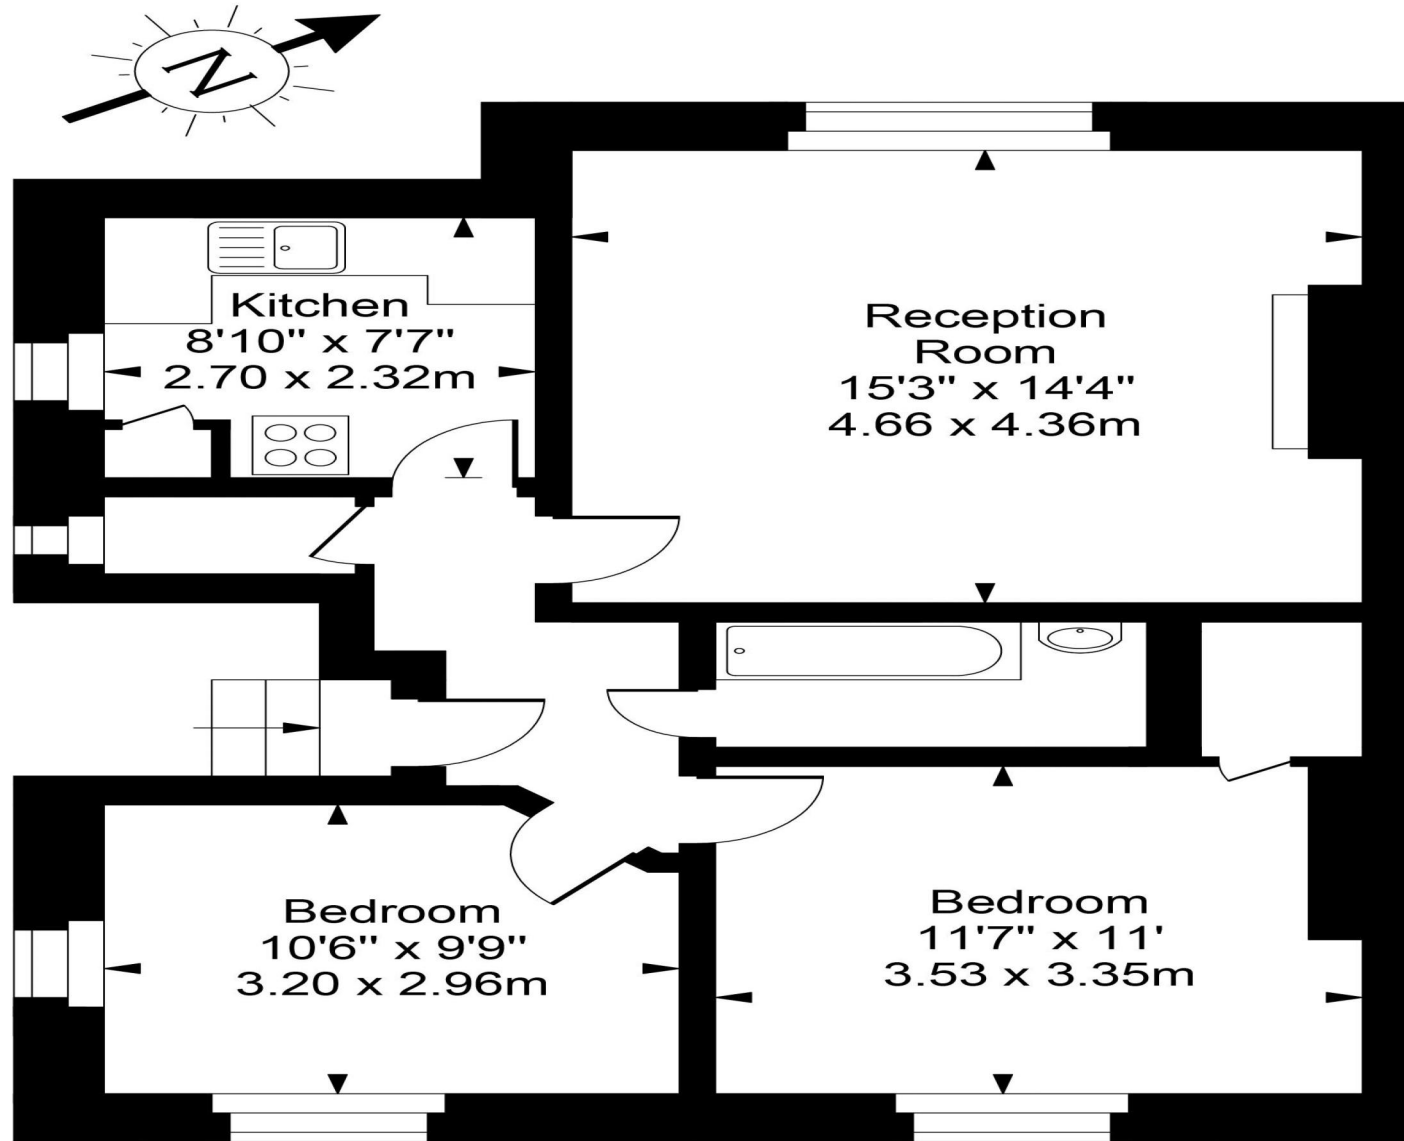

Top Floor



Approx Gross Internal Area **673 Sq Ft - 62.54 Sq M**

For Illustration Purposes Only - Not To Scale
Floor plan by www.creativeplanetlk.com