



Westfield, 15 Kidderpore Avenue, Hampstead, London, NW3 | £670

-
- Private Patio
 - Parking Space
 - 24 Hour Concierge
 - Leisure Facilities
- Available immediately
 - [CLICK ON VIRTUAL TOUR AND VIRTUALLY WALK THROUGH THE DEVELOPMENT!](#)

"Vita Properties have been tremendously helpful throughout the process of securing/renting my flat. Informative about the property, prompt communication, easy to use dashboard for sharing of information, and pleasant to work with. Highly recommend!"

Presenting this two bedroom, two bathroom flat set on the ground floor of this luxurious apartment complex. Fully refurbished and modernised to the highest of standards throughout including brand new kitchen, bathrooms, appliances and flooring. It comprises a bright and spacious open-plan kitchen & reception room with double doors onto the private patio which overlook the peaceful communal gardens, two double bedrooms – the master boasting en-suite bathroom and built-in wardrobes and a large family bathroom. Residents at Westfield benefit from a dedicated 24-hour concierge, indoor swimming pool, gymnasium, secure designated underground parking space and use of extensive, well-manicured communal gardens. Set on Kidderpore Avenue, NW3 and within walking distance to both Finchley Road Underground (Metropolitan & Circle), and Finchley Road and Frognal (Overground).

🏠 Flat

🔑 Under Negotiation

🛏 x 2

🚿 x 1

🚿 x 2

SCAN FOR
A VIDEO
WALKTHROUGH



Oliver Kent

✉ oliver.kent@vitaproperties.uk

☎ +4477 7274 0351



"I was very impressed with Vita and their network of buyers. When the sale of my flat fell through (twice) they worked extremely hard to find new buyers in a difficult market - thank you!"



"Working with Vita properties has been a smooth experience! No complaints at all. Our letting agent, Diana has been fantastic and very helpful throughout the whole process. I would highly recommend both Vita properties and Diana."




"I used Vita properties to find a flat recently and it was an overall professional, personalised and positive experience. Saira went the extra mile to accommodate to our needs and quick to help us whenever possible."



MORE INFO, PICTURES,
CONTACT ON
OUR WEBSITE



"Vita Properties is a very professional agency. My experience with them was incredible and the entire team was very helpful and kind throughout the renting process. I'd highly recommend!"

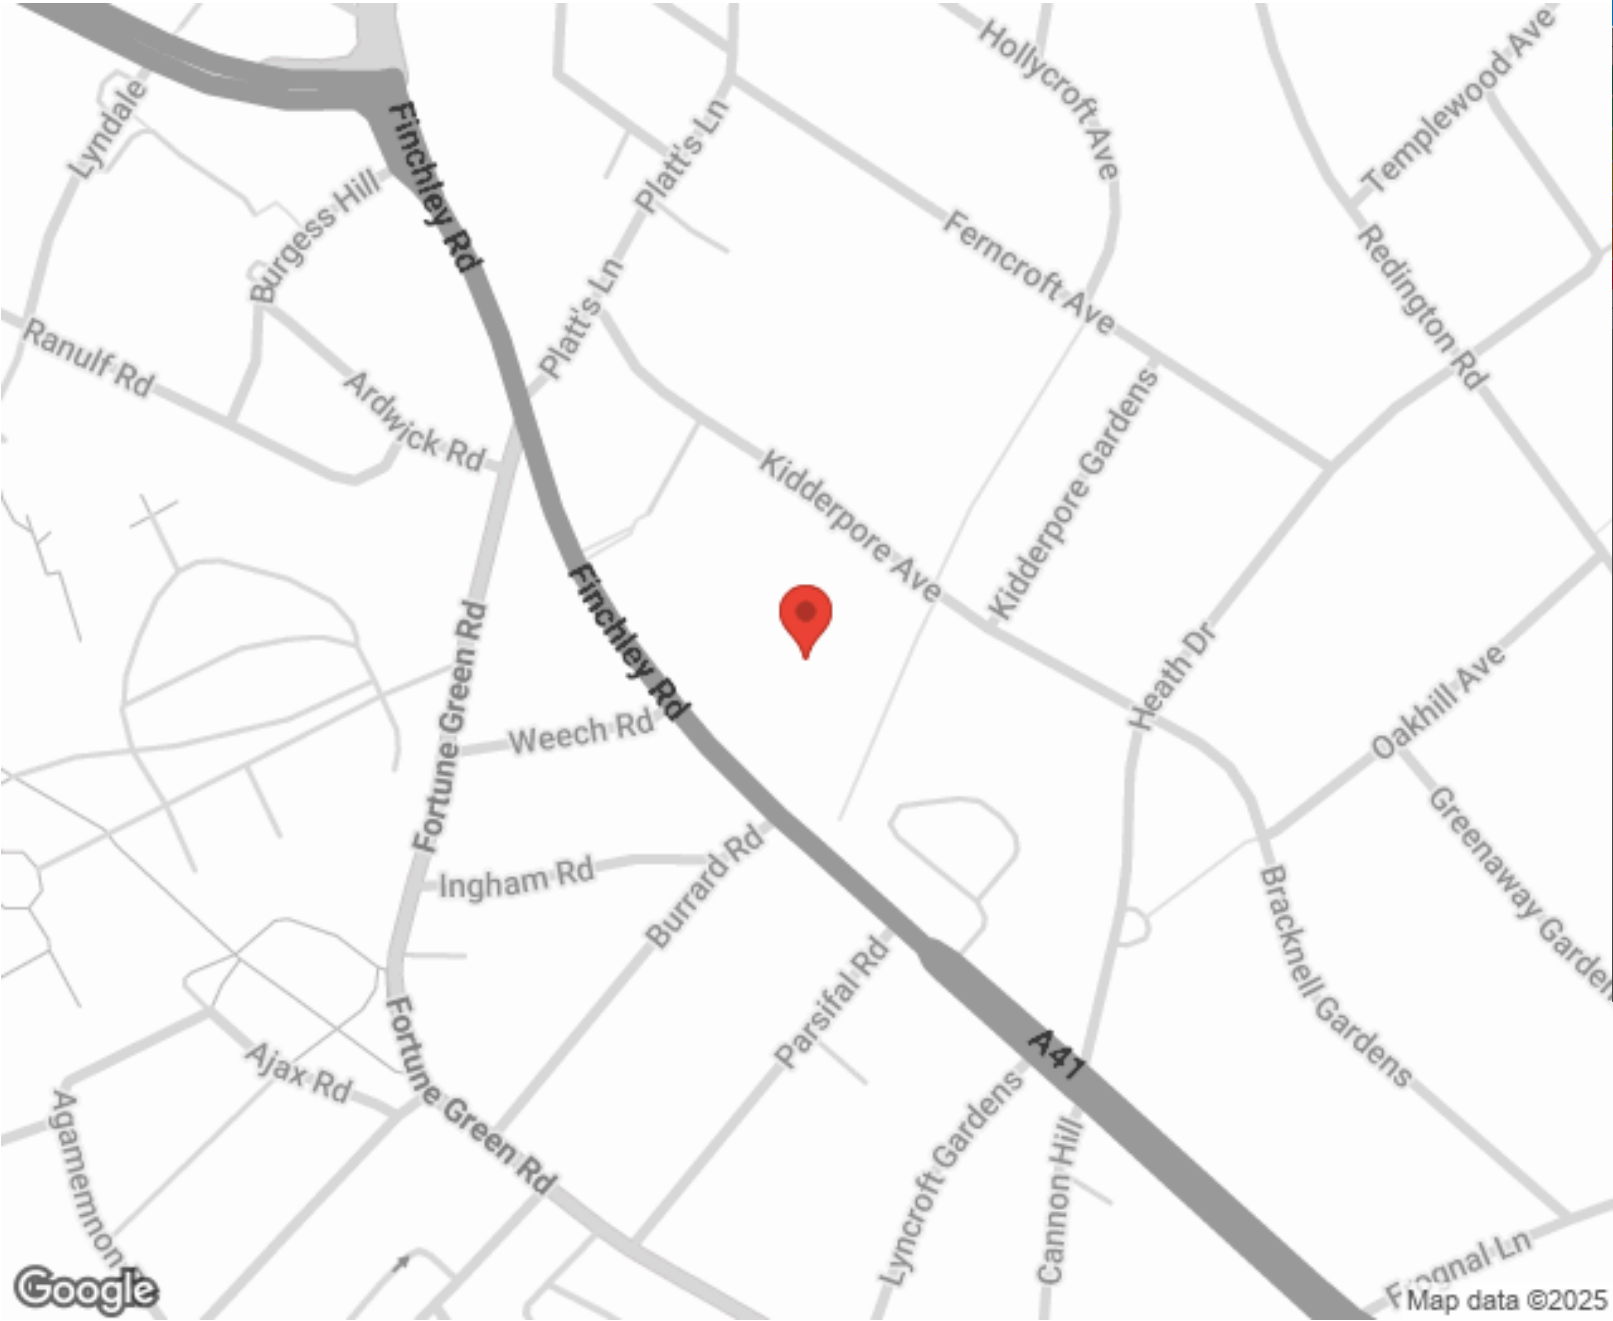

Energy Efficiency Rating			Environmental Impact (CO ₂) Rating		
	Current	Potential		Current	Potential
Very energy efficient - lower running costs			Very environmentally friendly - lower CO ₂ emissions		
(92-100) A			(92-100) A		
(81-91) B			(81-91) B		
(69-80) C			(69-80) C		
(55-68) D			(55-68) D		
(39-54) E			(39-54) E		
(21-38) F			(21-38) F		
(1-20) G			(1-20) G		
Not energy efficient - higher running costs			Not environmentally friendly - higher CO ₂ emissions		
England, Scotland & Wales			England, Scotland & Wales		
EU Directive			EU Directive		

SCAN FOR MORE
GOOGLE REVIEWS

Google
★★★★★
4.9 Stars | 132 Reviews

Find us on social media


vitaproperties
 VitaProperties
 VitaProperties

Kidderpore Avenue, Hampstead, NW3

Gross Internal Area (approx) = 82.7 sq m / 890 sq ft

For identification only. Not to scale.

© Floorplanz Ltd

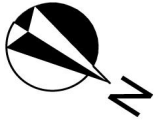

Ground Floor