



## Maresfield Gardens, Hampstead, London NW3 | £975

- Three Bed, Two Bath
- Beautifully Presented
- Unfurnished or Furnished
- Study

- Excellent Transport and Amenities
- Available from 12th July 2021

"Vita Properties have been tremendously helpful throughout the process of securing/renting my flat. Informative about the property, prompt communication, easy to use dashboard for sharing of information, and pleasant to work with. Highly recommend!"

---

A fabulous three bed home set on the first floor of this beautiful red brick conversion, located on Maresfield Garden, NW3.

This modern and characterful home comprises of a welcoming reception room with large windows and cleverly implemented storage solutions. A sleek, fully integrated kitchen with under cupboard lighting, dishwasher, and breakfast bar. There are three double bedrooms, each with built-in wardrobes and two boasting en-suite bathroom access. Finally, you have a separate study, and a guest WC. This well maintained property is stylishly decorated and offers gorgeous hardwood floorings throughout.

Set merely moments from Finchley Road Station (Metropolitan Line & Overground) and the plethora of shops and other amenities of Finchley Road this property is ideally situated with all your needs on the doorstep.

-  Flat
-  Available to Let
-  x 3
-  x 2
-  x 2



Oliver Kent

 [oliver.kent@vitaproperties.uk](mailto:oliver.kent@vitaproperties.uk)  
 +4477 7274 0351



"I was very impressed with Vita and their network of buyers. When the sale of my flat fell through (twice) they worked extremely hard to find new buyers in a difficult market - thank you!"

---



"Working with Vita properties has been a smooth experience! No complaints at all. Our letting agent, Diana has been fantastic and very helpful throughout the whole process. I would highly recommend both Vita properties and Diana."

---





"I used Vita properties to find a flat recently and it was an overall professional, personalised and positive experience. Saira went the extra mile to accommodate to our needs and quick to help us whenever possible."



---



MORE INFO, PICTURES,  
CONTACT ON  
OUR WEBSITE



"Vita Properties is a very professional agency. My experience with them was incredible and the entire team was very helpful and kind throughout the renting process. I'd highly recommend!"

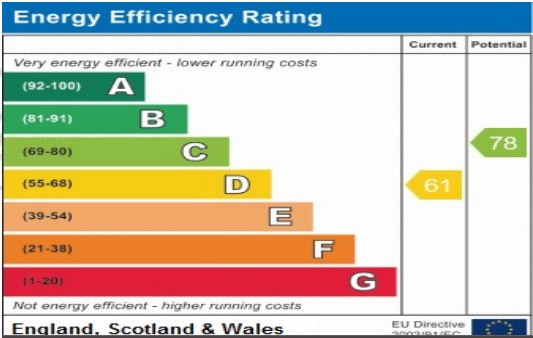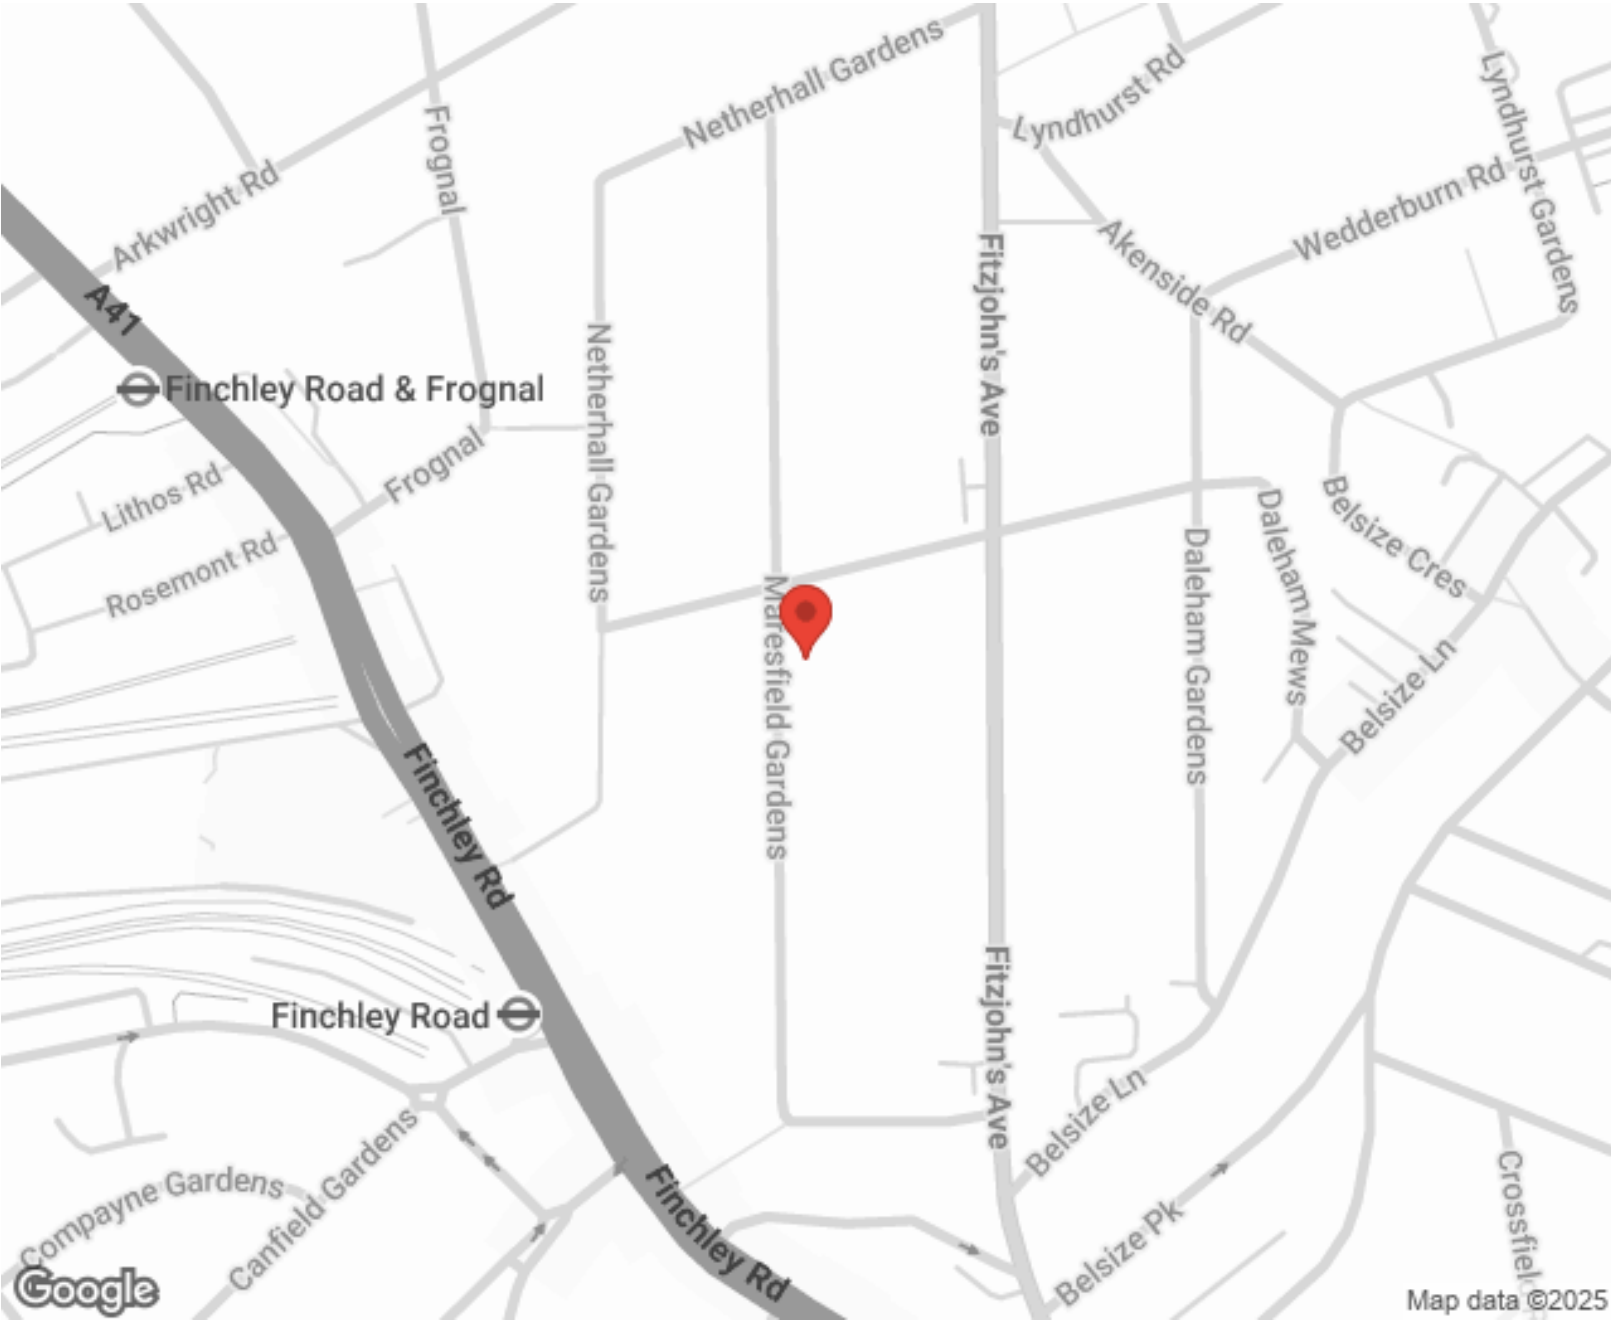


SCAN FOR MORE  
GOOGLE REVIEWS

Google  
★★★★★  
4.9 Stars | 132 Reviews

Find us on social media

- vitaproperties
- VitaProperties
- VitaProperties

# Maresfield Gardens, NW3

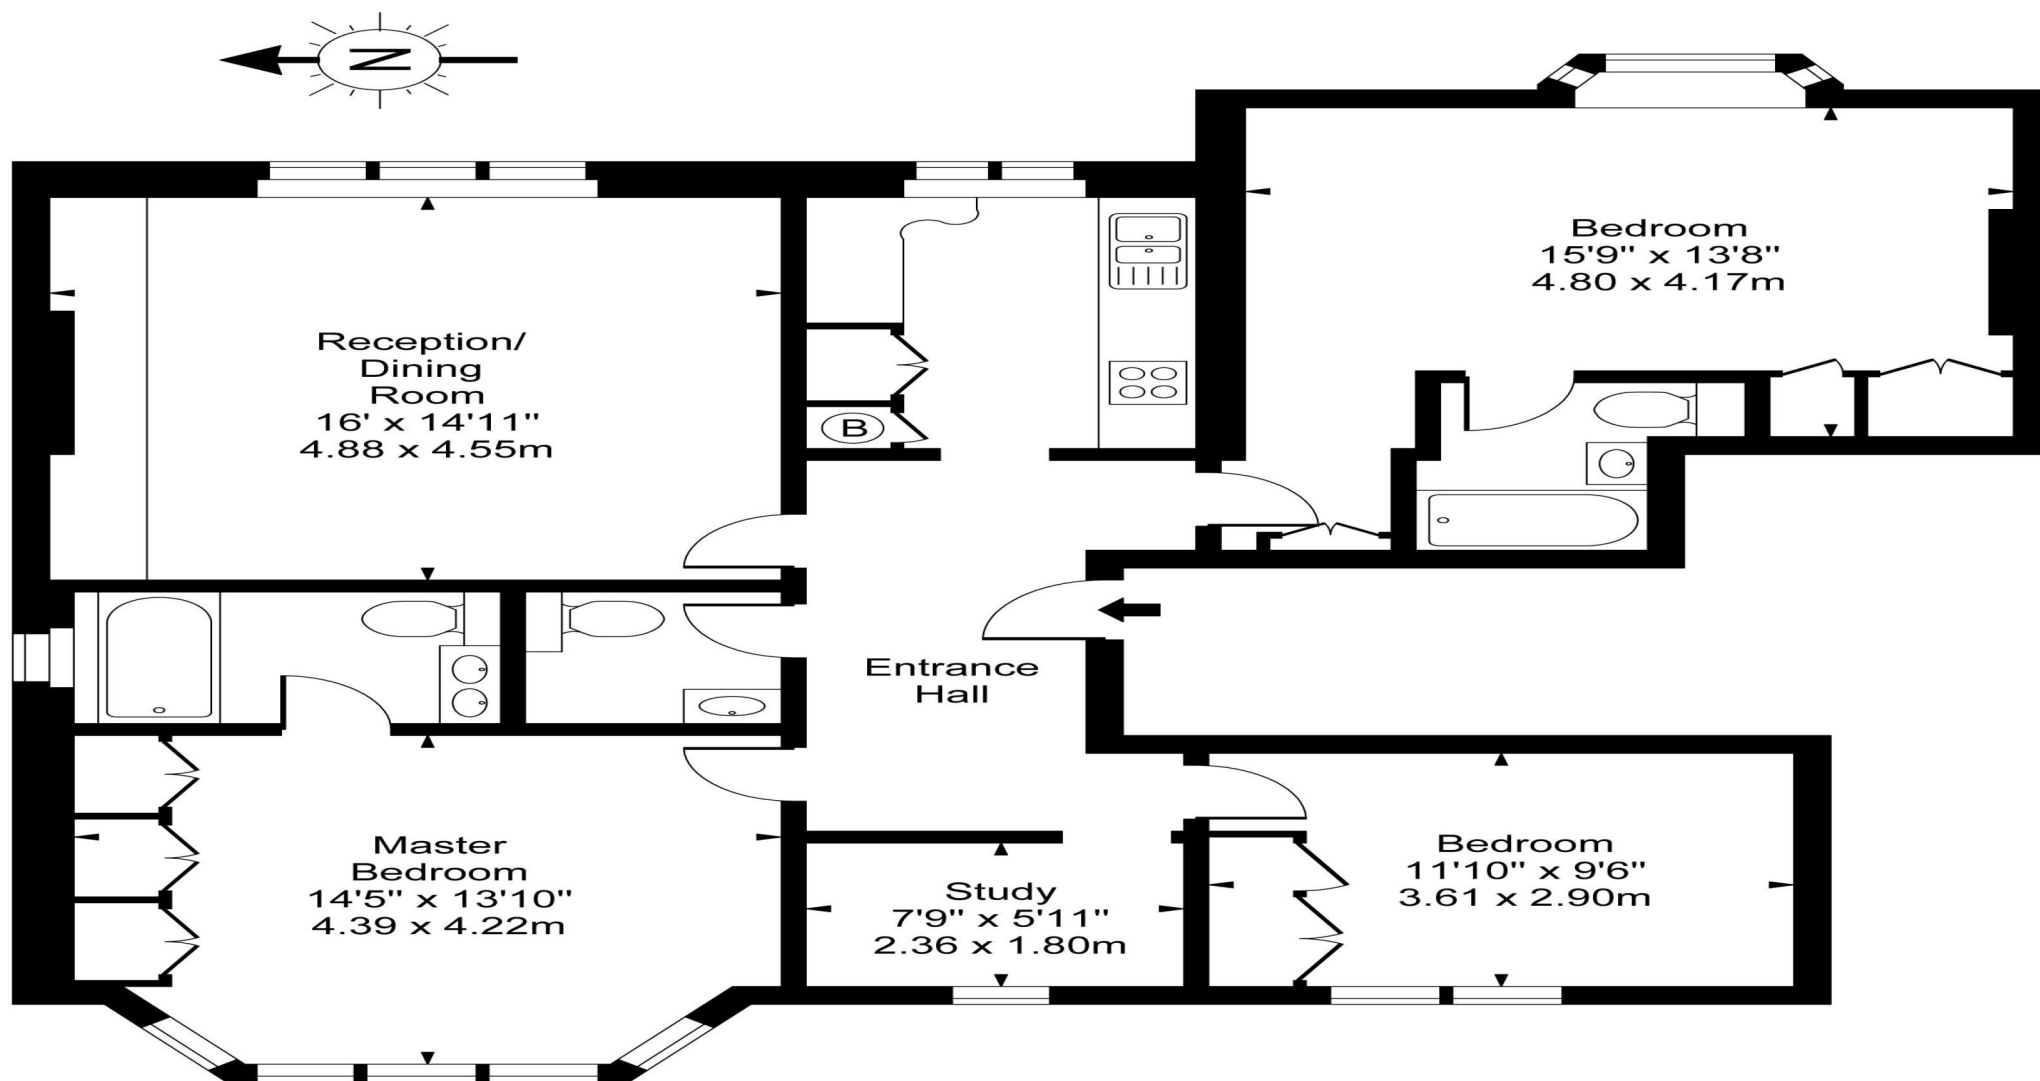

First Floor

Approx Gross Internal Area **1177 Sq Ft - 109.34 Sq M**

For Illustration Purposes Only - Not To Scale

[www.goldlens.co.uk](http://www.goldlens.co.uk)

Prepared for Chestertons

Ref. No. 002688