



VITA
Properties

Redington Road, Hampstead, London NW3 | £975,000

- Two double bedrooms - Two bath
- Off street parking
- Bright & Spacious
- Managed
- Close to Hampstead Heath

"Vita Properties have been tremendously helpful throughout the process of securing/renting my flat. Informative about the property, prompt communication, easy to use dashboard for sharing of information, and pleasant to work with. Highly recommend!"

We are delighted to offer this large 1110 Approx Sq Ft two double bedroom apartment situated within impressive period property with off street parking in a hugely desirable Hampstead location. This two bedroom apartment features an excellent 19 ft reception room, separate kitchen with eating area ample sized main bedroom (21'10 x11'10) with en-suite bathroom and fitted wardrobes, second double bedroom (16'7 x 10'7) and family bathroom. Redington Road is located in close proximity to Hampstead Heath and Hampstead Village. Offered chain free



Oliver Kent

 oliver.kent@vitaproperties.uk
 +4477 7274 0351



"I was very impressed with Vita and their network of buyers. When the sale of my flat fell through (twice) they worked extremely hard to find new buyers in a difficult market - thank you!"



"Working with Vita properties has been a smooth experience! No complaints at all. Our letting agent, Diana has been fantastic and very helpful throughout the whole process. I would highly recommend both Vita properties and Diana."





"I used Vita properties to find a flat recently and it was an overall professional, personalised and positive experience. Saira went the extra mile to accommodate to our needs and quick to help us whenever possible."



**MORE INFO, PICTURES,
CONTACT ON
OUR WEBSITE**



"Vita Properties is a very professional agency. My experience with them was incredible and the entire team was very helpful and kind throughout the renting process. I'd highly recommend!"

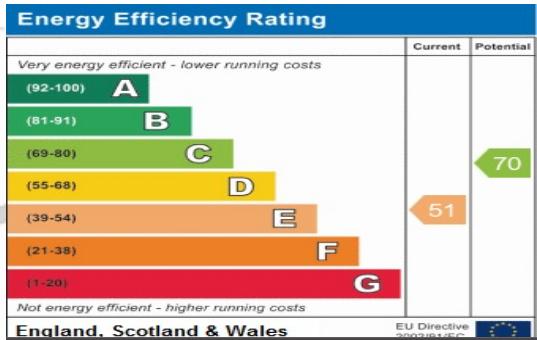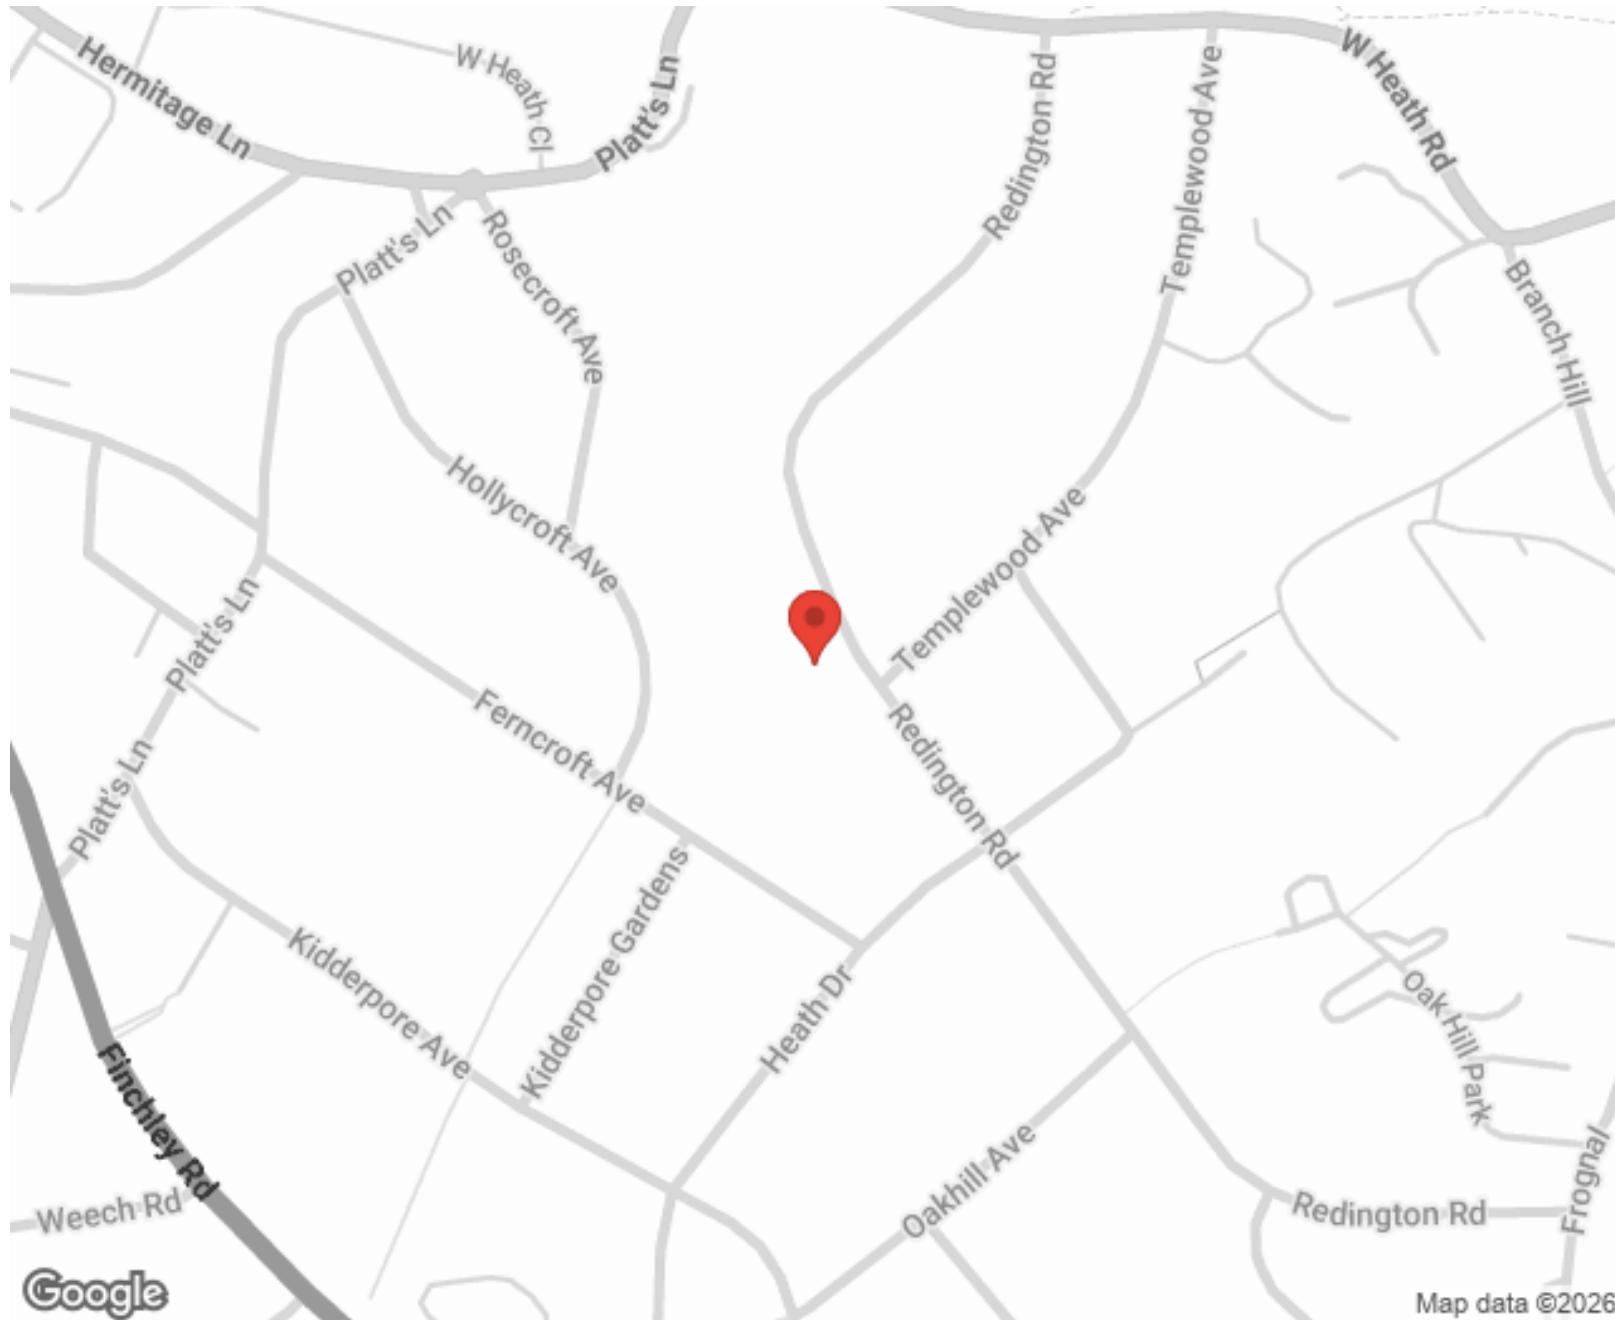

SCAN FOR MORE
GOOGLE REVIEWS




Google
★★★★★
4.9 Stars | 132 Reviews

Find us on social media

vitaproperties
 VitaProperties
 VitaProperties

Redington Road

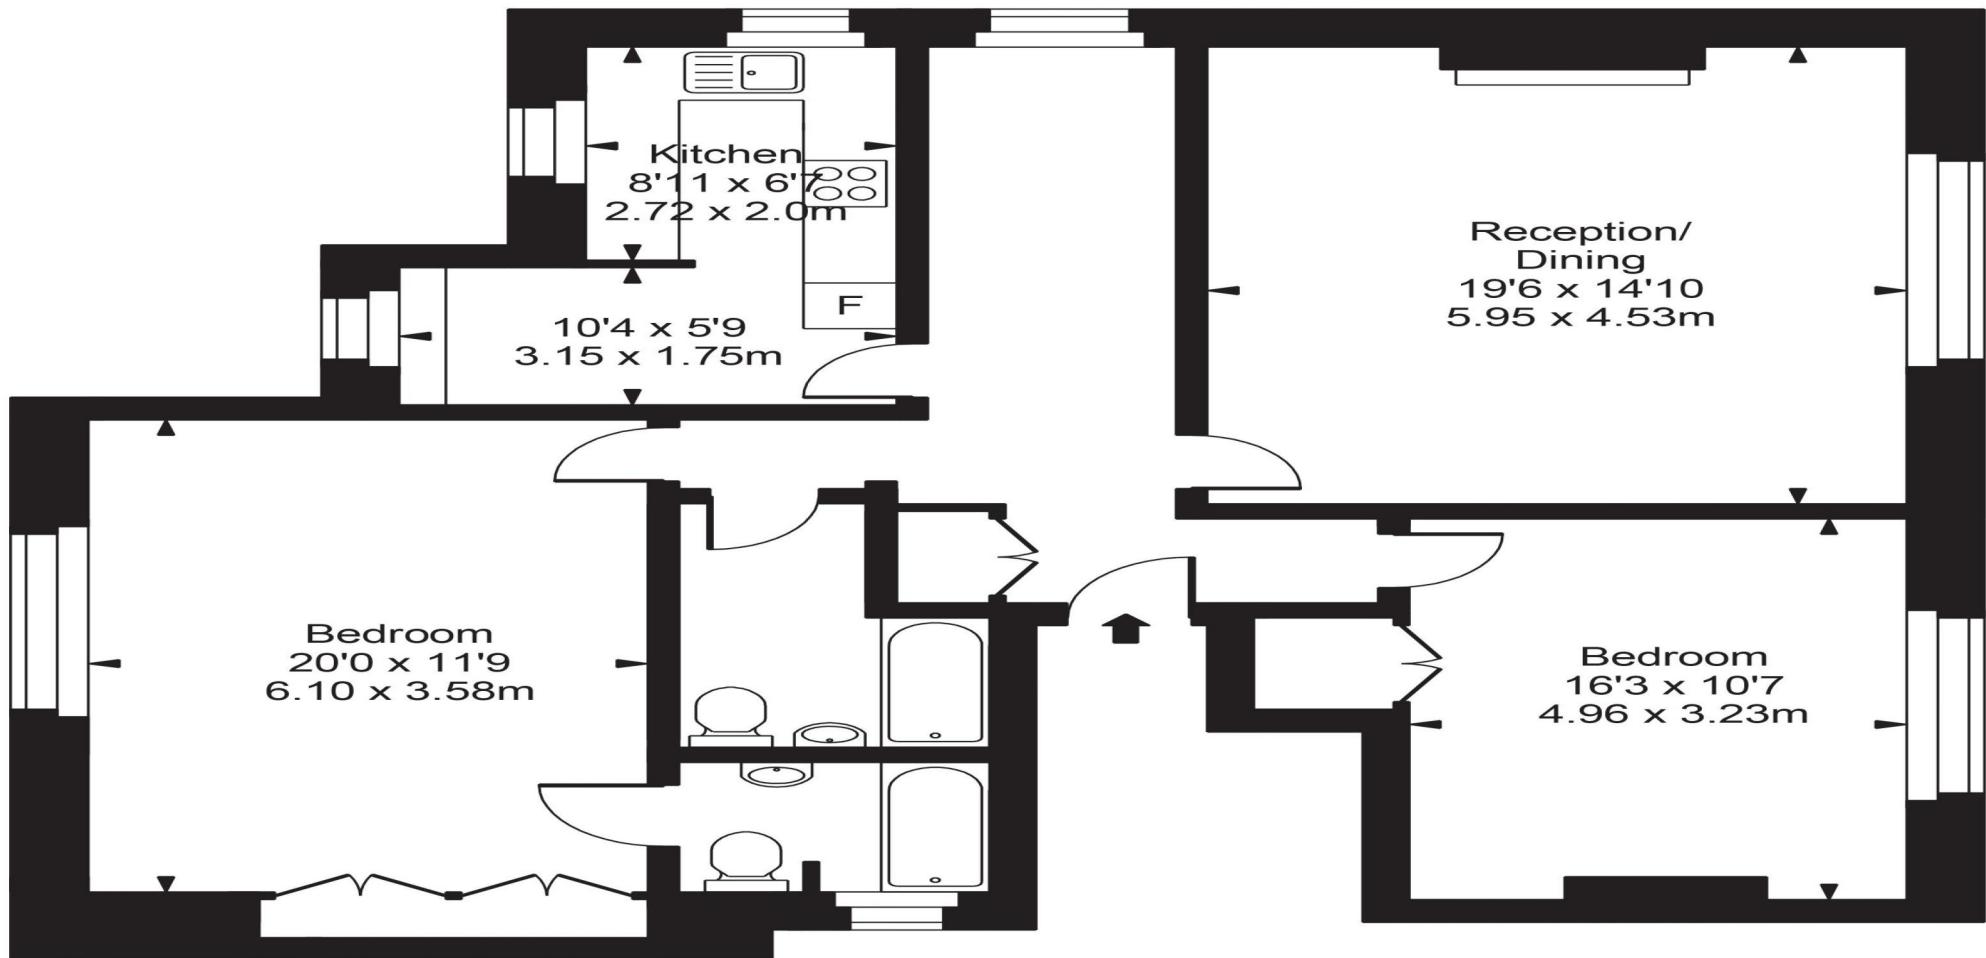

Top Floor



Approx Gross Internal Area **1184 Sq Ft - 109.99 Sq M**

For Illustration Purposes Only - Not To Scale
Floor plan by www.bestangle.co.uk