



Prince Arthur Road, Hampstead Village, London NW3 | £950

- Newly refurbished
- Located in the heart of Hampstead Village
- Modern throughout
- Located moments to Schools and the Hampstead Heath
- Access to communal gardens
- Available 10th November 2022

"Vita Properties have been tremendously helpful throughout the process of securing/renting my flat. Informative about the property, prompt communication, easy to use dashboard for sharing of information, and pleasant to work with. Highly recommend!"

Available 10th November 2022 – Well located within the heart of Hampstead and with easy access to Hampstead Station (Northern Line) and the many amenities, boutique shops, restaurants and cafe's of Hampstead high street, as well as within walking distance to some top-rated local schools and nurseries.

We're delighted to offer this newly refurbished three bed, three bath apartment set on the first floor of this attractive, red-brick, period conversion. These spacious apartments have a modern finish and comprise of open-plan receptions and kitchens with fully integrated appliances, three double bedrooms with two boasting en-suite bathroom access and one with additional storage, and a contemporary family bathroom.

-  Flat
-  Available to Let
-  x 3
-  x 1
-  x 3




Oliver Kent

 oliver.kent@vitaproperties.uk

 +4477 7274 0351



"I was very impressed with Vita and their network of buyers. When the sale of my flat fell through (twice) they worked extremely hard to find new buyers in a difficult market - thank you!"

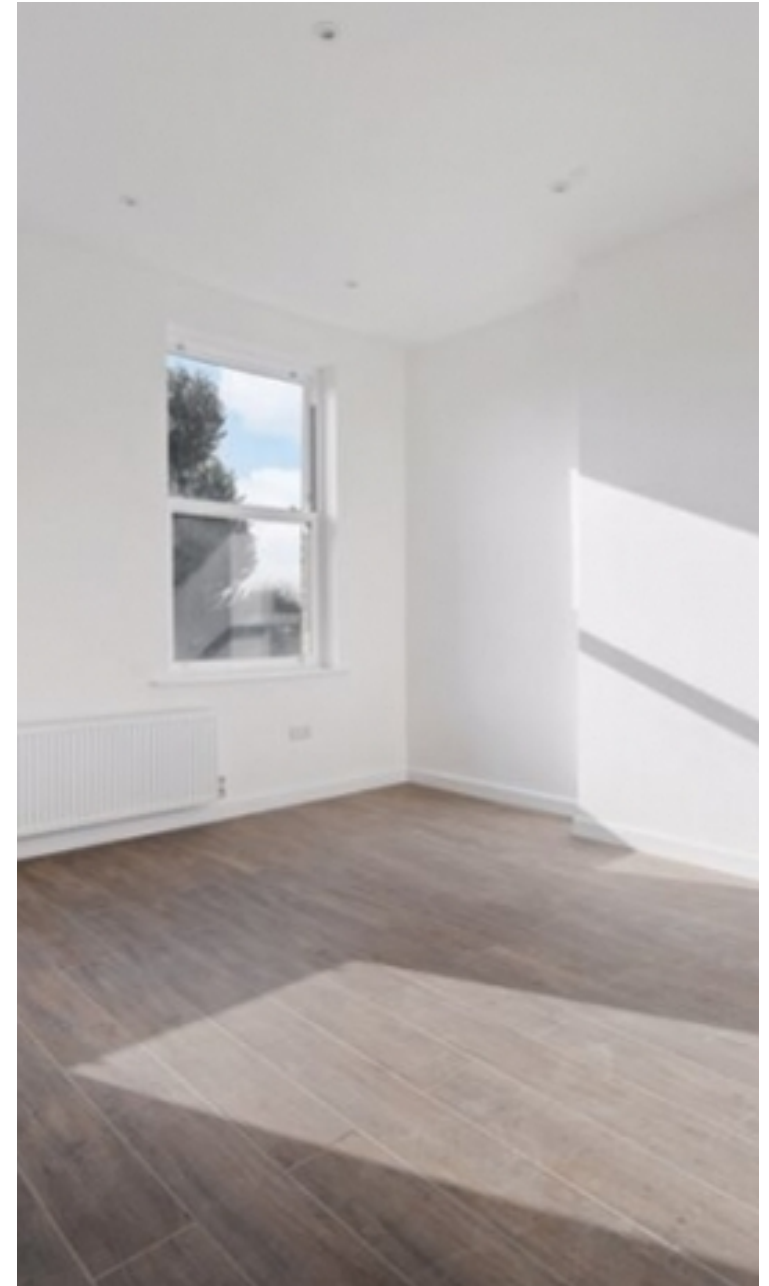

"Working with Vita properties has been a smooth experience! No complaints at all. Our letting agent, Diana has been fantastic and very helpful throughout the whole process. I would highly recommend both Vita properties and Diana."





"I used Vita properties to find a flat recently and it was an overall professional, personalised and positive experience. Saira went the extra mile to accommodate to our needs and quick to help us whenever possible."



**MORE INFO, PICTURES,
CONTACT ON
OUR WEBSITE**



"Vita Properties is a very professional agency. My experience with them was incredible and the entire team was very helpful and kind throughout the renting process. I'd highly recommend!"

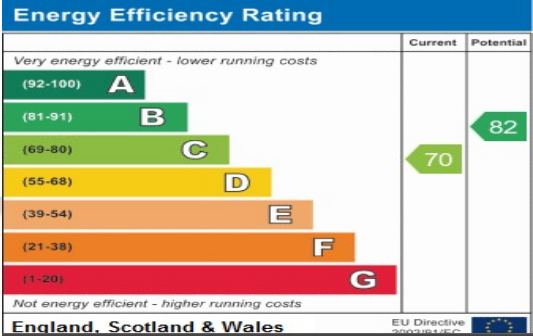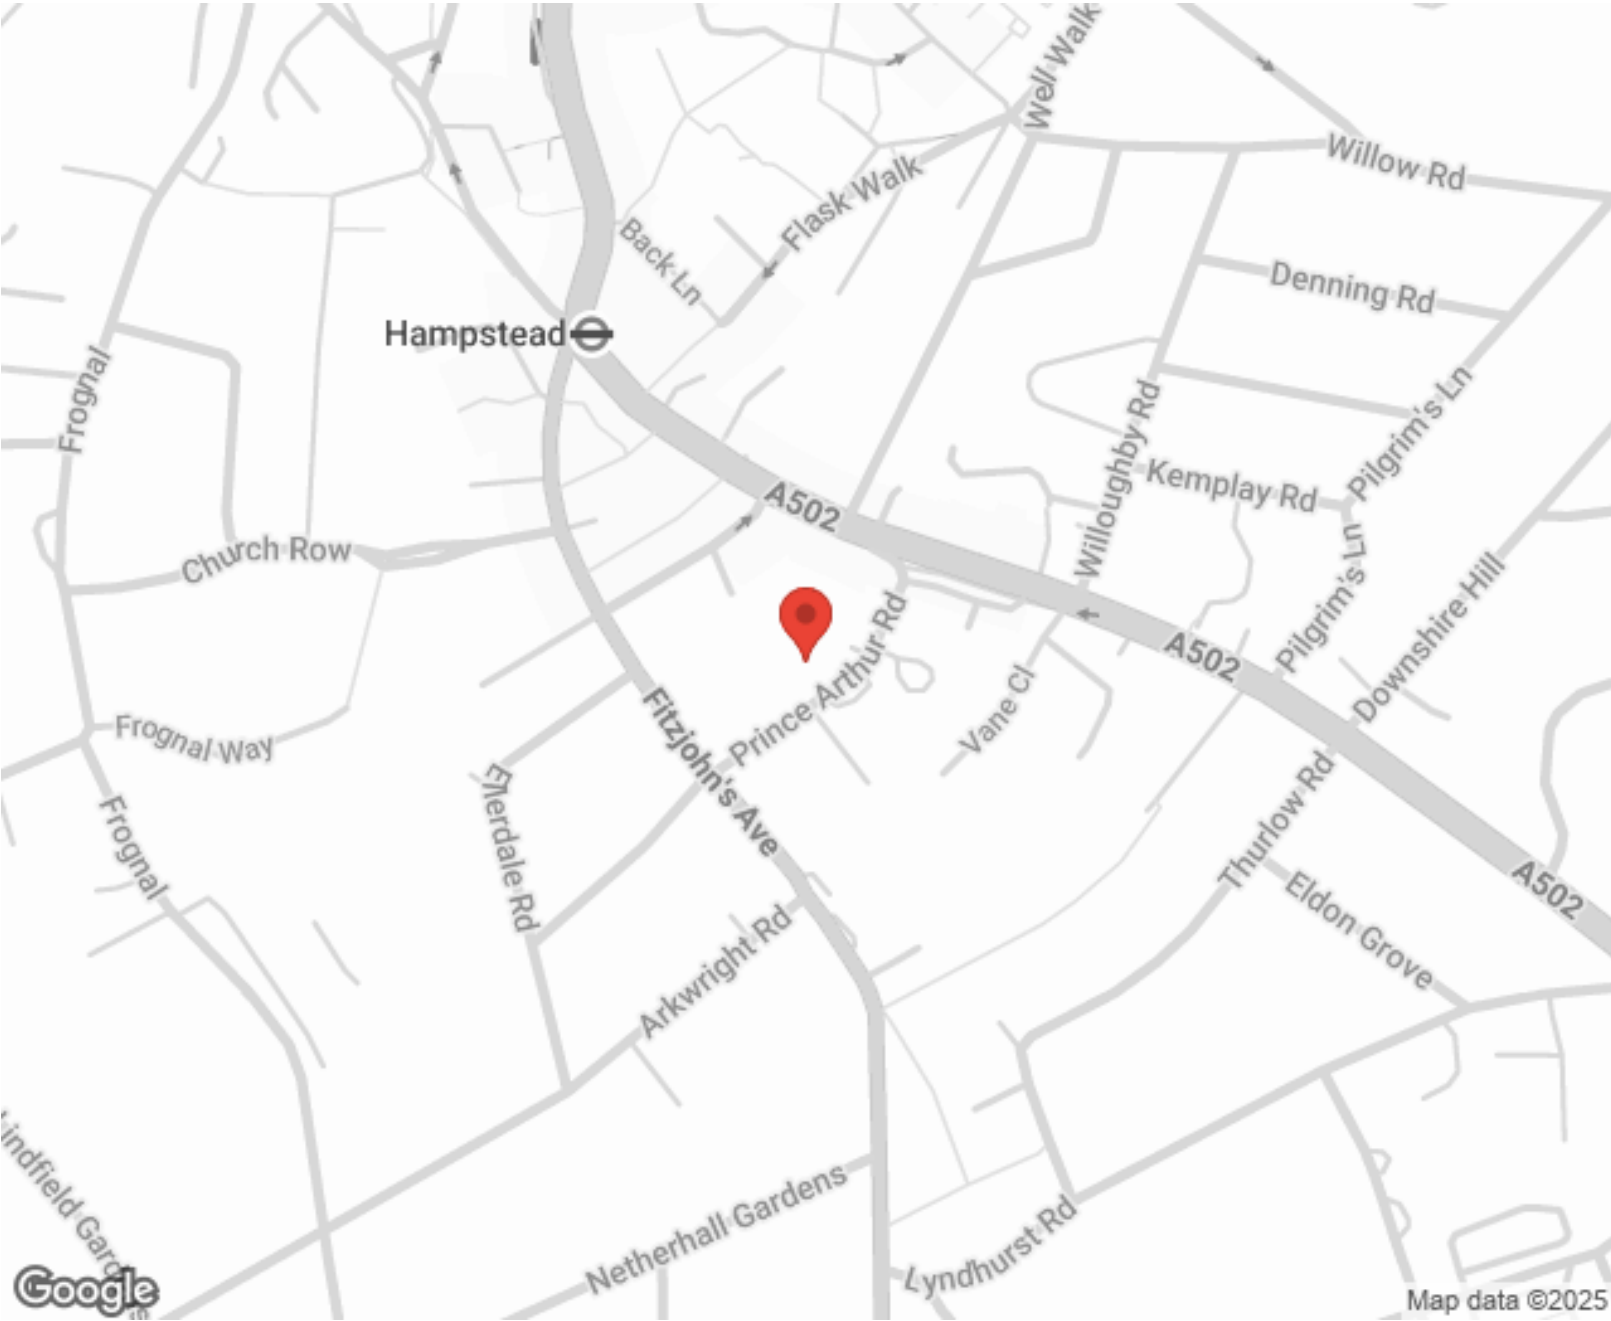

SCAN FOR MORE
GOOGLE REVIEWS

Google
★★★★★
4.9 Stars | 132 Reviews

Find us on social media

- vitaproperties
- VitaProperties
- VitaProperties

3 BEDROOM 3 BATHROOM 1ST FLOOR APARTMENT, PRINCE ARTHUR ROAD, LONDON, NW3



TOTAL APPROX INTERNATL FLOOR AREA 87.35m² (940sq.ft).
THIS FLOOR PLAN IS FOR ILLUSTRATIVE
PURPOSES ONLY AND SHOULD BE USED FOR
THIS PURPOSE BY PROSPECTIVE APPLICANTS AS ITS NOT TO SCALE.