



Prince Arthur Road, Hampstead Village, London NW3 .| £1,500

- Recently Refurbished
- Direct access to the Garden!
- Located in the heart of Hampstead Village
- Modern throughout

- Access to Communal Gardens
- Available 27 November 2023

"Vita Properties have been tremendously helpful throughout the process of securing/renting my flat. Informative about the property, prompt communication, easy to use dashboard for sharing of information, and pleasant to work with. Highly recommend!"

---

This recently refurbished spacious and bright three bedroom three bathroom garden apartment is set in a beautiful period conversion moments from Hampstead Village, and a short walk to amenities and transport.

The property boasts a large south facing private garden directly accessed via sliding glass door from the fully fitted open plan kitchen reception.

Accessed via its own private entrance, the property benefits from high ceilings, a utilities cupboard, store room, master bedroom with en suite, second double bedroom with en suite, a third double bedroom and a family bathroom with ample storage and fitted wardrobes throughout.

🏠 Flat  
🔑 Available  
to Let  
🛏 x 3  
🚿 x 1  
🚻 x 3



Saira Ishfaq

✉️ [saira@vitaproperties.uk](mailto:saira@vitaproperties.uk)  
☎️ +4475 5575 4510





"I was very impressed with Vita and their network of buyers. When the sale of my flat fell through (twice) they worked extremely hard to find new buyers in a difficult market - thank you!"

---





"Working with Vita properties has been a smooth experience! No complaints at all. Our letting agent, Diana has been fantastic and very helpful throughout the whole process. I would highly recommend both Vita properties and Diana."

---





"I used Vita properties to find a flat recently and it was an overall professional, personalised and positive experience. Saira went the extra mile to accommodate to our needs and quick to help us whenever possible."



---



MORE INFO, PICTURES,  
CONTACT ON  
OUR WEBSITE



"Vita Properties is a very professional agency. My experience with them was incredible and the entire team was very helpful and kind throughout the renting process. I'd highly recommend!"

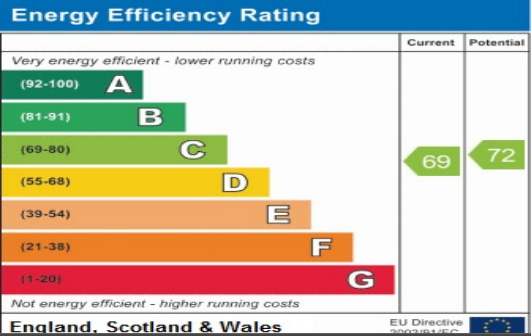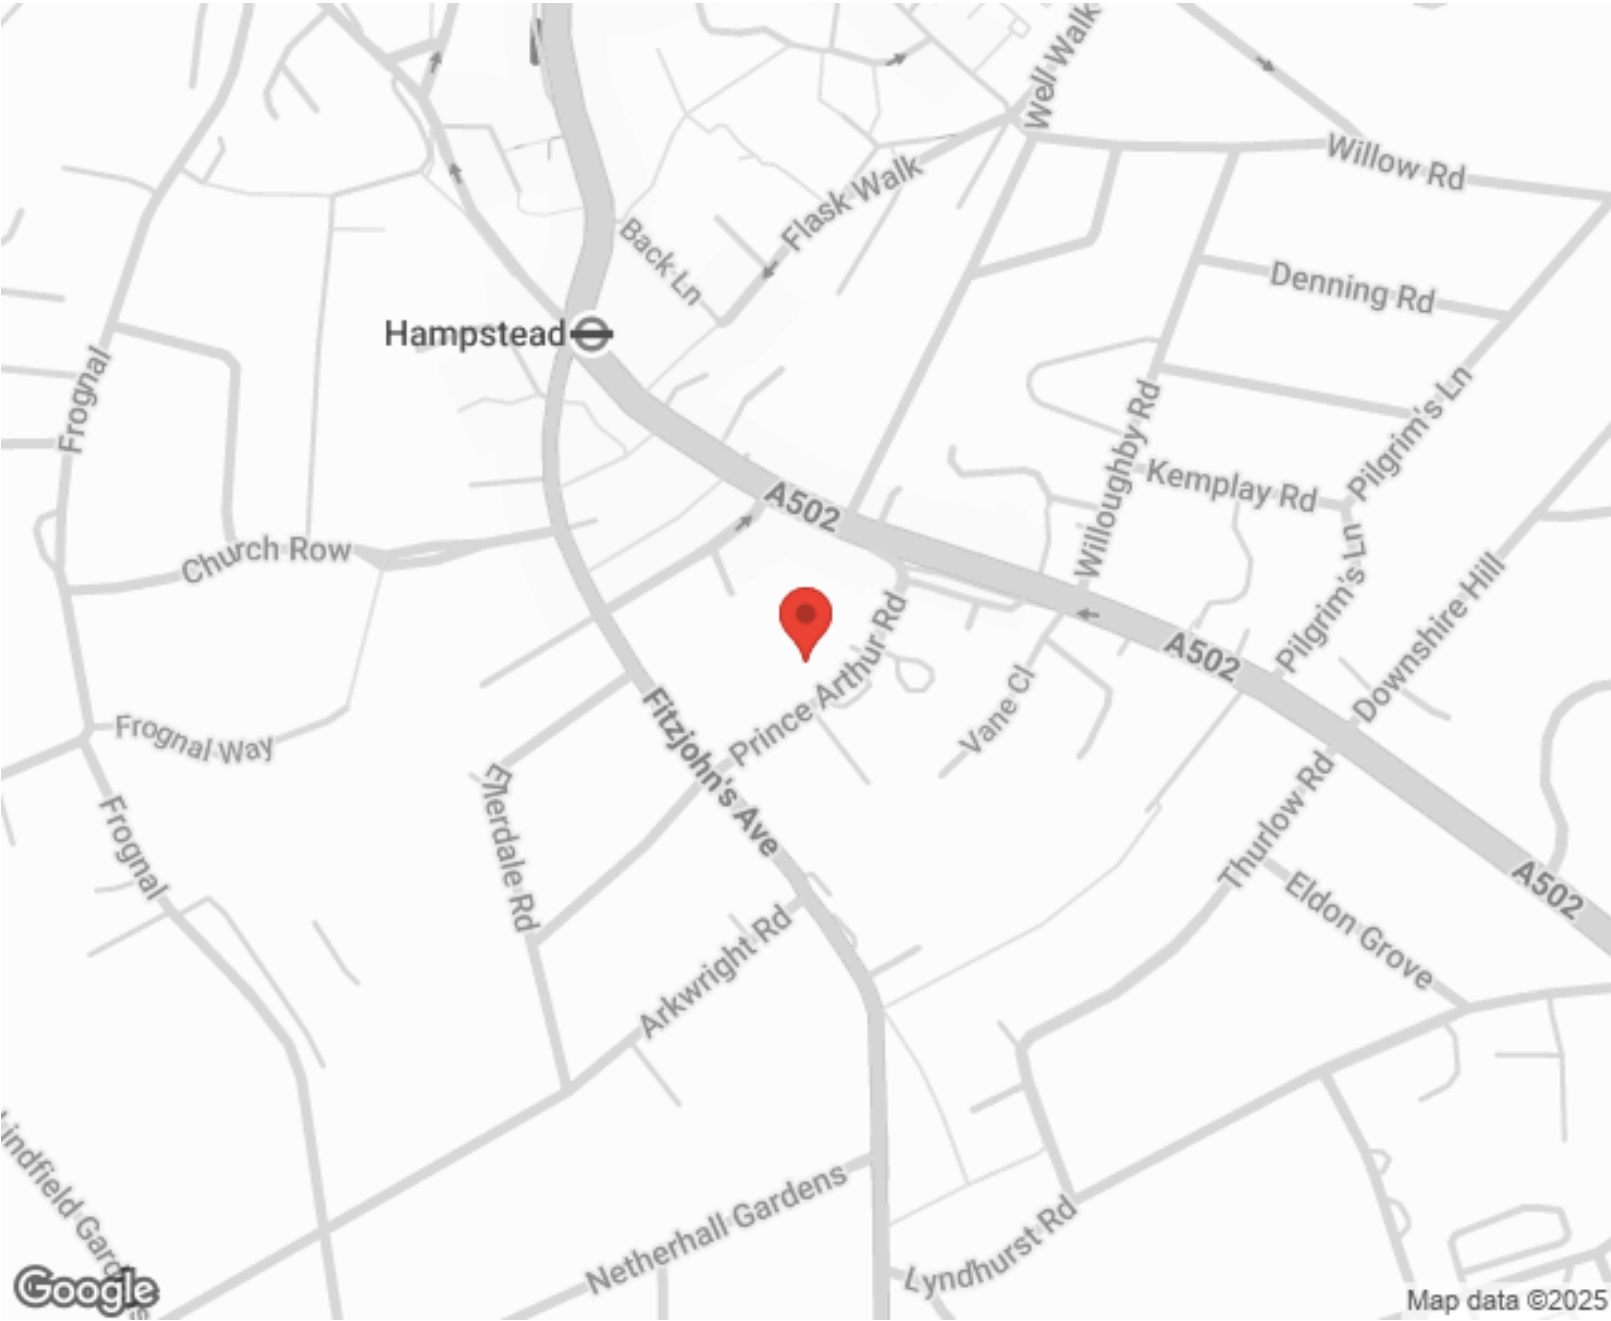

SCAN FOR MORE  
GOOGLE REVIEWS



Google



4.9 Stars | 132 Reviews

Find us on social media



vitaproperties



VitaProperties




VitaProperties



LOWER GROUND FLOOR 3 BEDROOM 3 BATHROOM GARDEN APARTMENT

PRINCE ARTHUR ROAD, LONDON, NW3

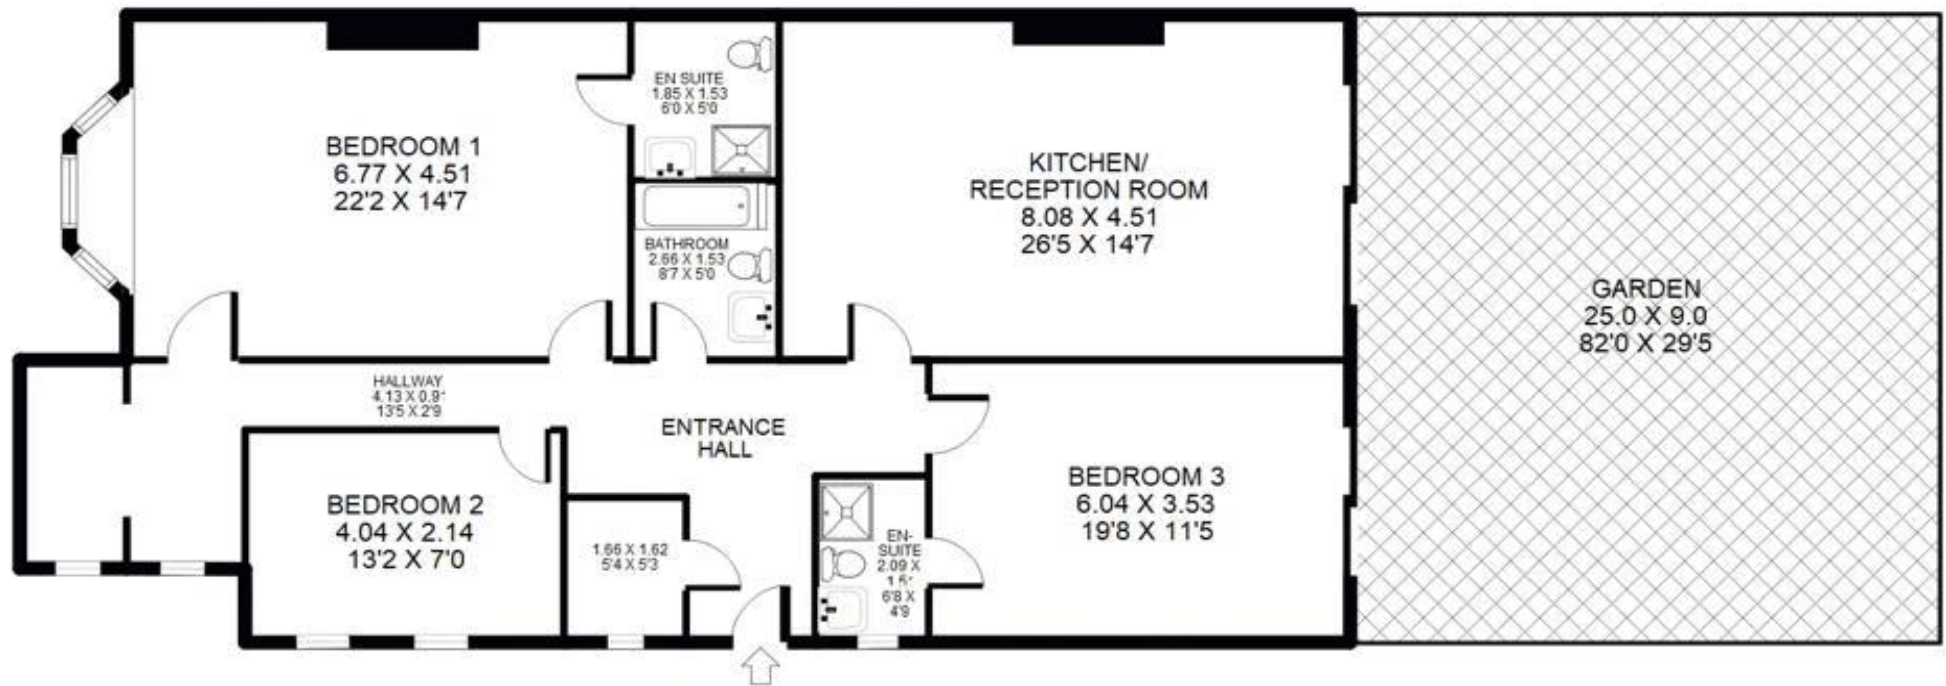

TOTAL APPROX INTERNATL FLOOR AREA 119.11m<sup>2</sup> (1282sq.ft).  
THIS FLOOR PLAN IS FOR ILLUSTRATIVE  
PURPOSES ONLY AND SHOULD BE USED FOR  
THIS PURPOSE BY PROSPECTIVE APPLICANTS AS ITS NOT TO SCALE.