



Bingham Place, Marylebone, London, W1U .| £5,000


- Private Roof Terrace
- Games & Cinema room
- Recently refurbished through out
- Moments from Marylebone High Street

- Offered furnished or unfurnished

"Vita Properties have been tremendously helpful throughout the process of securing/renting my flat. Informative about the property, prompt communication, easy to use dashboard for sharing of information, and pleasant to work with. Highly recommend!"

A recently refurbished three/four bedroom, four bathroom contemporary mews house comprising 287.63 sq m/3,096 sq ft arranged over five floors which has been finished to an exacting standard offering a striking interior enjoying a discreet position on Bingham Place. This house has been cleverly re-modelled to offer large open plan living spaces in the main reception areas, a comprehensively fitted kitchen/breakfast area, principle bedroom suite with dressing room and private roof terrace, two further bedrooms (one en-suite) and a cinema/games room half of which can be converted to a fourth en-suite bedroom.

Bingham Place is conveniently situated for all the local amenities of Marylebone, shopping facilities of Oxford Street and the open spaces of both Regents Park and Hyde Park while benefitting from the superb transport links of Baker Street Underground Station (Jubilee and Bakerloo Lines) and Marylebone Station (a central London railway terminus).

 House
 Available
to Let
 x 3
 x 3
 x 4




Oliver Kent

 oliver.kent@vitaproperties.uk
 +4477 7274 0351



"I was very impressed with Vita and their network of buyers. When the sale of my flat fell through (twice) they worked extremely hard to find new buyers in a difficult market - thank you!"

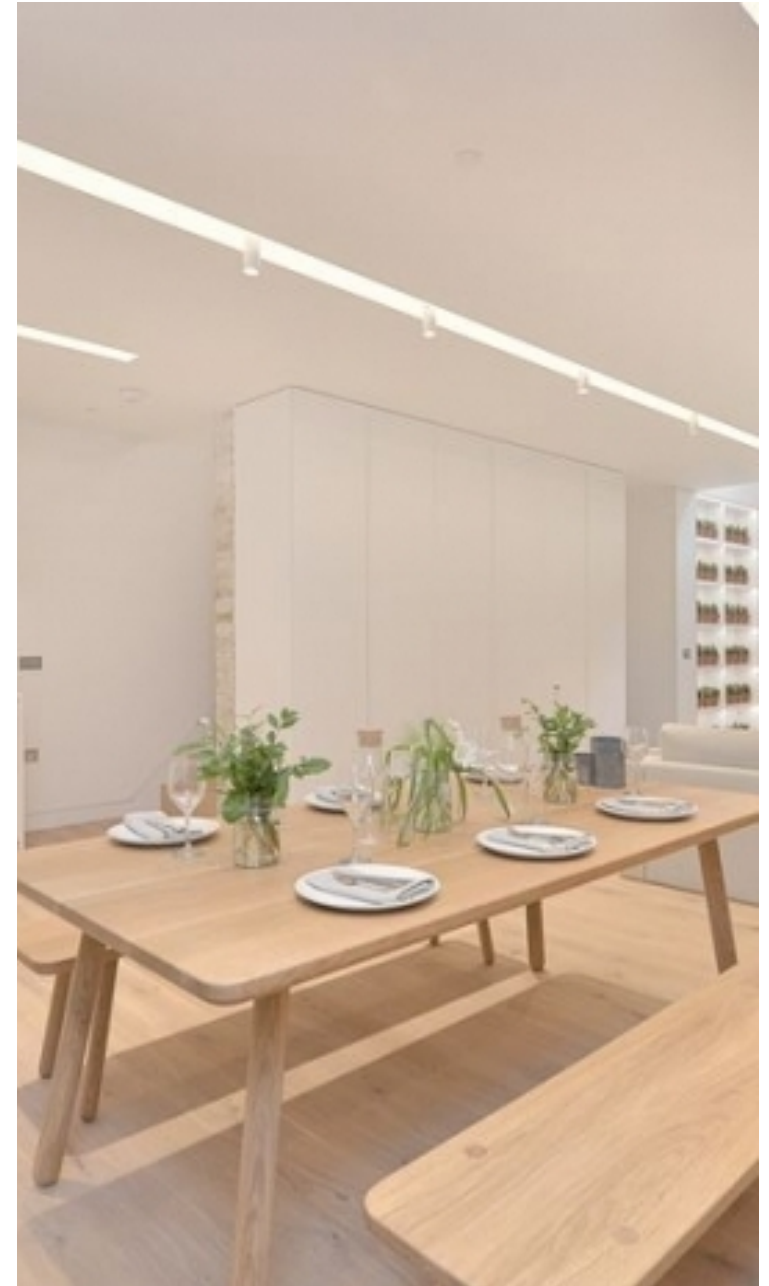

"Working with Vita properties has been a smooth experience! No complaints at all. Our letting agent, Diana has been fantastic and very helpful throughout the whole process. I would highly recommend both Vita properties and Diana."




"I used Vita properties to find a flat recently and it was an overall professional, personalised and positive experience. Saira went the extra mile to accommodate to our needs and quick to help us whenever possible."



**MORE INFO, PICTURES,
CONTACT ON
OUR WEBSITE**



"Vita Properties is a very professional agency. My experience with them was incredible and the entire team was very helpful and kind throughout the renting process. I'd highly recommend!"

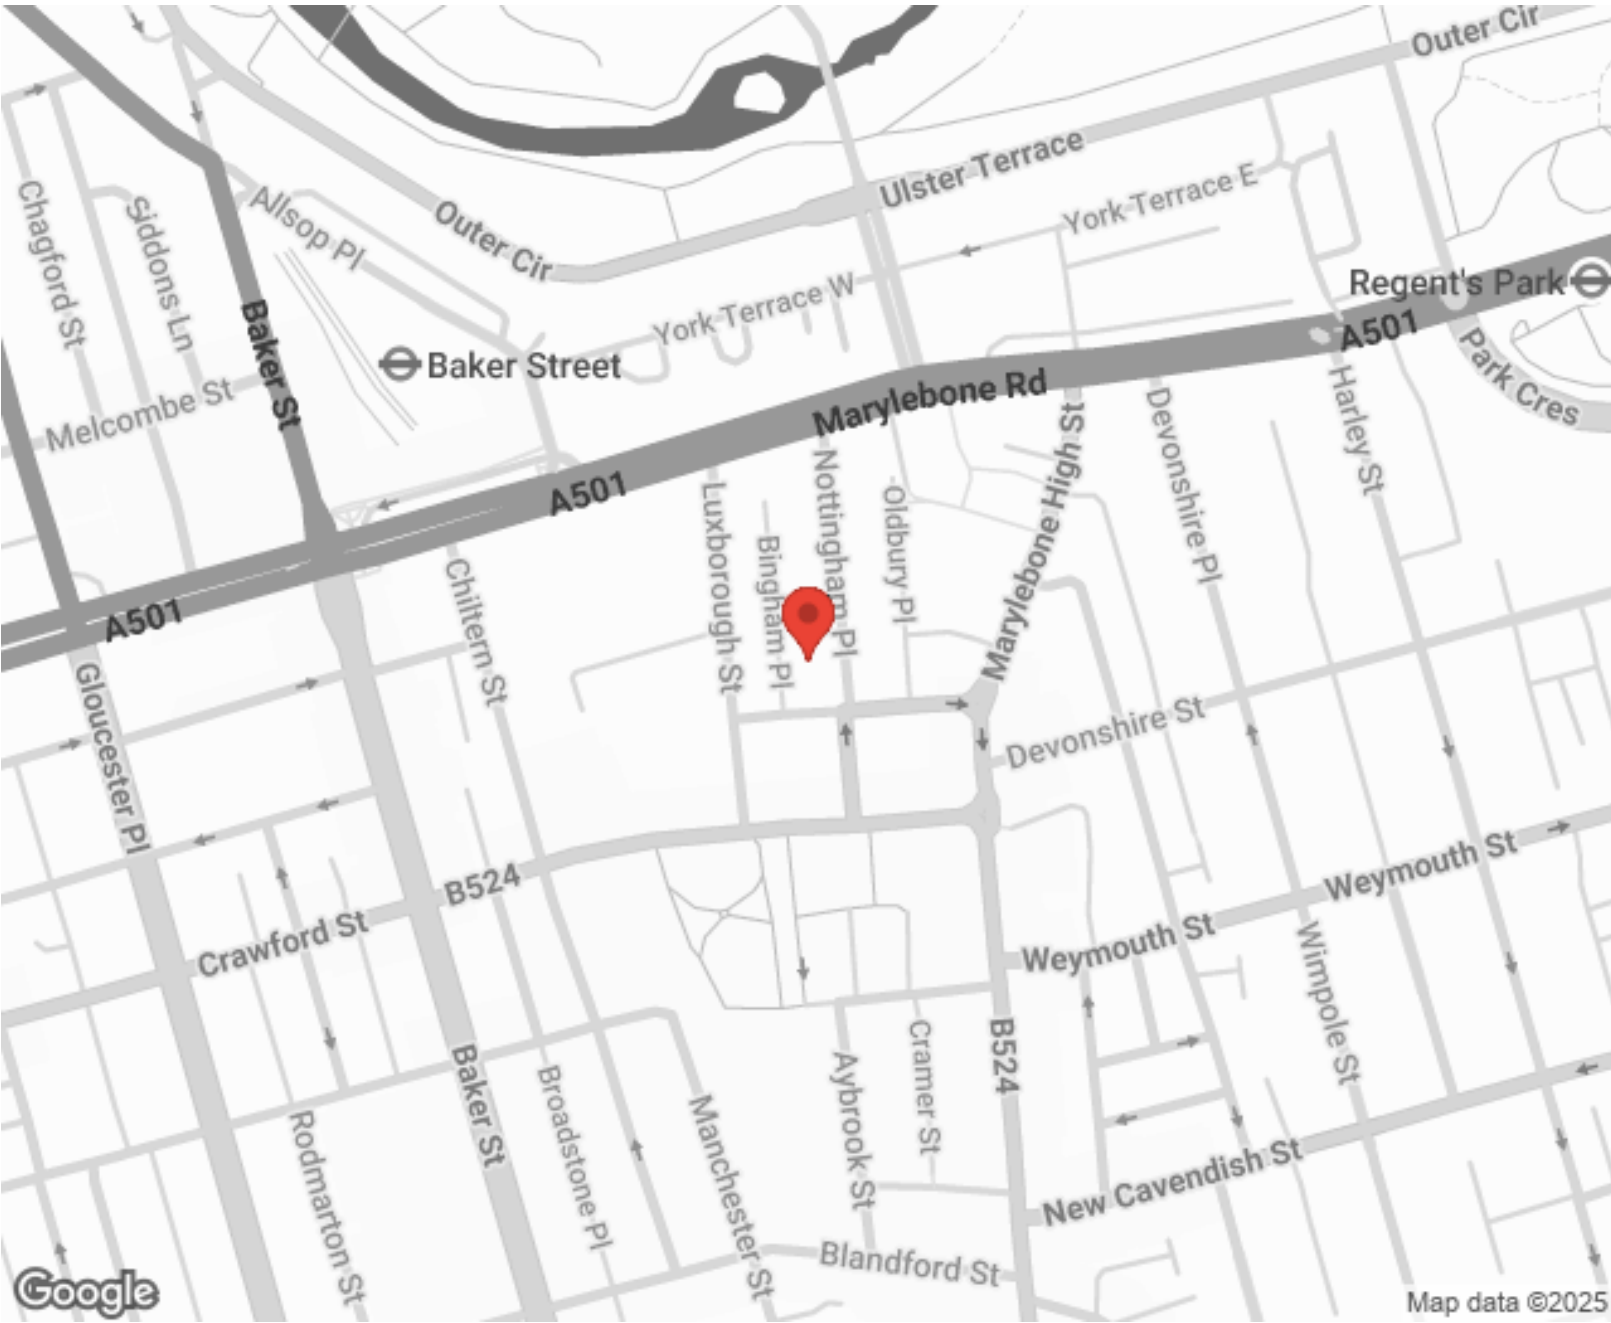

Energy Efficiency Rating			Environmental Impact (CO ₂) Rating		
	Current	Potential		Current	Potential
Very energy efficient - lower running costs			Very environmentally friendly - lower CO ₂ emissions		
(92-100) A			(92-100) A		
(81-91) B			(81-91) B		
(69-80) C			(69-80) C		
(55-68) D			(55-68) D		
(39-54) E			(39-54) E		
(21-38) F			(21-38) F		
(1-20) G			(1-20) G		
Not energy efficient - higher running costs			Not environmentally friendly - higher CO ₂ emissions		
England, Scotland & Wales			England, Scotland & Wales		
EU Directive			EU Directive		

SCAN FOR MORE
GOOGLE REVIEWS


Google
★★★★★
4.9 Stars | 132 Reviews

Find us on social media


vitaproperties
 VitaProperties
 VitaProperties

Bingham Place


Approx. Gross Internal Area 3096 Sq Ft - 287.63 Sq M
(Excluding Void)

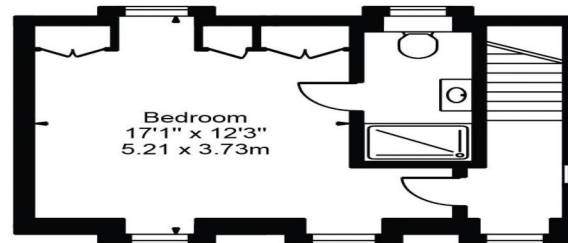


Second Floor

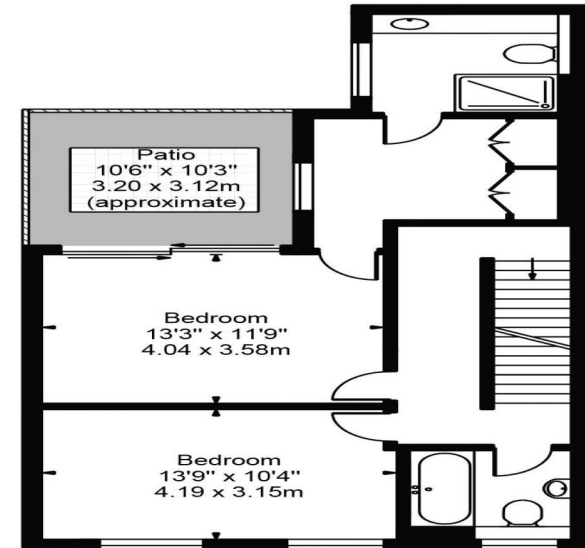


First Floor

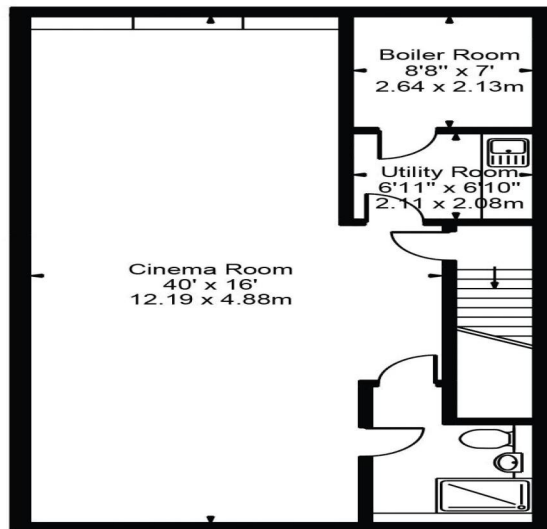

Basement

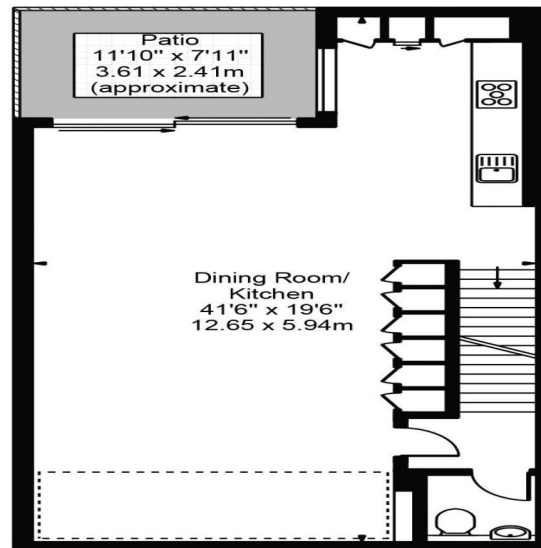

Lower Ground Floor

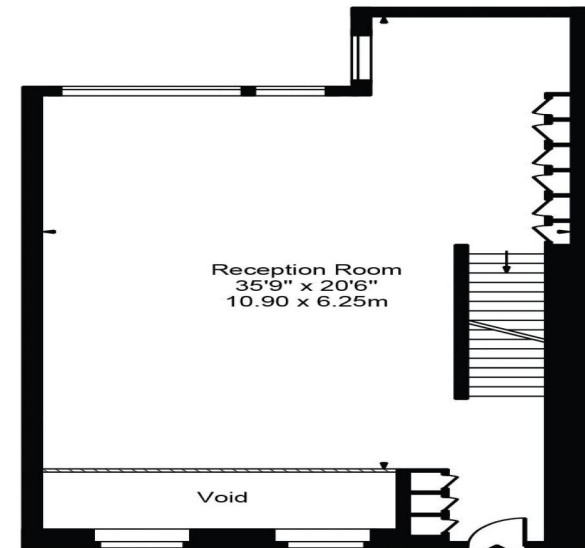

Ground Floor

For Illustration Purposes Only - Not To Scale

This floor plan should be used as a general outline for guidance only and does not constitute in whole or in part an offer or contract. Any intending purchaser or lessee should satisfy themselves by inspection, searches, enquiries and full survey as to the correctness of each statement. Any areas, measurements or distances quoted are approximate and should not be used to value a property or be the basis of any sale or let.