



Arkwright Road, Hampstead, London NW3 | £2,900

- Garden Apartment
- Modern
- Built In Wardrobes
- Integrated WiFi

- Off Street Parking Space
- Communal Garden

"Vita Properties have been tremendously helpful throughout the process of securing/renting my flat. Informative about the property, prompt communication, easy to use dashboard for sharing of information, and pleasant to work with. Highly recommend!"

---

Stunning four-bedroom garden apartment situated in a luxurious new build development offering over 2,240 sq ft of living accommodation.

Benefiting from four double bedrooms two of which face out onto the landscaped gardens, master bedroom with a separate dressing room with built in wardrobes and en-suite bathroom, three further bedrooms each with built in wardrobes and their own shower rooms, a guest WC and separate utility room. Offering comfort cooling and integrated WiFi throughout. The apartment comes with one off street parking space and use of the communal garden

Arkwright Road is located close to the local amenities of Hampstead Village and Hampstead tube station, Finchley Road tube and Finchley Road & Frognal Overground. Available 16th January on a furnished or unfurnished basis

-  Flat
-  Available to Let
-  x 4
-  x 1
-  x 4



Oliver Kent

 [oliver.kent@vitaproperties.uk](mailto:oliver.kent@vitaproperties.uk)  
 +4477 7274 0351



"I was very impressed with Vita and their network of buyers. When the sale of my flat fell through (twice) they worked extremely hard to find new buyers in a difficult market - thank you!"

---



"Working with Vita properties has been a smooth experience! No complaints at all. Our letting agent, Diana has been fantastic and very helpful throughout the whole process. I would highly recommend both Vita properties and Diana."

---



"I used Vita properties to find a flat recently and it was an overall professional, personalised and positive experience. Saira went the extra mile to accommodate to our needs and quick to help us whenever possible."



---



**MORE INFO, PICTURES,  
CONTACT ON  
OUR WEBSITE**



"Vita Properties is a very professional agency. My experience with them was incredible and the entire team was very helpful and kind throughout the renting process. I'd highly recommend!"

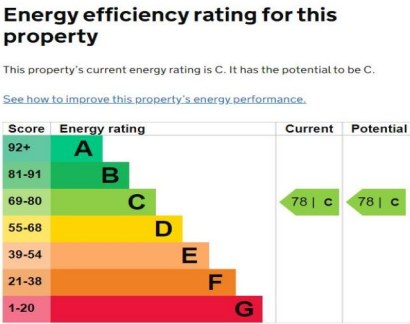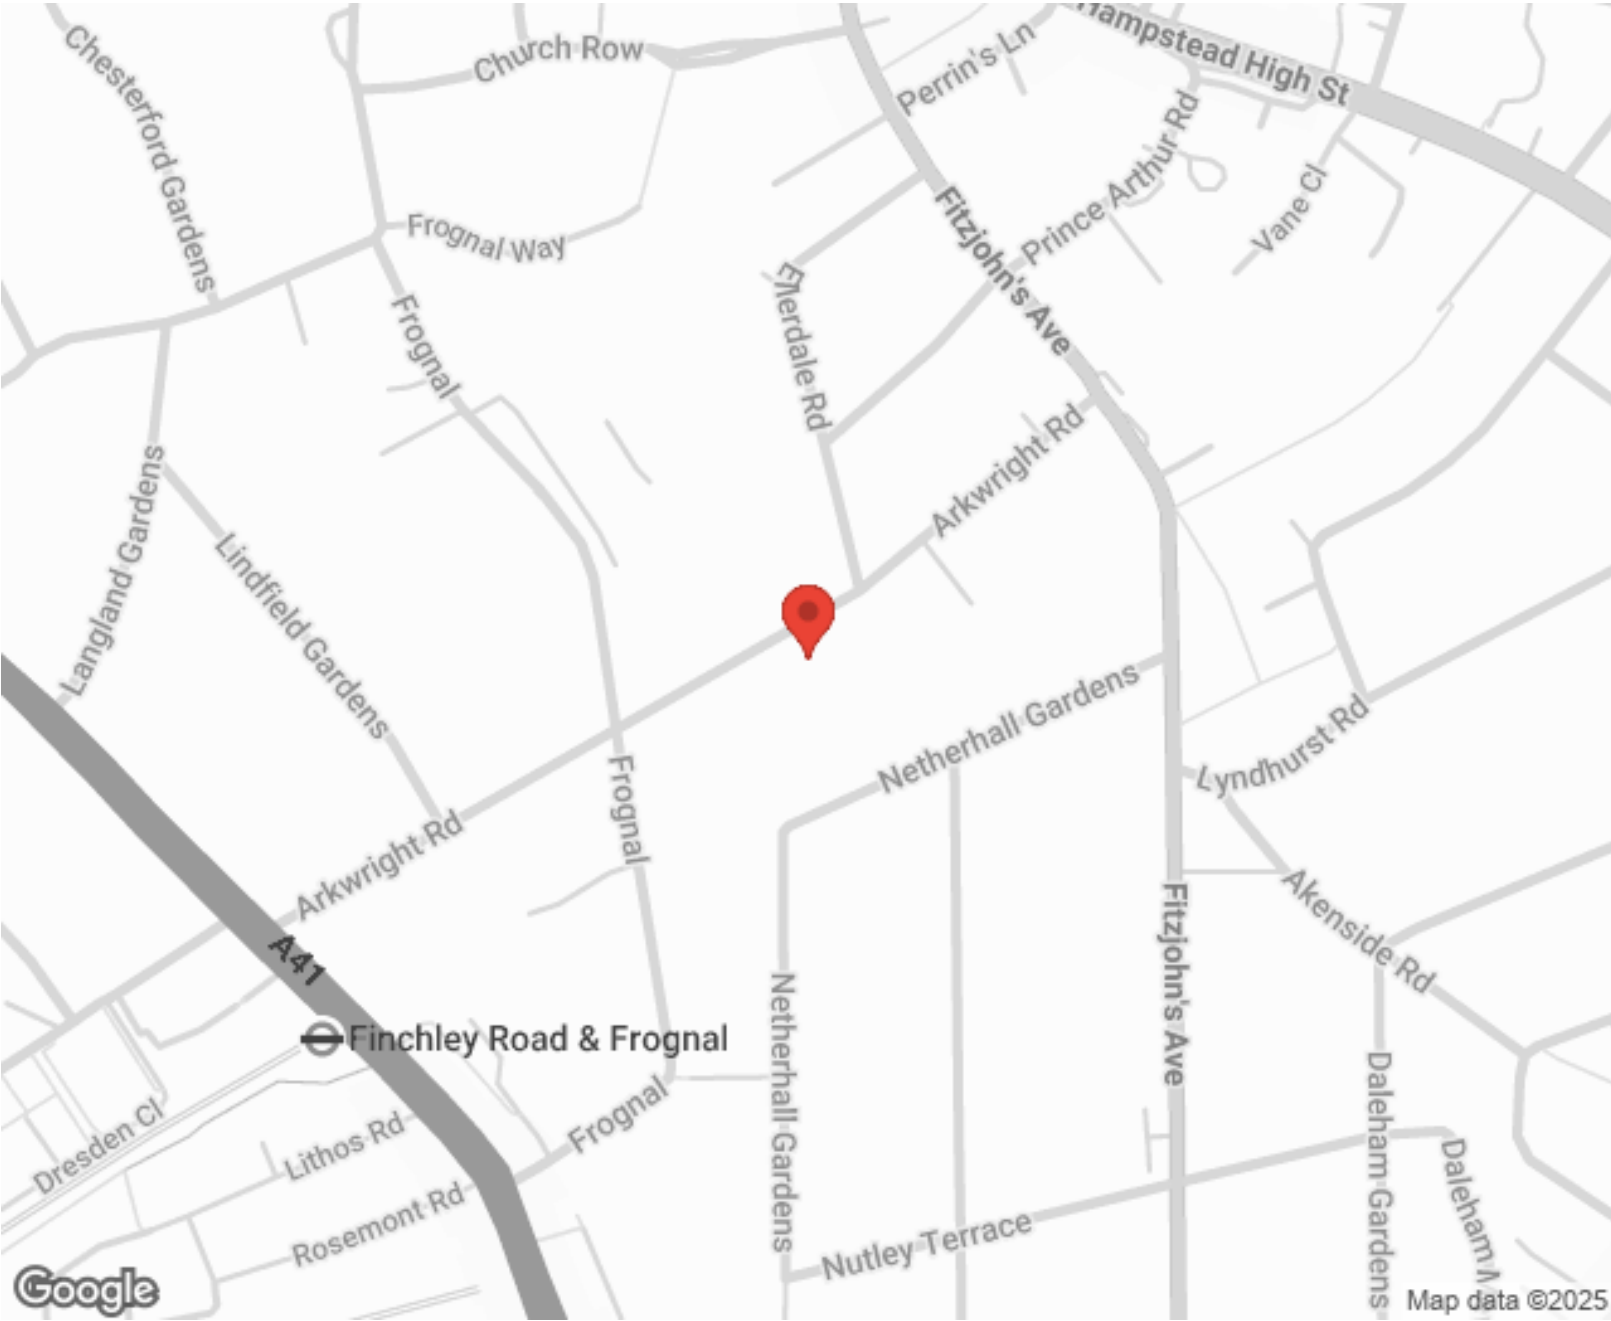

SCAN FOR MORE  
GOOGLE REVIEWS



Google



4.9 Stars | 132 Reviews

Find us on social media



vitaproperties




VitaProperties



VitaProperties

**ARKWRIGHT ROAD**  
Approximate Gross Internal Area 2240 sq ft / 208.1 sq m

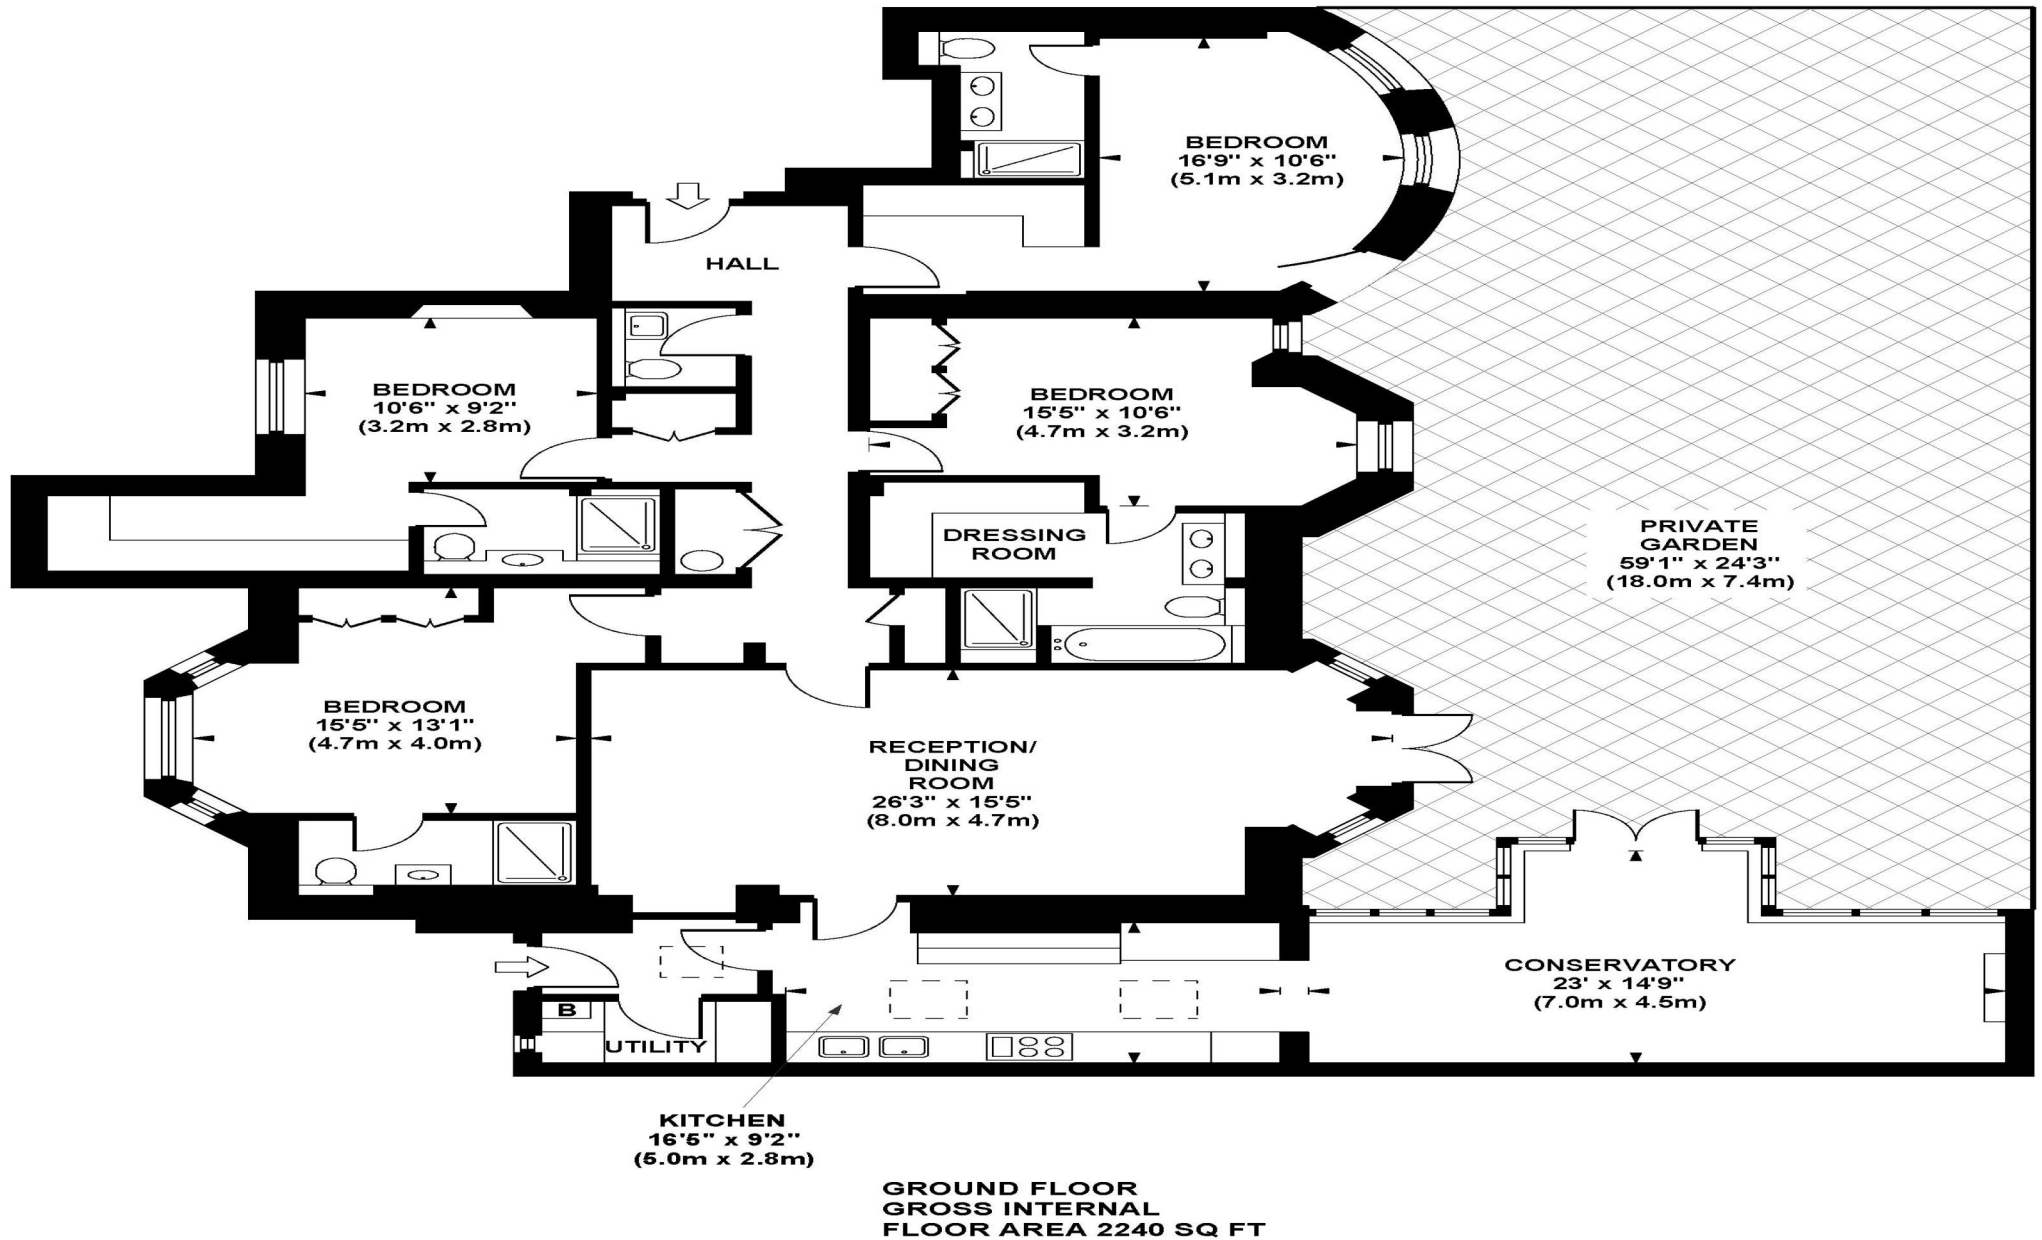

Although every attempt has been made to ensure accuracy, all measurements are approximate.  
The floor plan's for illustrative purposes only and not to scale. Measured in accordance to RICS standards.