



Crediton Hill, West Hampstead, London NW6 .| £550,000

- Private Garden
- Guest WC
- Separate Kitchen Breakfast Room
- Newly Fitted Kitchen

- Long Lease
- Viewings Recommended

"Vita Properties have been tremendously helpful throughout the process of securing/renting my flat. Informative about the property, prompt communication, easy to use dashboard for sharing of information, and pleasant to work with. Highly recommend!"

Located in one of West Hampstead's premier roads we are delighted to offer for sale a newly decorated one double bedroom garden flat set in a period property.

This superb flat benefits from a double bedroom with an en suite bathroom, fitted kitchen with appliances, guest WC, a reception which leads out onto a private patio garden,

Crediton Hill is moments away from all the amenities and three stations of West Hampstead. Finchley Road and Hampstead is also easily accessible.



Jonathan Singer


✉ jonathan.singer@vitaproperties.uk
☎ +4478 8428 6414



- 🏠 Flat
- 🔑 Share of Freehold
- 🛏 x 1
- 🚿 x 1
- 🚻 x 1



"I was very impressed with Vita and their network of buyers. When the sale of my flat fell through (twice) they worked extremely hard to find new buyers in a difficult market - thank you!"

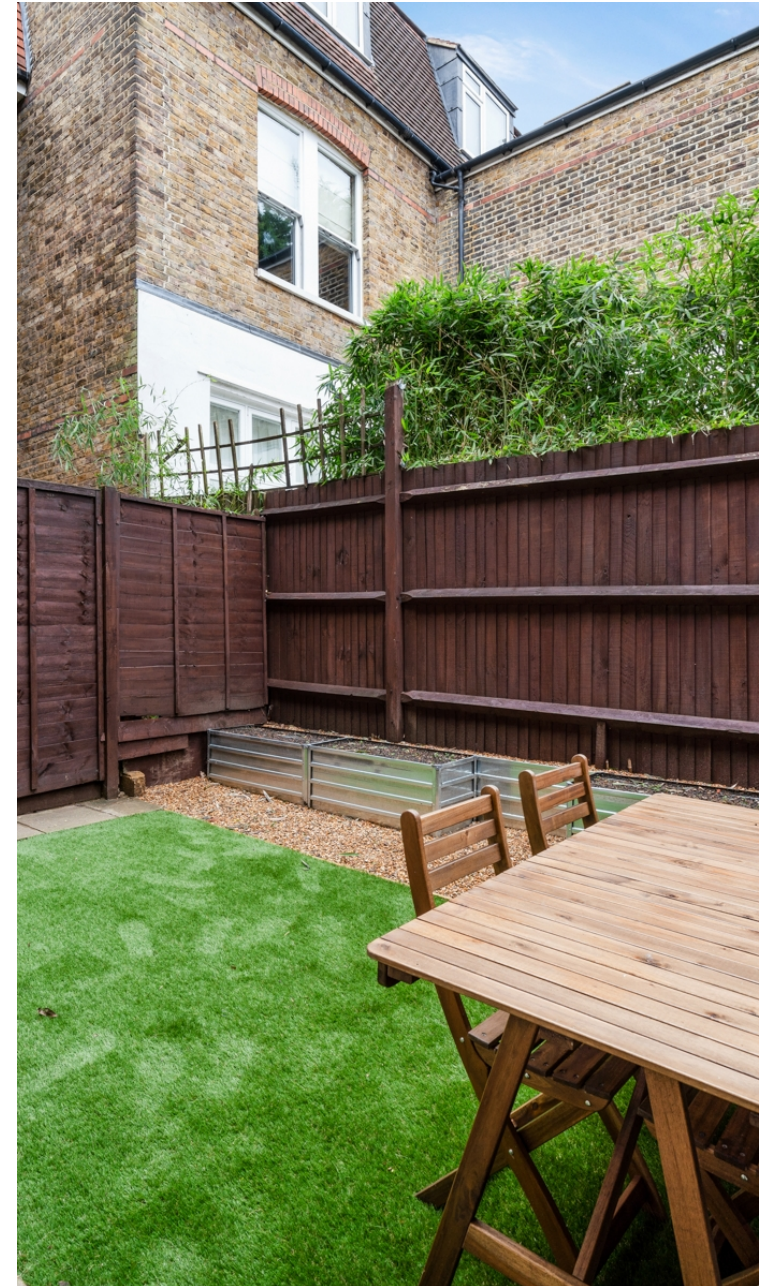

"Working with Vita properties has been a smooth experience! No complaints at all. Our letting agent, Diana has been fantastic and very helpful throughout the whole process. I would highly recommend both Vita properties and Diana."




"I used Vita properties to find a flat recently and it was an overall professional, personalised and positive experience. Saira went the extra mile to accommodate to our needs and quick to help us whenever possible."



MORE INFO, PICTURES,
CONTACT ON
OUR WEBSITE



"Vita Properties is a very professional agency. My experience with them was incredible and the entire team was very helpful and kind throughout the renting process. I'd highly recommend!"

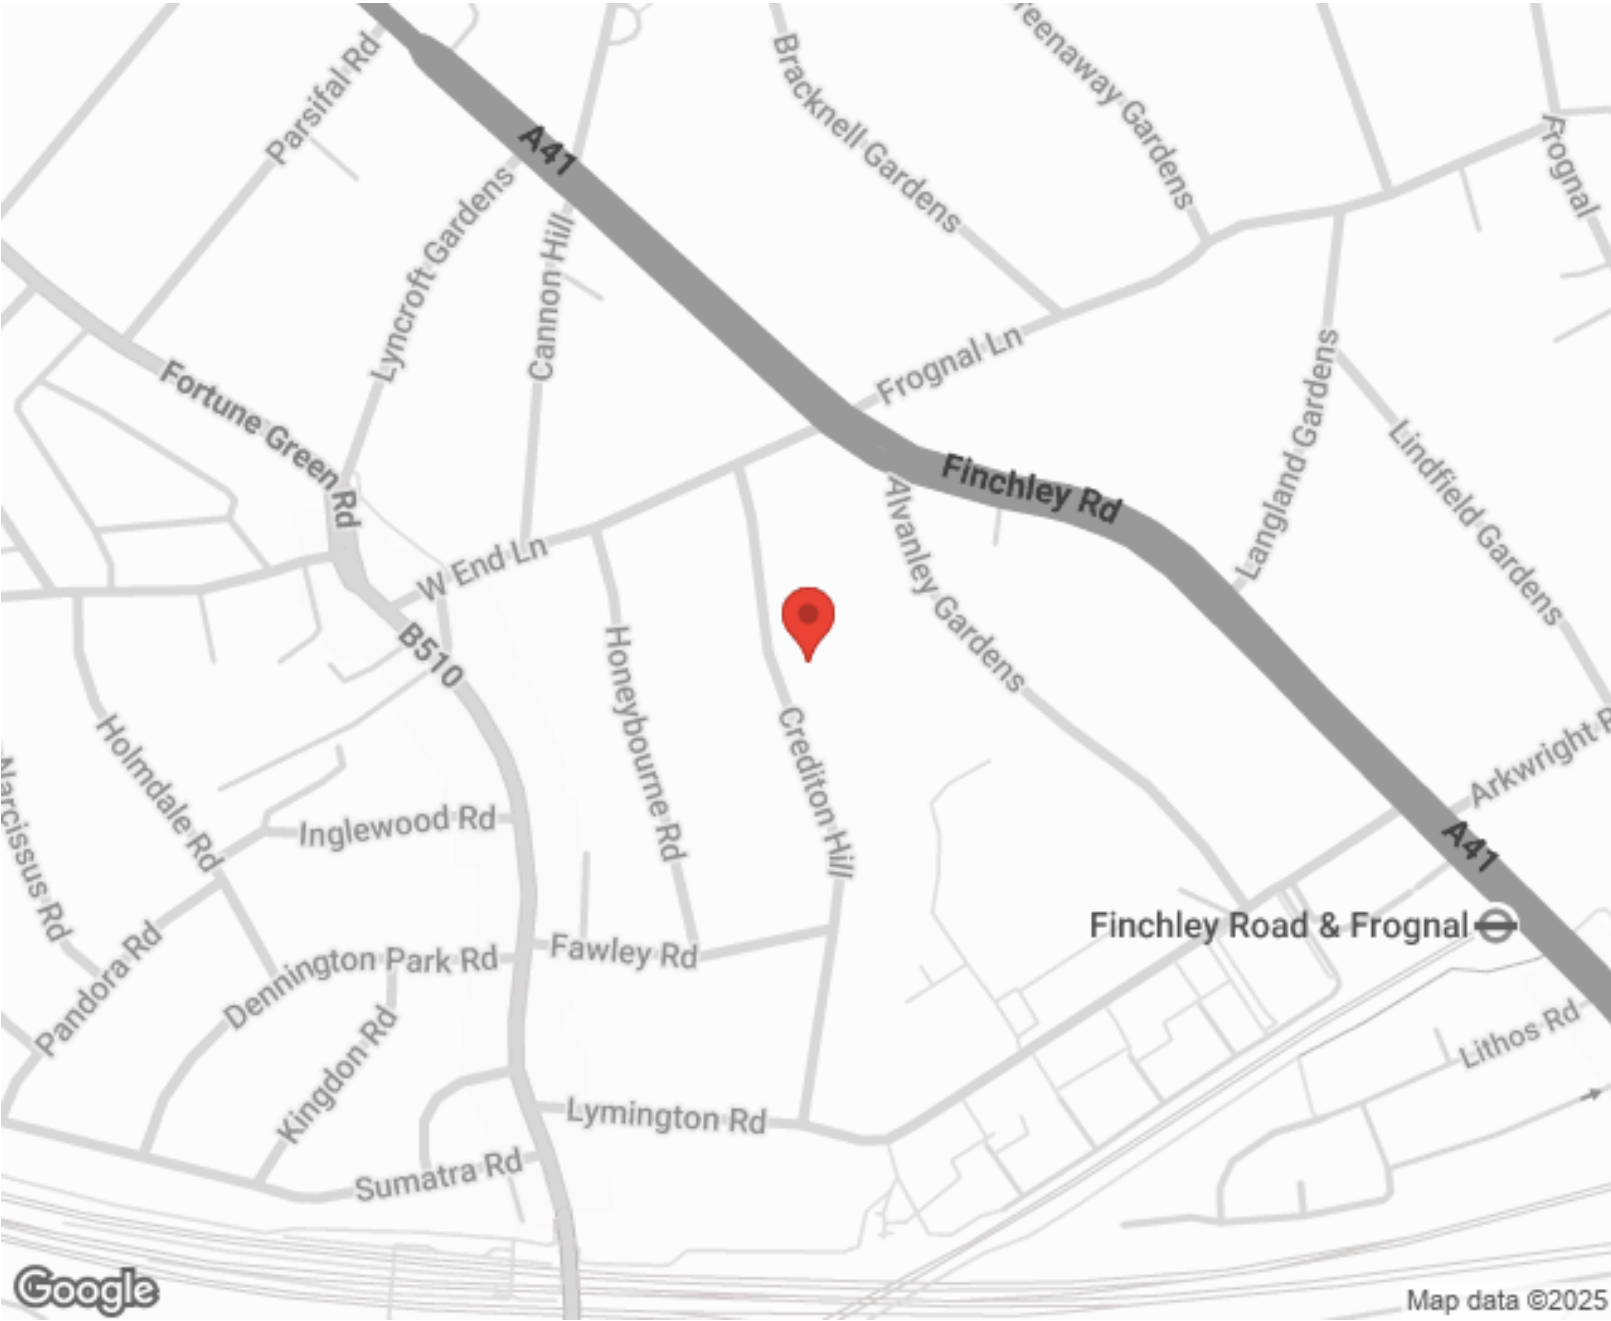

Score	Energy rating	Current	Potential
92+	A		
81-91	B		
69-80	C	75 c	79 c
55-68	D		
39-54	E		
21-38	F		
1-20	G		


SCAN FOR MORE
GOOGLE REVIEWS

Google
★★★★★
4.9 Stars | 132 Reviews

Find us on social media

vitaproperties
 VitaProperties
 VitaProperties

Crediton Hill

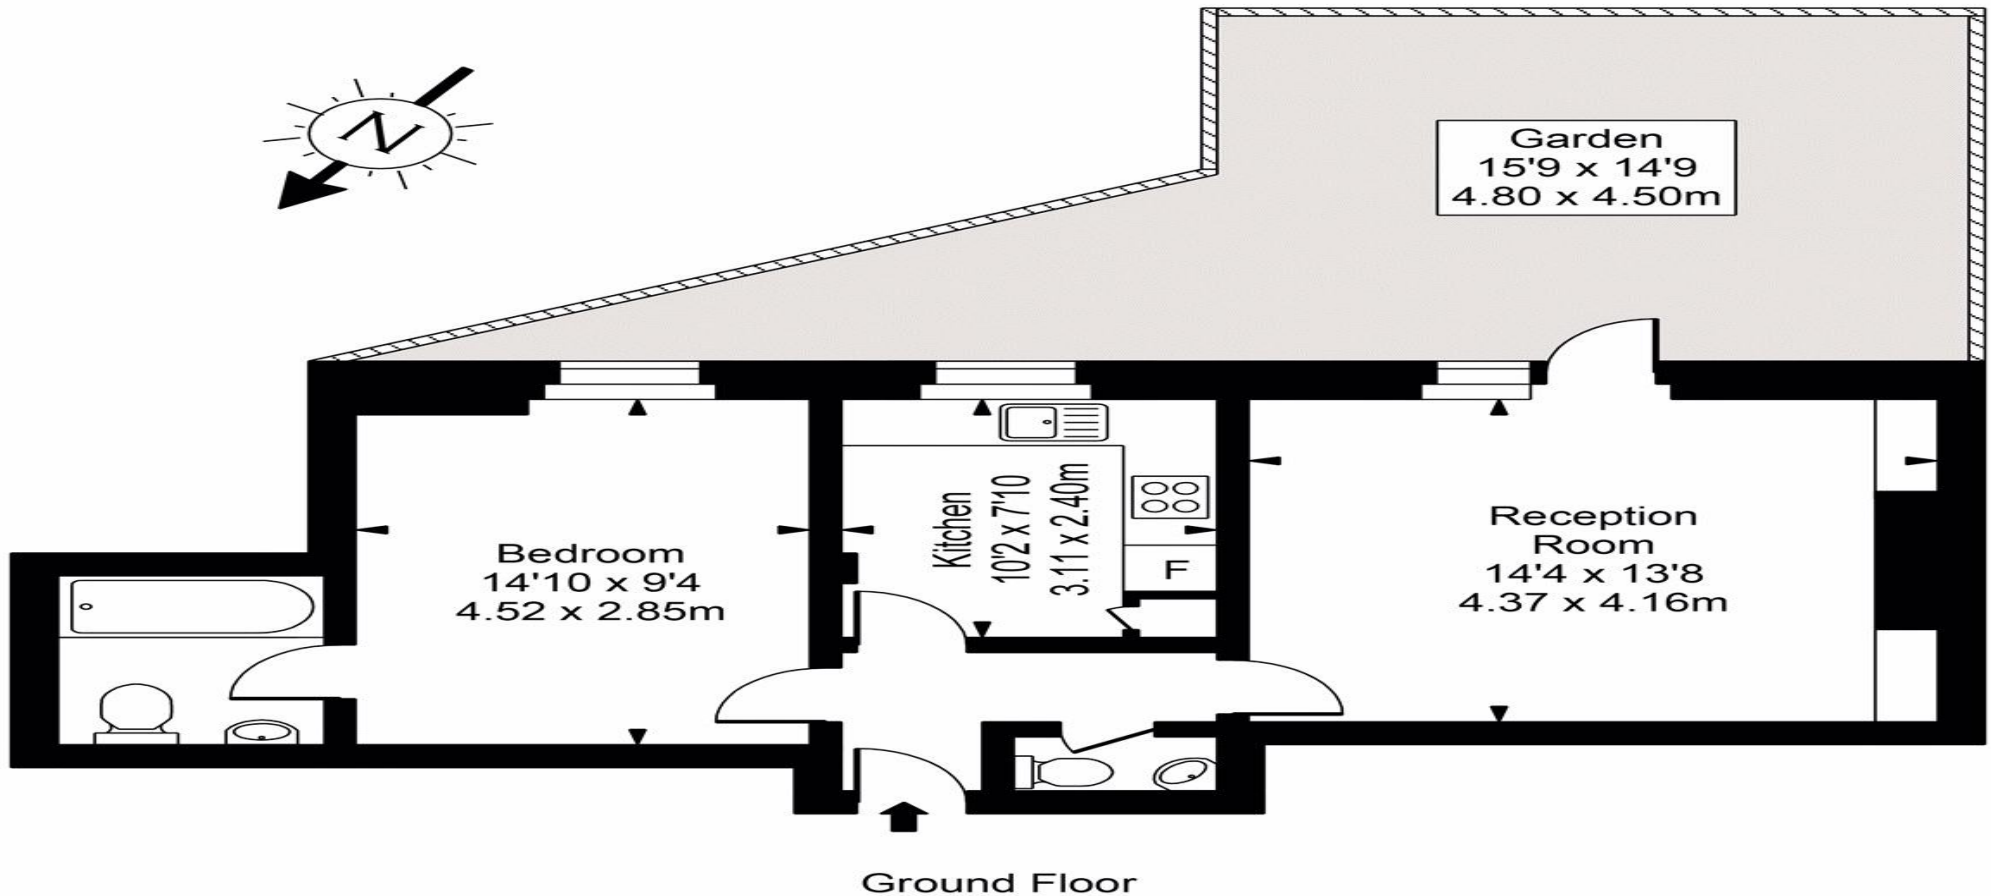

Approx Gross Internal Area

535 Sq Ft - 49.70 Sq M

For Illustration Purposes Only - Not To Scale
Floor plan by www.bestangle.co.uk