



VITA
Properties

Court Close, St Johns Wood Park, London, NW8 | £12,783

- Terraced House
- Abundance of Outside Space
- Private Gated Development
- 24 Hour Concierge

- Modern
- Available Now

"Vita Properties have been tremendously helpful throughout the process of securing/renting my flat. Informative about the property, prompt communication, easy to use dashboard for sharing of information, and pleasant to work with. Highly recommend!"

A spacious and modern four bedroom house available in this prestigious gated development, St Johns Wood, NW8.

This property comprises of a sizable open-plan kitchen, living-room & dining area, which leads onto a large private conservatory & garden. A large master bedroom with enviably large walk-in wardrobe, en-suite bathroom access and direct access onto the terrace. You have three further double bedrooms – all offering built in wardrobes. You have a further three bathrooms, all in excellent condition.

This property boasts many additional benefits, including air conditioning in all rooms, multi-jet powered showers, dimmable light switches in all rooms as well as a dedicated 24 hour concierge.

The property is within walking distance of St John's Wood and Swiss Cottage Underground Station (Jubilee Line) and moments from Regents Park

-  Terraced
- 
-  x 4
-  x 1
-  x 4



Phoebe Knight

 phoebe@vitaproperties.uk

 +44 7493100161



"I was very impressed with Vita and their network of buyers. When the sale of my flat fell through (twice) they worked extremely hard to find new buyers in a difficult market - thank you!"



"Working with Vita properties has been a smooth experience! No complaints at all. Our letting agent, Diana has been fantastic and very helpful throughout the whole process. I would highly recommend both Vita properties and Diana."




"I used Vita properties to find a flat recently and it was an overall professional, personalised and positive experience. Saira went the extra mile to accommodate to our needs and quick to help us whenever possible."



MORE INFO, PICTURES,
CONTACT ON
OUR WEBSITE



"Vita Properties is a very professional agency. My experience with them was incredible and the entire team was very helpful and kind throughout the renting process. I'd highly recommend!"

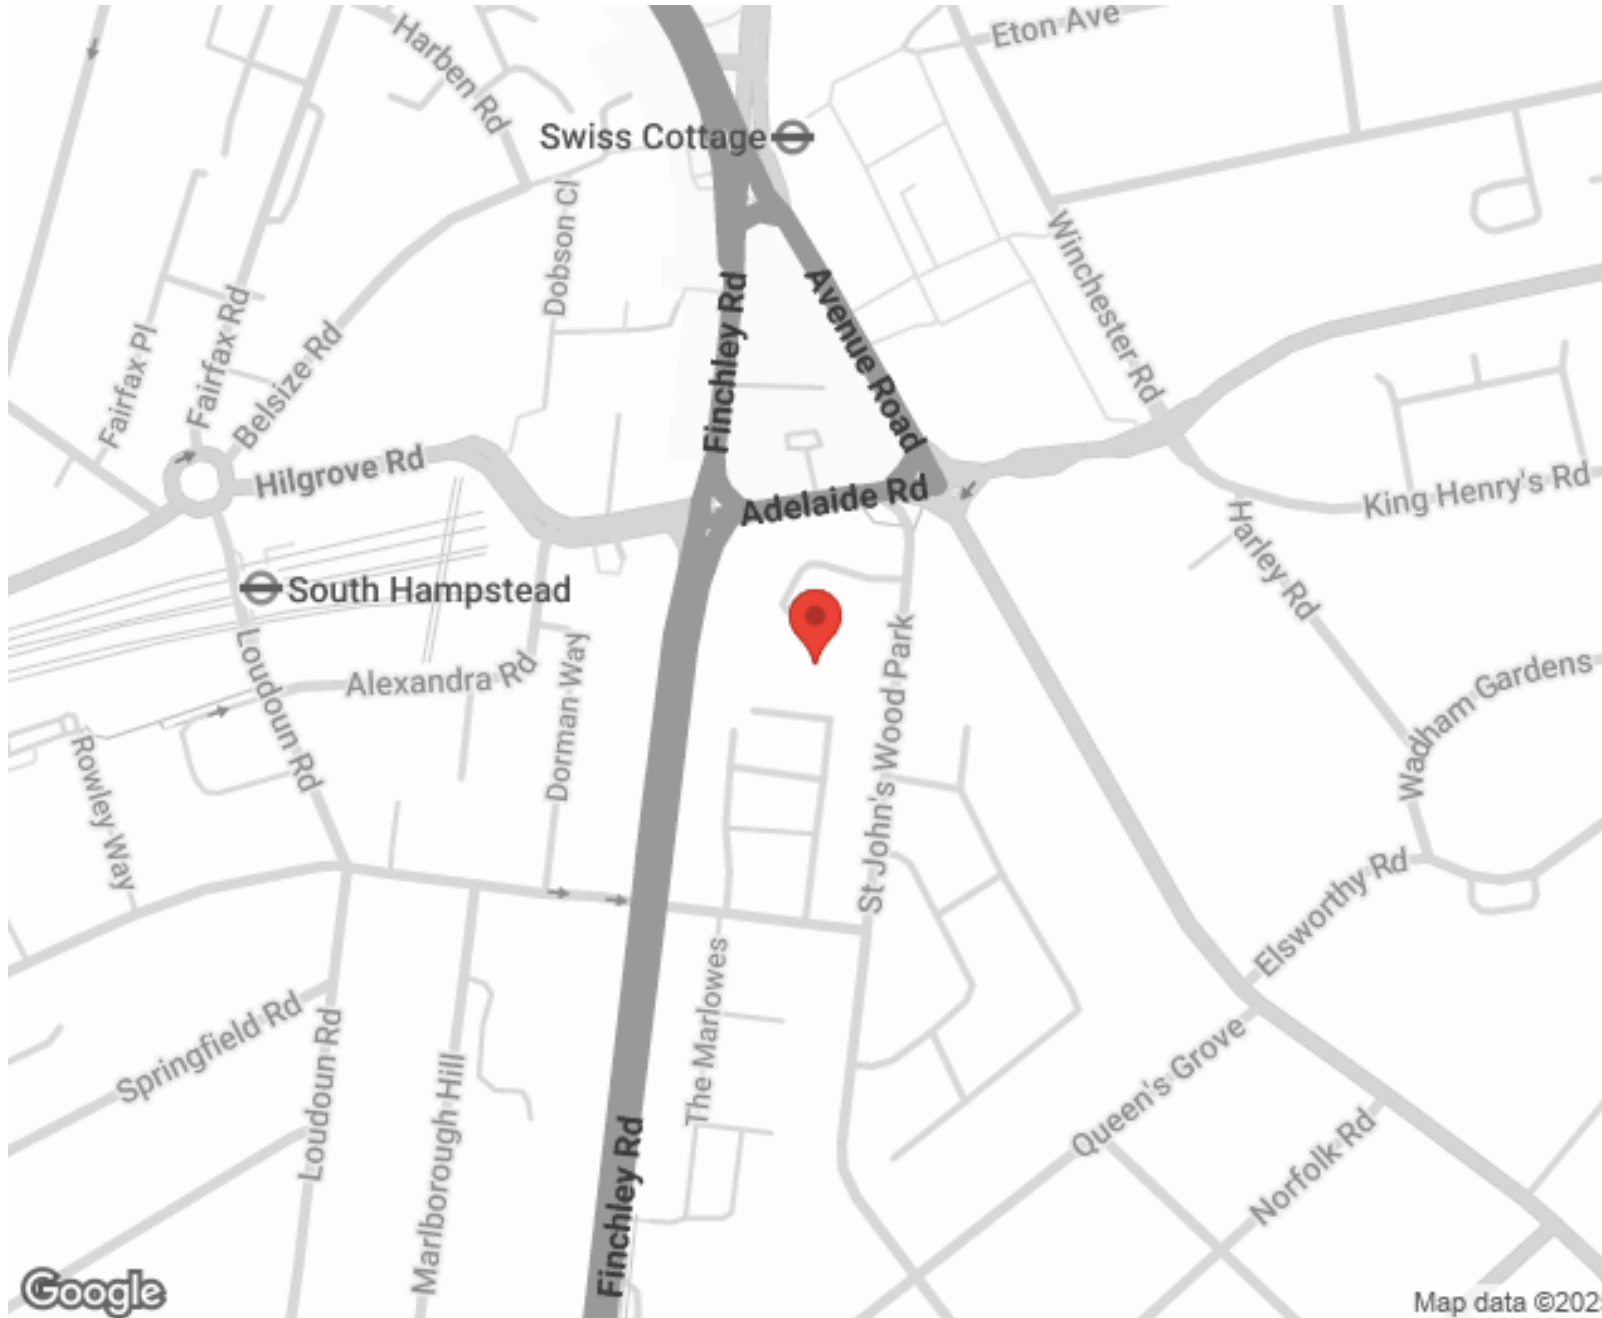

SCAN FOR MORE
GOOGLE REVIEWS



Google




4.9 Stars | 132 Reviews

Find us on social media




COURT HOUSE


Approximate Gross Internal Area 1895 sq ft / 176.0 sq m

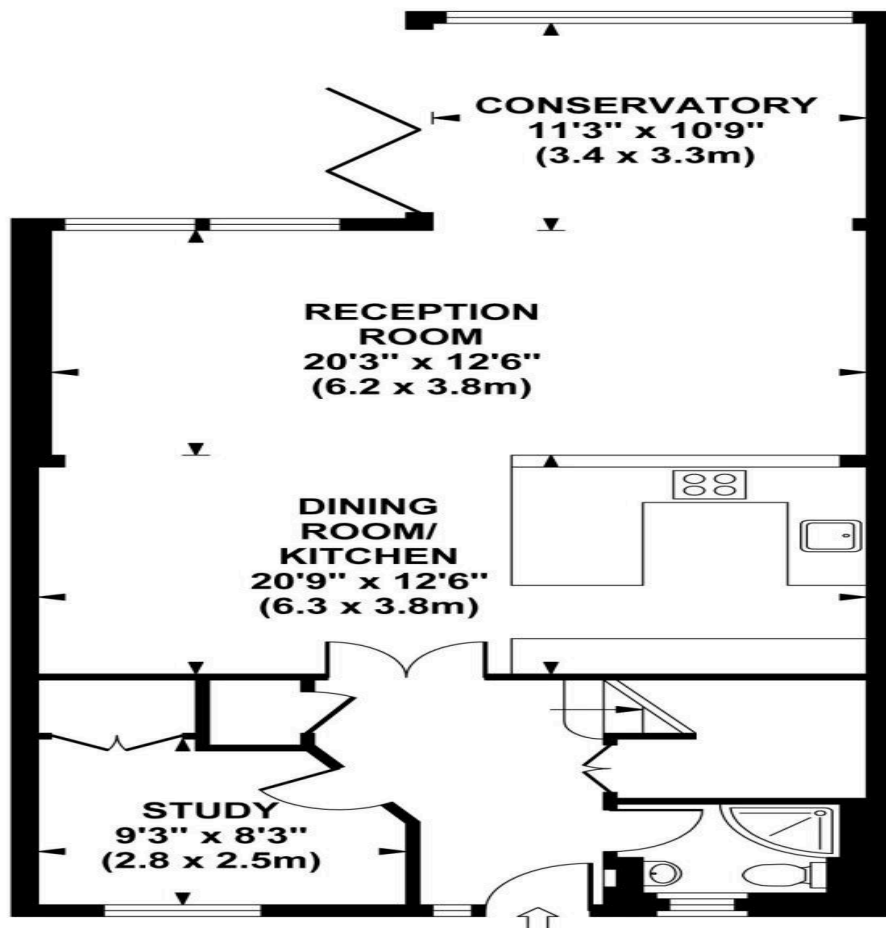

**GROUND FLOOR
GROSS INTERNAL
FLOOR AREA 891 SQ FT**

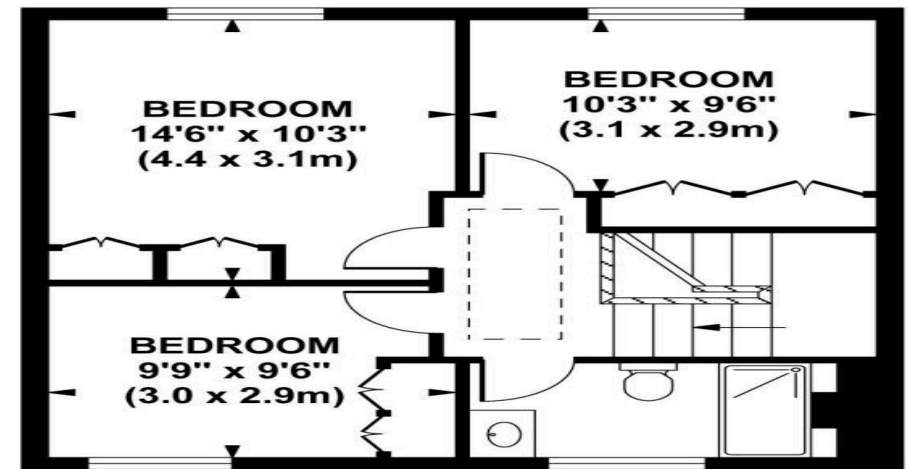

**SECOND FLOOR
GROSS INTERNAL
FLOOR AREA 502 SQ FT**

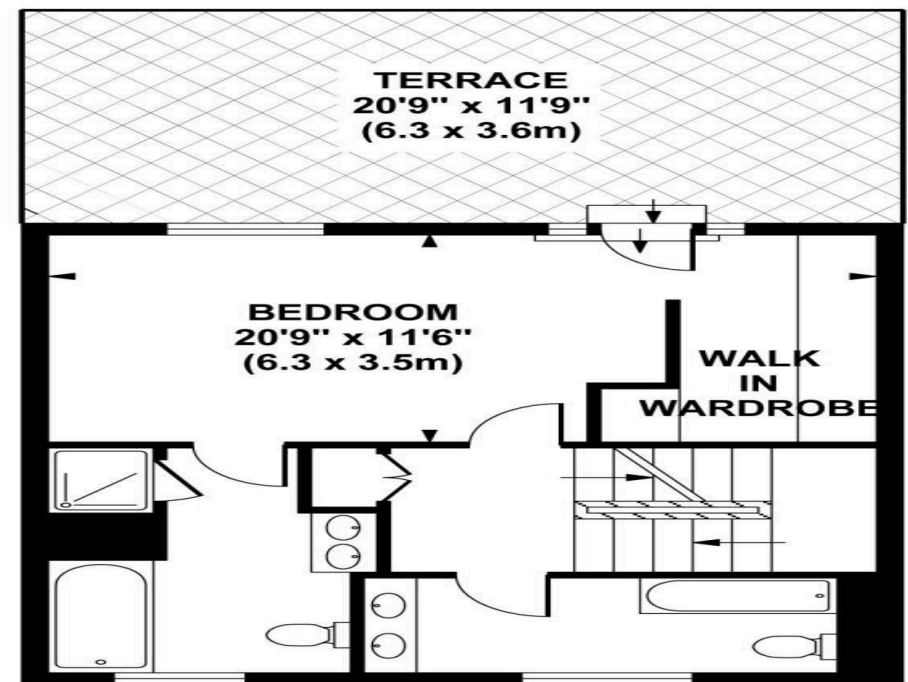

**FIRST FLOOR
GROSS INTERNAL
FLOOR AREA 502 SQ FT**

Although every attempt has been made to ensure accuracy, all measurements are approximate. The floor plan's for illustrative purposes only and not to scale. Measured in accordance to RICS standards.