



**VITA**  
*Properties*

Ridley Road, Kensal Green, London, NW10 | £600,000

- Guide price £650,000 - £675,000
- Interior designed home
- West facing garden
- Stunning kitchen/dining space

- Restored period details

"Vita Properties have been tremendously helpful throughout the process of securing/renting my flat. Informative about the property, prompt communication, easy to use dashboard for sharing of information, and pleasant to work with. Highly recommend!"

Kate Brookfield x Vita Properties present this stunning, interior designed garden apartment in Kensal Green, NW10.

This two-bedroom home blends restored period charm with vibrant, contemporary style. As you enter, a bright hallway with original floor tiles invites you into the home.

A spacious living room with high ceilings and original wooden floors is situated to the front of the apartment, with bespoke alcove shelving and an eye catching period fireplace.

The principal bedroom features a bank of floor to ceiling fitted wardrobes and another original fireplace feature. The second bedroom features Common Room wallpaper and playful colour scheme.

The standout kitchen/dining area is located to the rear of the home, with large island with bar seating, a beautifully tiled splash back with tiles by Milagros and bi-folding doors opening onto a west-facing garden—perfect for entertaining or relaxing in the evening sun. Bright, joyful spaces and a seamless social flow make this apartment a true interior design dream.

Guide price £650,000 – £675,000

Find the contact on Instagram @Kate\_the\_agent



 Ground Flat

 Leasehold

 x 2

 x 2

 x 1

SCAN FOR  
A VIDEO  
WALKTHROUGH





"I was very impressed with Vita and their network of buyers. When the sale of my flat fell through (twice) they worked extremely hard to find new buyers in a difficult market - thank you!"

---





"Working with Vita properties has been a smooth experience! No complaints at all. Our letting agent, Diana has been fantastic and very helpful throughout the whole process. I would highly recommend both Vita properties and Diana."

---





"I used Vita properties to find a flat recently and it was an overall professional, personalised and positive experience. Saira went the extra mile to accommodate to our needs and quick to help us whenever possible."


---



MORE INFO, PICTURES,  
CONTACT ON  
OUR WEBSITE



"Vita Properties is a very professional agency. My experience with them was incredible and the entire team was very helpful and kind throughout the renting process. I'd highly recommend!"

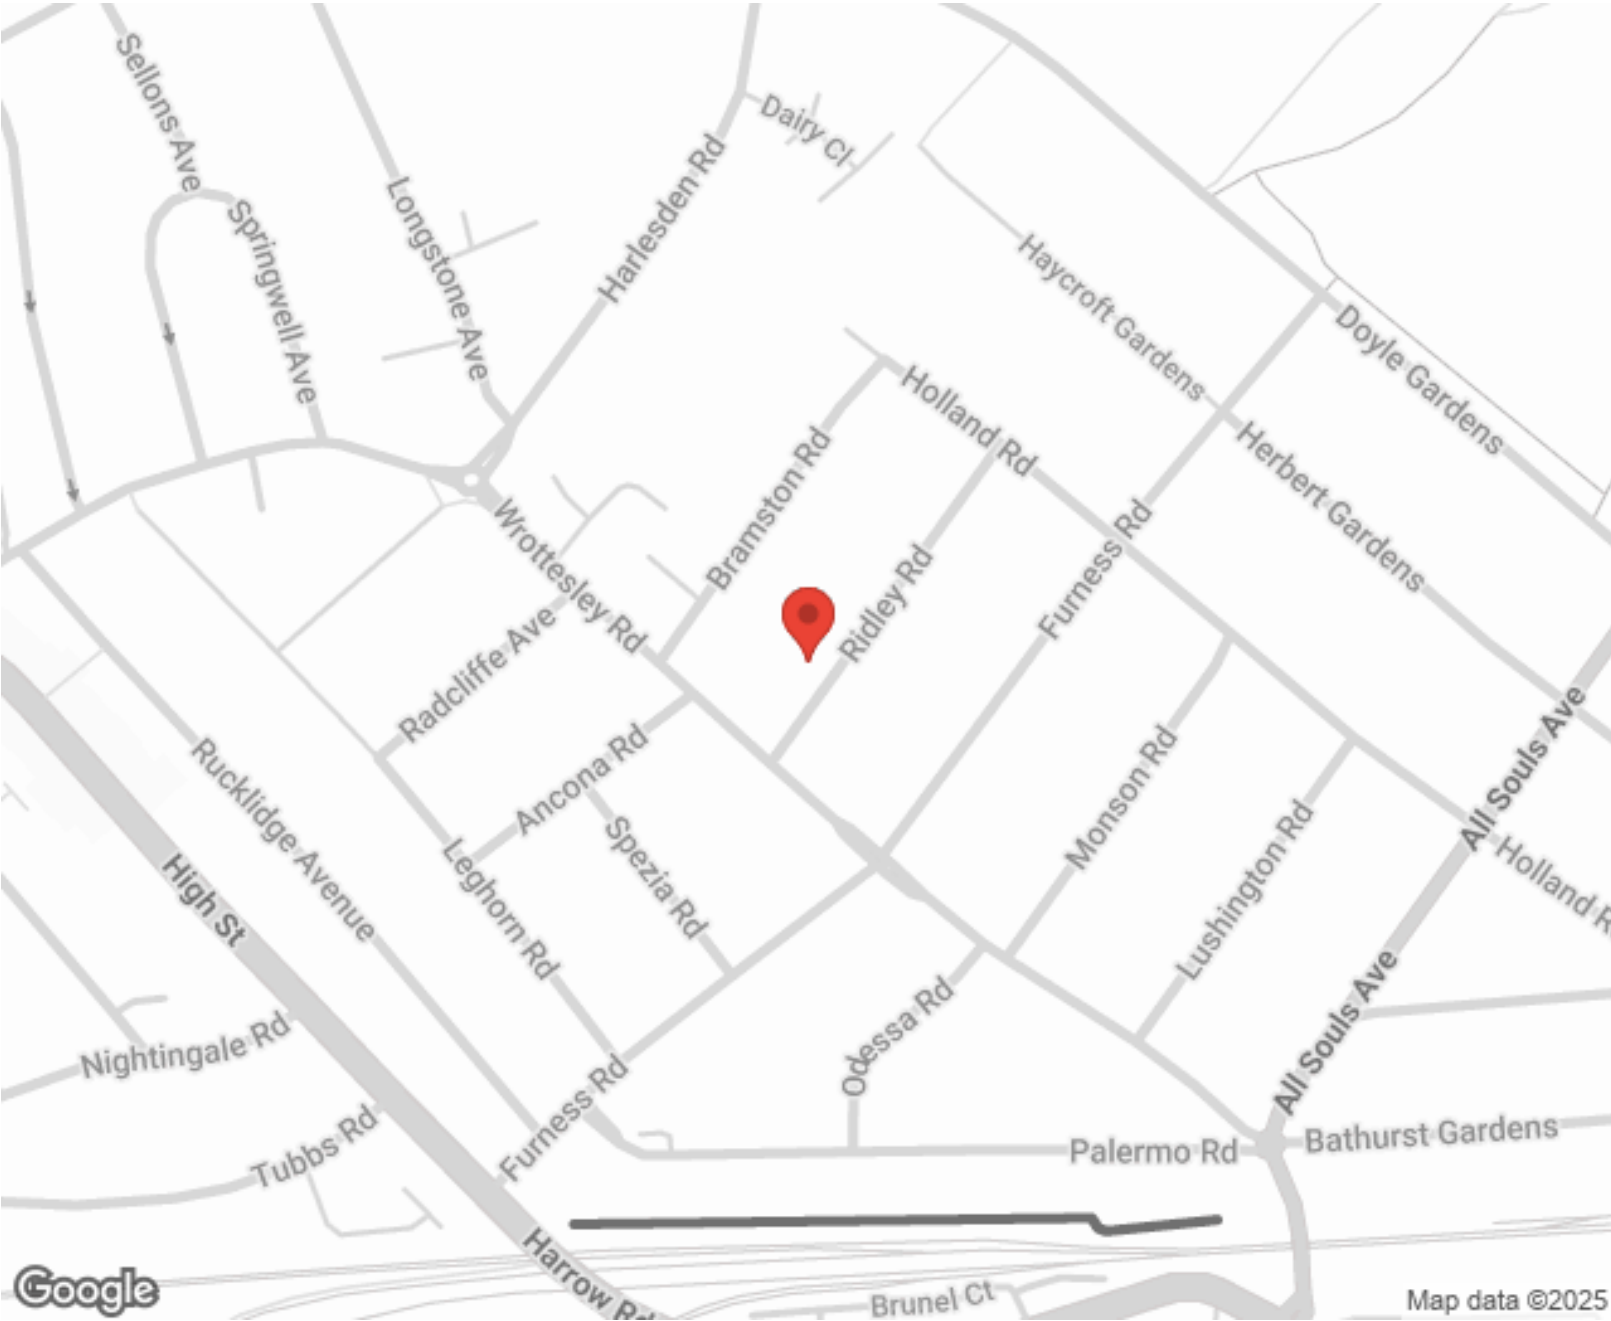

Score	Energy rating	Current	Potential
92+	A		
81-91	B		
69-80	C	70 C	79 C
55-68	D		
39-54	E		
21-38	F		
1-20	G		

SCAN FOR MORE  
GOOGLE REVIEWS

Google  
★★★★★  
4.9 Stars | 132 Reviews



Find us on social media

vitaproperties

VitaProperties

VitaProperties



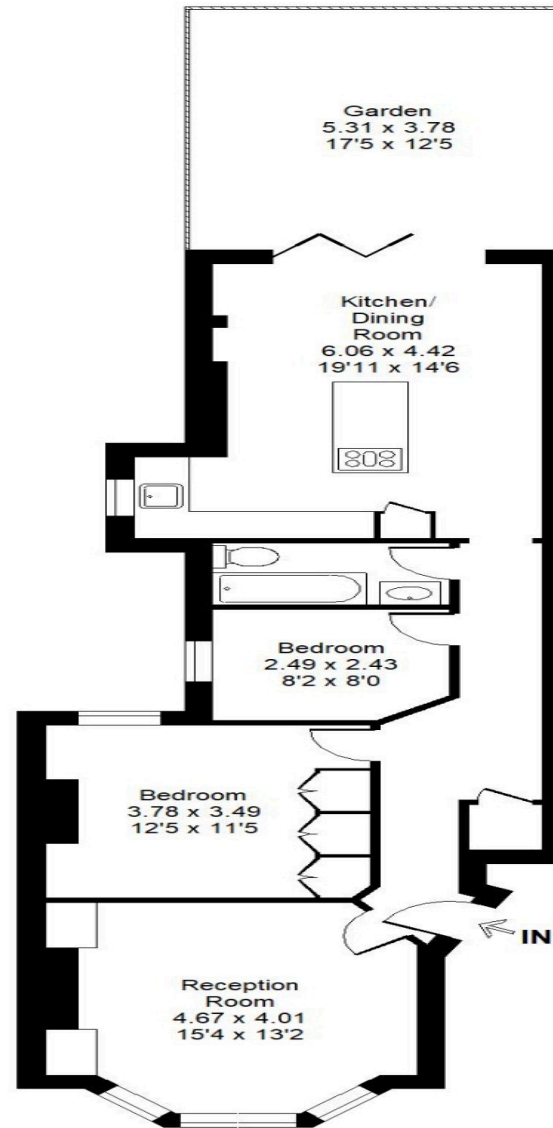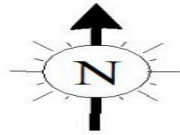

### Ground Floor

Ridley Road, NW10 5UA

Total Internal Area = 802 sq ft / 74.5 sq m

For identification only - Not to scale

Whilst every attempt has been made to ensure the accuracy of the floor plan contained here, measurements of doors, windows, rooms and any other items are approximate and no responsibility is taken for any error, omission or mis statement. This plan is for illustrative purposes only and should be used as such by any prospective purchaser. The services, systems and appliances shown have not been tested and no guarantee as to their operability or efficiency can be given.