



Buckingham Mansions, West End Lane, West Hampstead, NW6 | £6,750

- Spacious Lateral Layout
- Grand Reception Room
- Period Charm
- Modern Bathrooms

- On-Site Porter and Lift Access
- Communal Gardens

"Vita Properties have been tremendously helpful throughout the process of securing/renting my flat. Informative about the property, prompt communication, easy to use dashboard for sharing of information, and pleasant to work with. Highly recommend!"

Situated in the highly desirable Buckingham Mansions, this exceptional four-bedroom lateral apartment offers a rare opportunity to live in one of London's most elegant mansion blocks. Combining impressive proportions with refined interiors, the property is ideal for families or professionals seeking both space and sophistication.

The apartment features a grand reception room with high ceilings and large bay windows that fill the space with natural light. Four well-proportioned bedrooms provide flexible accommodation, while two recently renovated bathrooms offer modern comfort with quality finishes throughout. Designed to balance period charm with contemporary living, the apartment is located within a well-maintained building that includes a lift, porter service, and access to beautifully landscaped communal gardens.

Buckingham Mansions enjoys a prime location with excellent transport links, boutique shops, popular restaurants, and cultural attractions all within easy reach. This outstanding home offers a perfect blend of classic architecture, modern convenience, and a prestigious address.

Early viewing is recommended to appreciate the full scale and quality of this remarkable residence.

- 🏠 Apartment
- 🔑 Let Agreed
- 🛏 x 4
- 🛀 x 1
- 🚗 x 2



Oliver Kent

✉ oliver.kent@vitaproperties.uk
☎ +4477 7274 0351



"I was very impressed with Vita and their network of buyers. When the sale of my flat fell through (twice) they worked extremely hard to find new buyers in a difficult market - thank you!"



"Working with Vita properties has been a smooth experience! No complaints at all. Our letting agent, Diana has been fantastic and very helpful throughout the whole process. I would highly recommend both Vita properties and Diana."




"I used Vita properties to find a flat recently and it was an overall professional, personalised and positive experience. Saira went the extra mile to accommodate to our needs and quick to help us whenever possible."



MORE INFO, PICTURES,
CONTACT ON
OUR WEBSITE



"Vita Properties is a very professional agency. My experience with them was incredible and the entire team was very helpful and kind throughout the renting process. I'd highly recommend!"

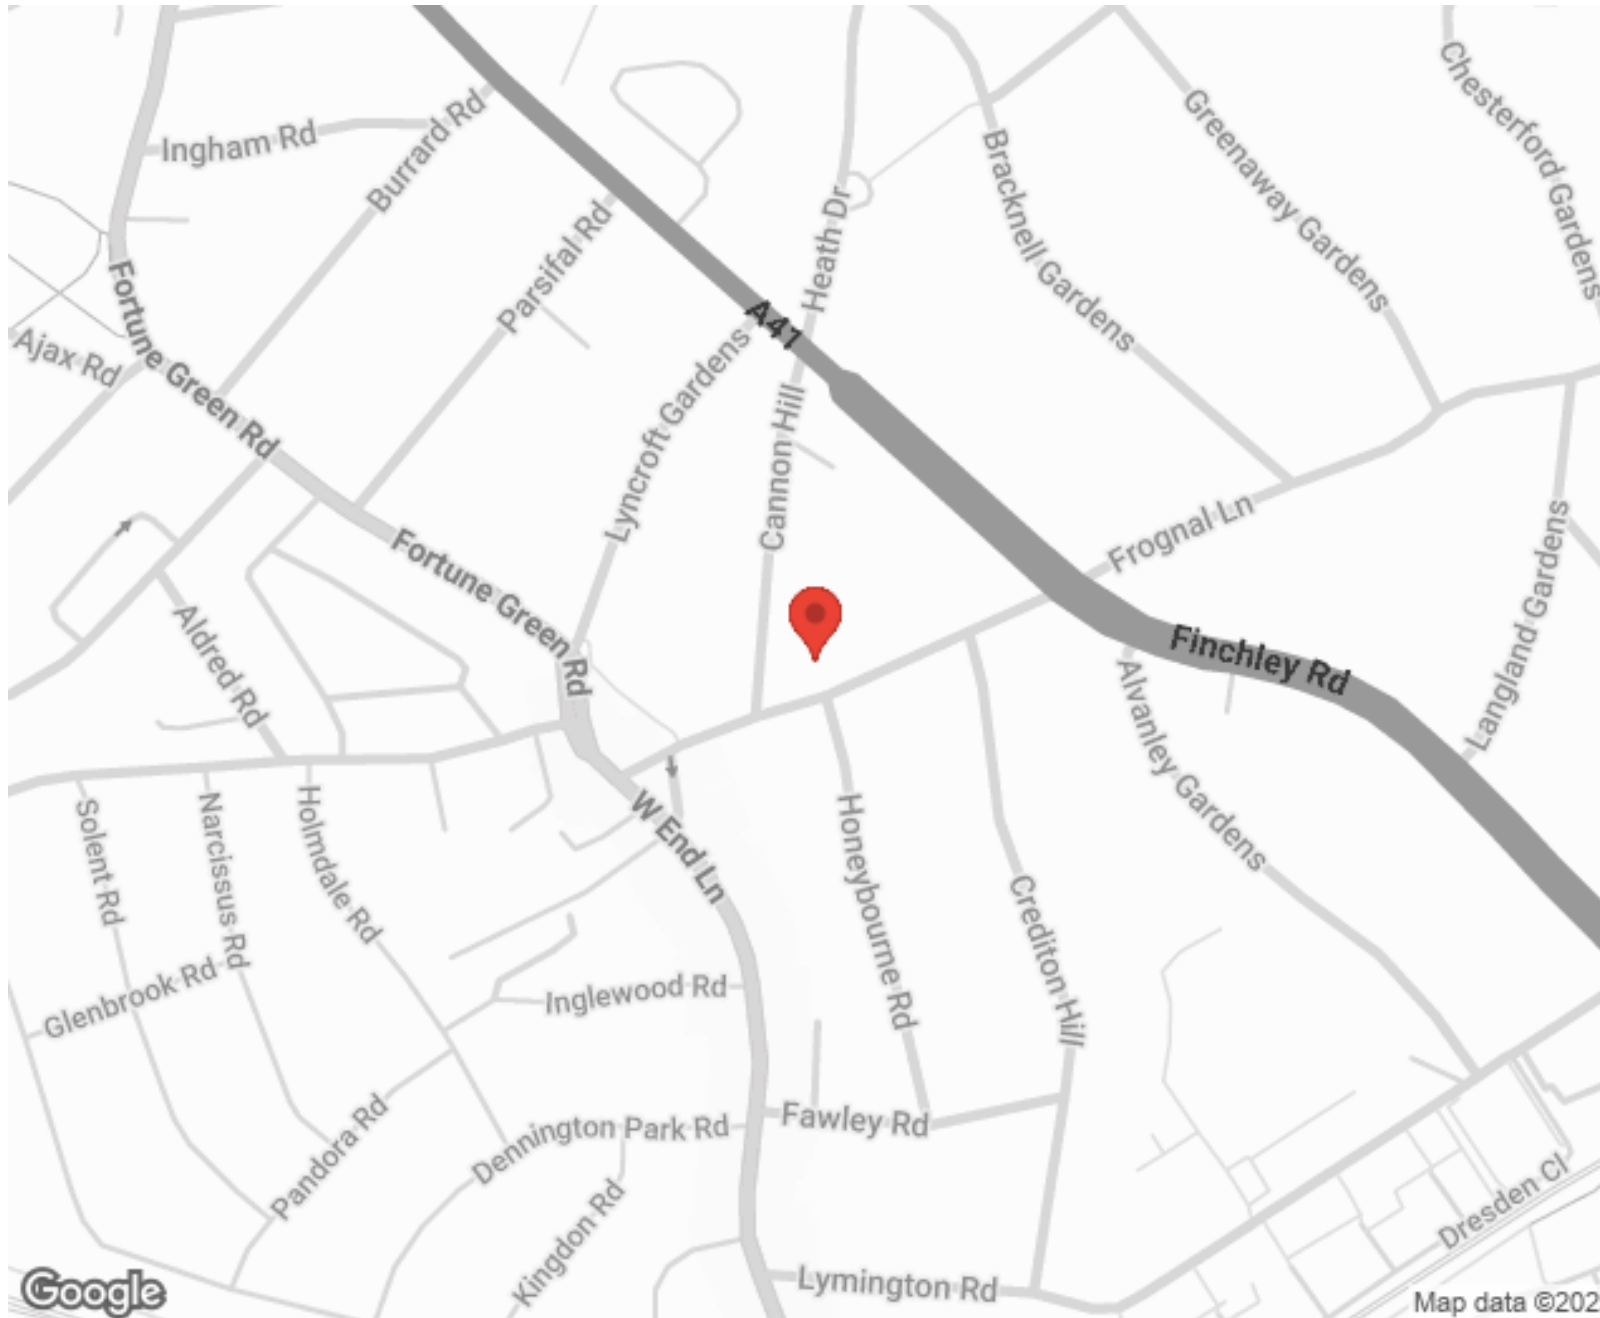

SCAN FOR MORE
GOOGLE REVIEWS



Google



4.9 Stars | 132 Reviews


Find us on social media

 vitaproperties

 VitaProperties

 VitaProperties

Buckingham Mansions, West End Lane, NW6

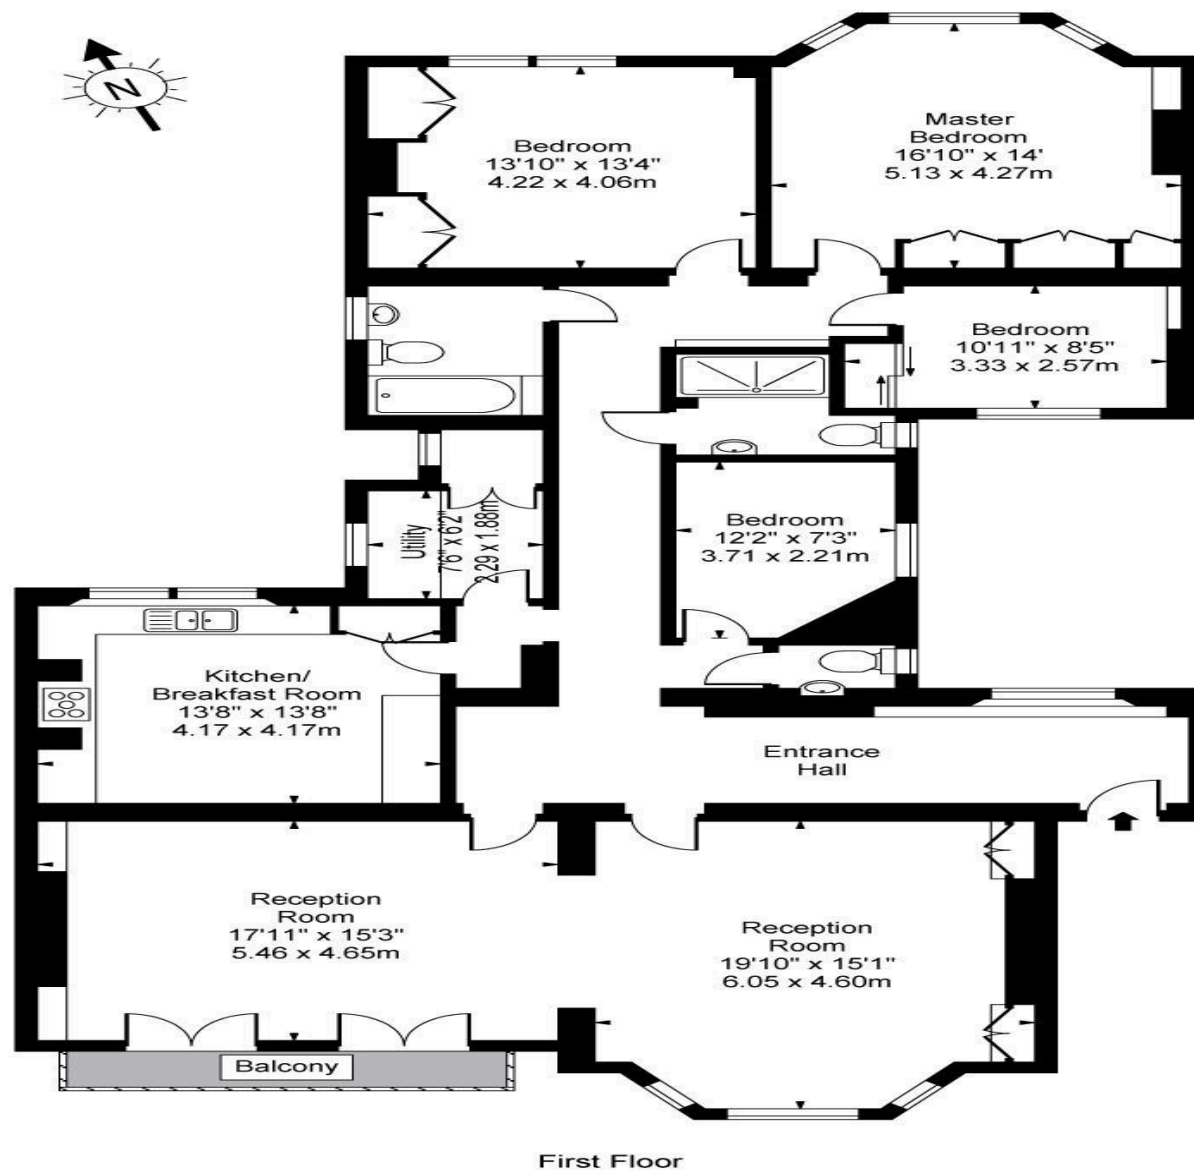

For Illustration Purposes Only - Not To Scale Floor Plan by www.nogaphotostudio.com Ref: No.8577

This floor plan should be used as a general outline for guidance only. Any intending purchaser or lessee should satisfy themselves by inspection, searches, enquiries and full survey as to the correctness of each statement. Any areas, measurements or distances quoted are approximate and should not be used to value a property or be the basis of any sale or let.