



Bingham Place, Marylebone, London W1U | £23,833

- A recently renovated, architecturally designed, five storey mews house located in this discreet mews in Marylebone Village. Furnished.
- This beautiful, interior designed property has been finished to an exacting standard
- Bingham Place is superbly located just moments from Marylebone

High Street and a short walk to the open spaces of Regent's Park.

"Vita Properties have been tremendously helpful throughout the process of securing/renting my flat. Informative about the property, prompt communication, easy to use dashboard for sharing of information, and pleasant to work with. Highly recommend!"

Nestled within a discreet and highly sought-after mews in the heart of Marylebone Village, this exceptional four-bedroom house presents a rare opportunity to let a truly magnificent home. Recently undergoing a comprehensive and meticulous renovation, this architecturally designed property spans an impressive five storeys, offering an unparalleled blend of contemporary luxury and classic charm.

From the moment you step inside, it is evident that no expense has been spared in creating this beautiful, interior-designed residence. Every detail has been carefully considered and finished to an exacting standard, ensuring a sophisticated and comfortable living experience. The property is offered furnished, allowing for an immediate and seamless transition into this desirable lifestyle.

Spread generously over five floors, the accommodation is both expansive and thoughtfully laid out. The ground floor welcomes you with an impressive reception room, providing an elegant space for entertaining or relaxation. Ascending through the property, you will discover a contemporary kitchen, a true culinary haven, seamlessly integrated with a dedicated dining room – perfect for intimate meals or larger gatherings. This floor also benefits from access to a private terrace, offering a tranquil outdoor retreat, and a convenient guest cloakroom.

- 🏠 Mews
- 🔑
- 🛏 x 4
- 🛋 x 2
- 🚿 x 4




Oliver Kent

✉️ oliver.kent@vitaproperties.uk
☎️ +4477 7274 0351



"I was very impressed with Vita and their network of buyers. When the sale of my flat fell through (twice) they worked extremely hard to find new buyers in a difficult market - thank you!"

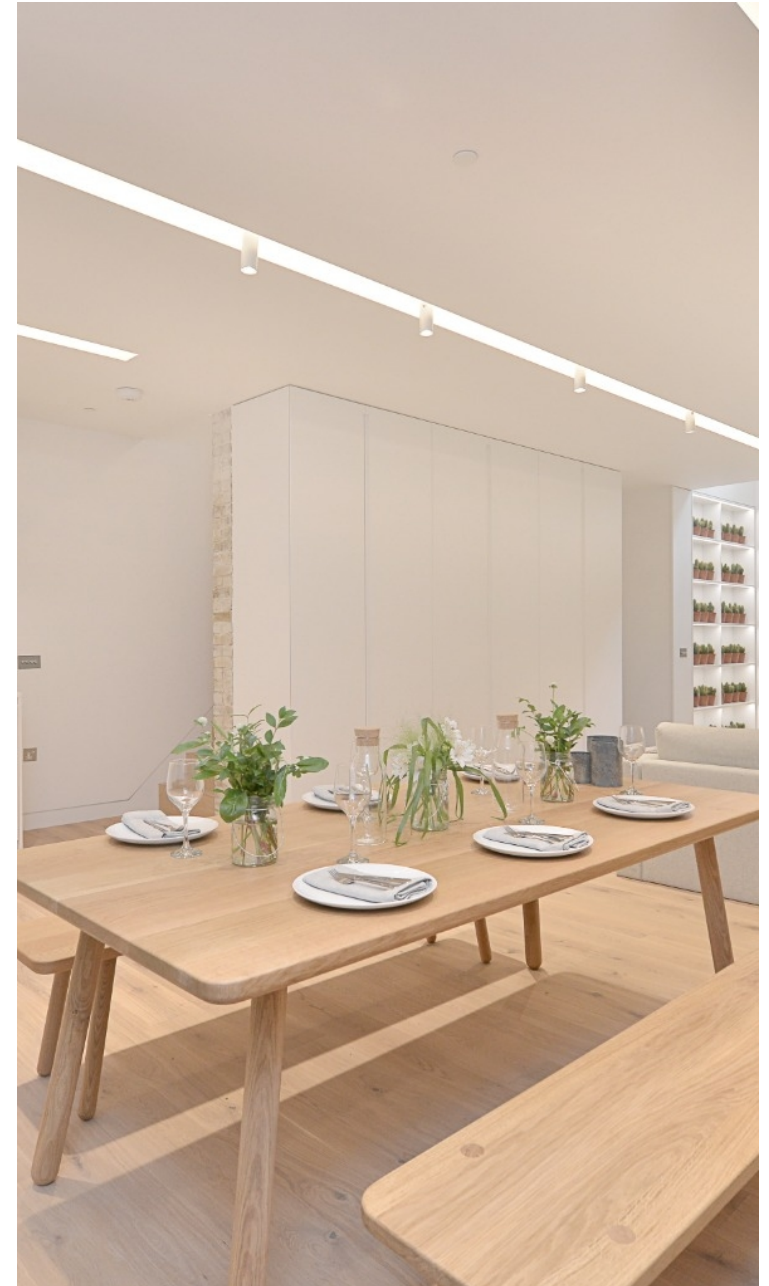

"Working with Vita properties has been a smooth experience! No complaints at all. Our letting agent, Diana has been fantastic and very helpful throughout the whole process. I would highly recommend both Vita properties and Diana."




"I used Vita properties to find a flat recently and it was an overall professional, personalised and positive experience. Saira went the extra mile to accommodate to our needs and quick to help us whenever possible."



MORE INFO, PICTURES,
CONTACT ON
OUR WEBSITE



"Vita Properties is a very professional agency. My experience with them was incredible and the entire team was very helpful and kind throughout the renting process. I'd highly recommend!"

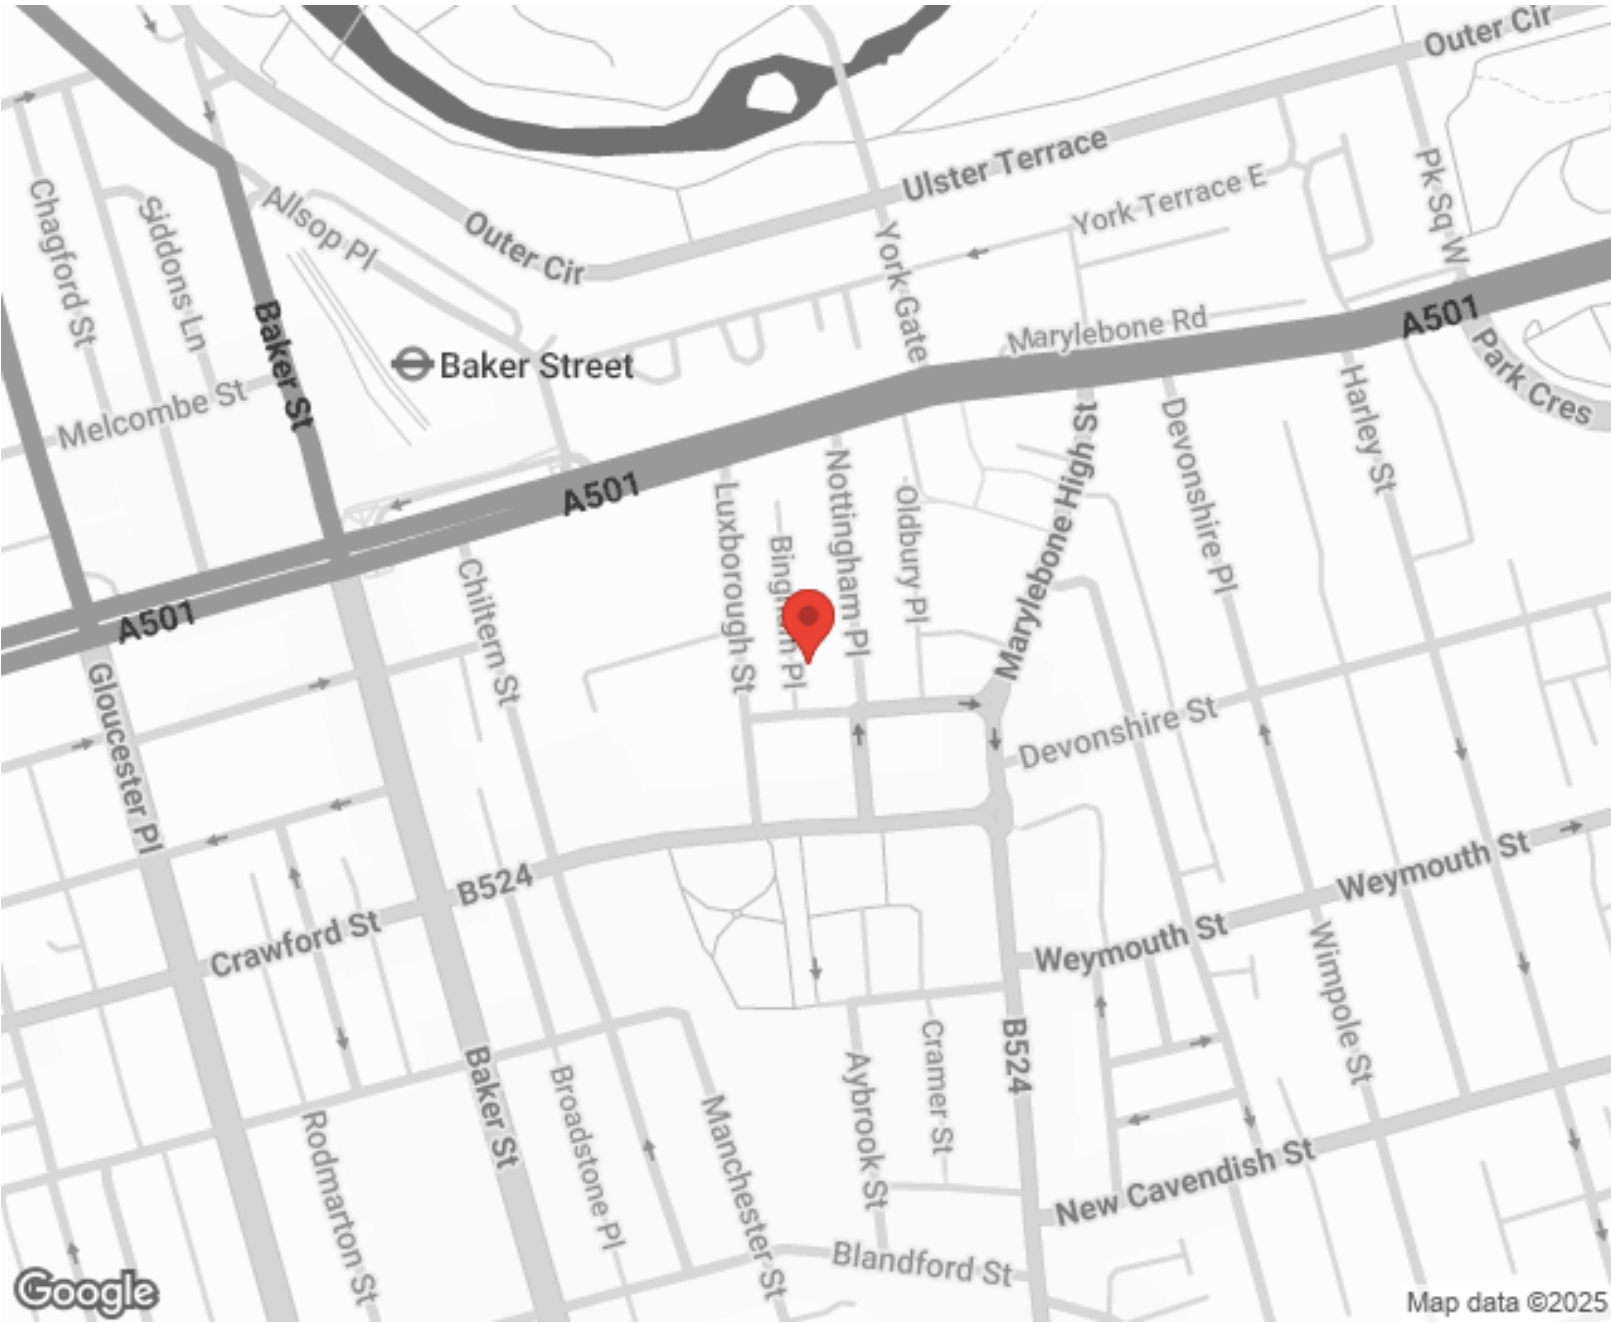

Energy Efficiency Rating		Environmental Impact (CO ₂) Rating	
	Potential		Potential
Very energy efficient - lower running costs			
(92-100) A		Very environmentally friendly - lower CO ₂ emissions	
(81-91) B		(92-100) A	
(69-80) C		(81-91) B	
(55-68) D		(69-80) C	
(39-54) E		(55-68) D	
(21-38) F		(39-54) E	
(1-20) G		(21-38) F	
Not energy efficient - higher running costs			
Not environmentally friendly - higher CO ₂ emissions			
England, Scotland & Wales		England, Scotland & Wales	

SCAN FOR MORE
GOOGLE REVIEWS


Google
★★★★★
4.9 Stars | 132 Reviews

Find us on social media


vitaproperties
 VitaProperties
 VitaProperties

Bingham Place


Approx. Gross Internal Area 3096 Sq Ft - 287.63 Sq M
(Excluding Void)

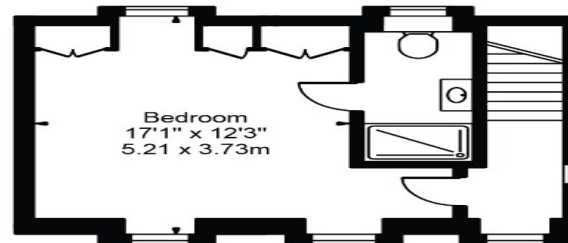


Second Floor

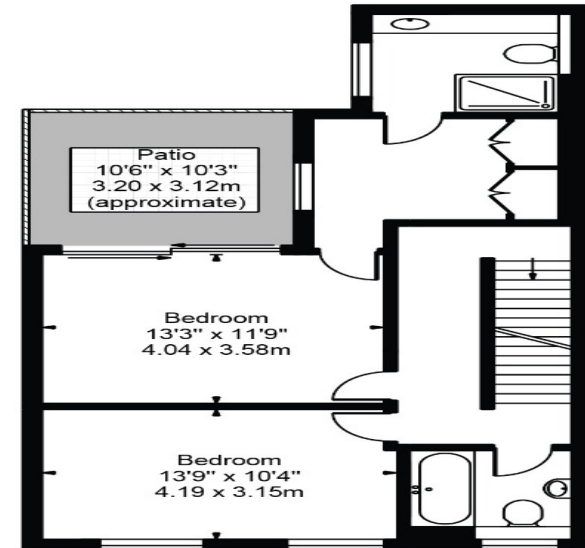


First Floor

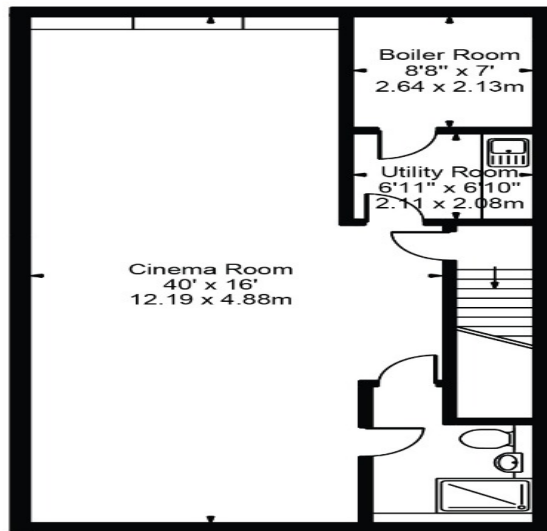

Basement

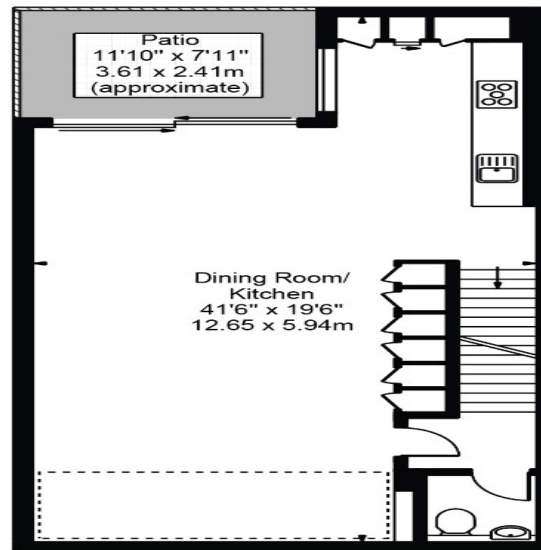

Lower Ground Floor

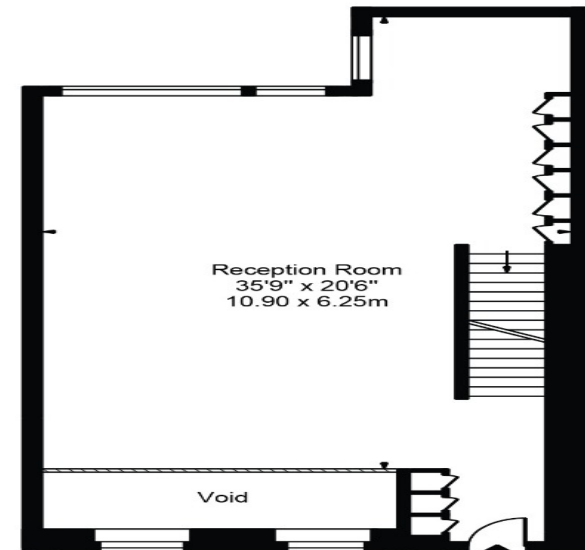

Ground Floor

For Illustration Purposes Only - Not To Scale

This floor plan should be used as a general outline for guidance only and does not constitute in whole or in part an offer or contract. Any intending purchaser or lessee should satisfy themselves by inspection, searches, enquiries and full survey as to the correctness of each statement. Any areas, measurements or distances quoted are approximate and should not be used to value a property or be the basis of any sale or let.