



Westfield, 15 Kidderpore Avenue, Hampstead, London NW3 | £3,200

- Leisure Facilities
- Underground Parking
- On-Site Porter
- Lift

- Communal Gardens
- Close to Transport Links and Amenities

"Vita Properties have been tremendously helpful throughout the process of securing/renting my flat. Informative about the property, prompt communication, easy to use dashboard for sharing of information, and pleasant to work with. Highly recommend!"

Step into a world of contemporary elegance, where every detail has been thoughtfully curated to elevate your living experience. From the moment you enter, be captivated by delightful views overlooking lush communal gardens, creating a serene backdrop for your daily life. This apartment is the pinnacle of convenience, featuring allocated underground parking ensuring hassle-free access to your vehicle. Immerse yourself in the myriad of resident amenities, including an indoor swimming pool, fully-equipped gymnasium, and expansive communal gardens, all meticulously maintained for your enjoyment.

Experience peace of mind with 24-hour uniformed portage and lift access, providing security and convenience at your fingertips. Whether unwinding in the serene surroundings of your home or indulging in the vibrant community atmosphere, Westfield offers a lifestyle beyond compare.

Nestled within a contemporary development, this apartment is the embodiment of luxury and convenience. Seamlessly blending style with functionality, it sets the standard for modern living.

Don't miss the opportunity to make this prestigious residence your own and elevate your lifestyle to new heights. Embrace the allure of chain-free living and seize the chance to reside in one of the most coveted addresses in town.

Experience the epitome of contemporary living – schedule your viewing today and make Westfield your new home.

-  Apartment
- 
-  x 2
-  x 1
-  x 2



Oliver Kent

 oliver.kent@vitaproperties.uk
 +4477 7274 0351



"I was very impressed with Vita and their network of buyers. When the sale of my flat fell through (twice) they worked extremely hard to find new buyers in a difficult market - thank you!"



"Working with Vita properties has been a smooth experience! No complaints at all. Our letting agent, Diana has been fantastic and very helpful throughout the whole process. I would highly recommend both Vita properties and Diana."




"I used Vita properties to find a flat recently and it was an overall professional, personalised and positive experience. Saira went the extra mile to accommodate to our needs and quick to help us whenever possible."



**MORE INFO, PICTURES,
CONTACT ON
OUR WEBSITE**



"Vita Properties is a very professional agency. My experience with them was incredible and the entire team was very helpful and kind throughout the renting process. I'd highly recommend!"

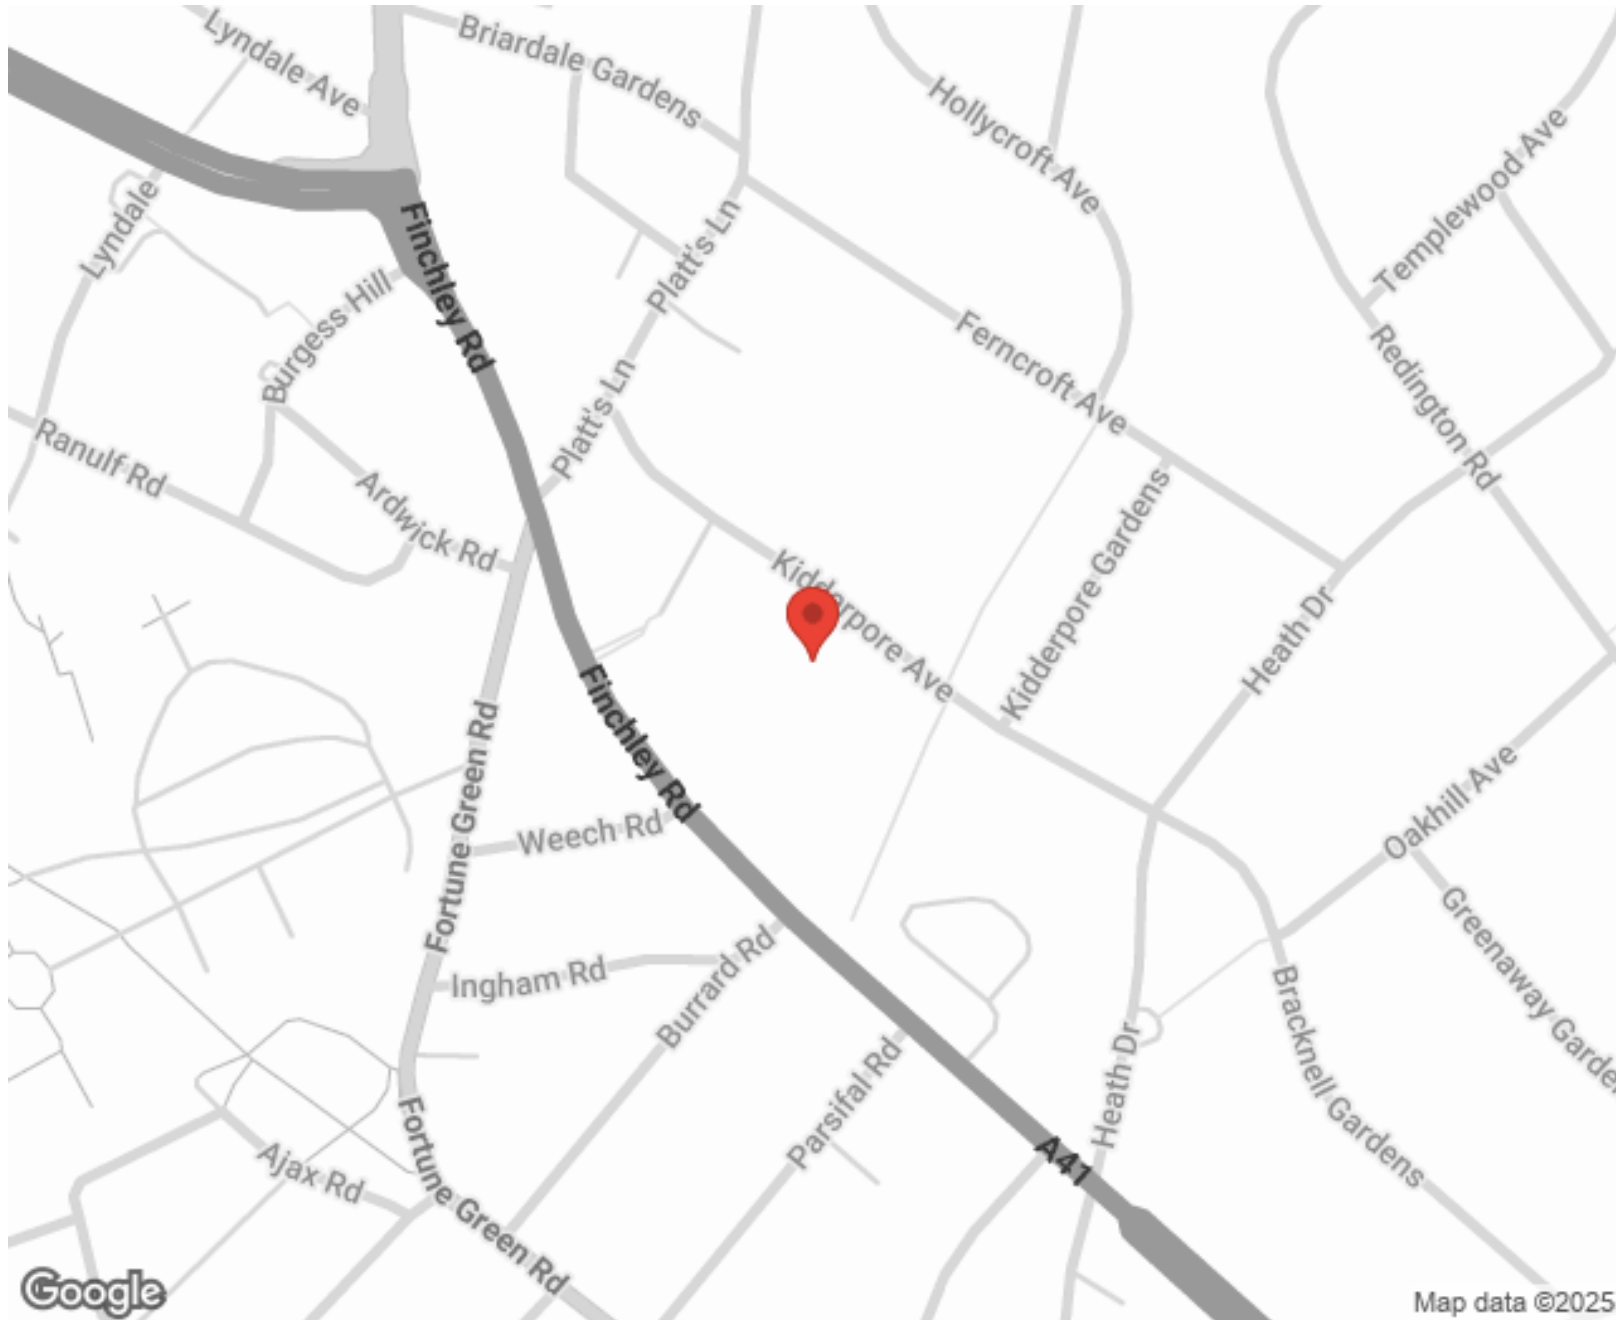

SCAN FOR MORE
GOOGLE REVIEWS



Google




4.9 Stars | 132 Reviews



Find us on social media

 vitaproperties

 VitaProperties

 VitaProperties

Westfield

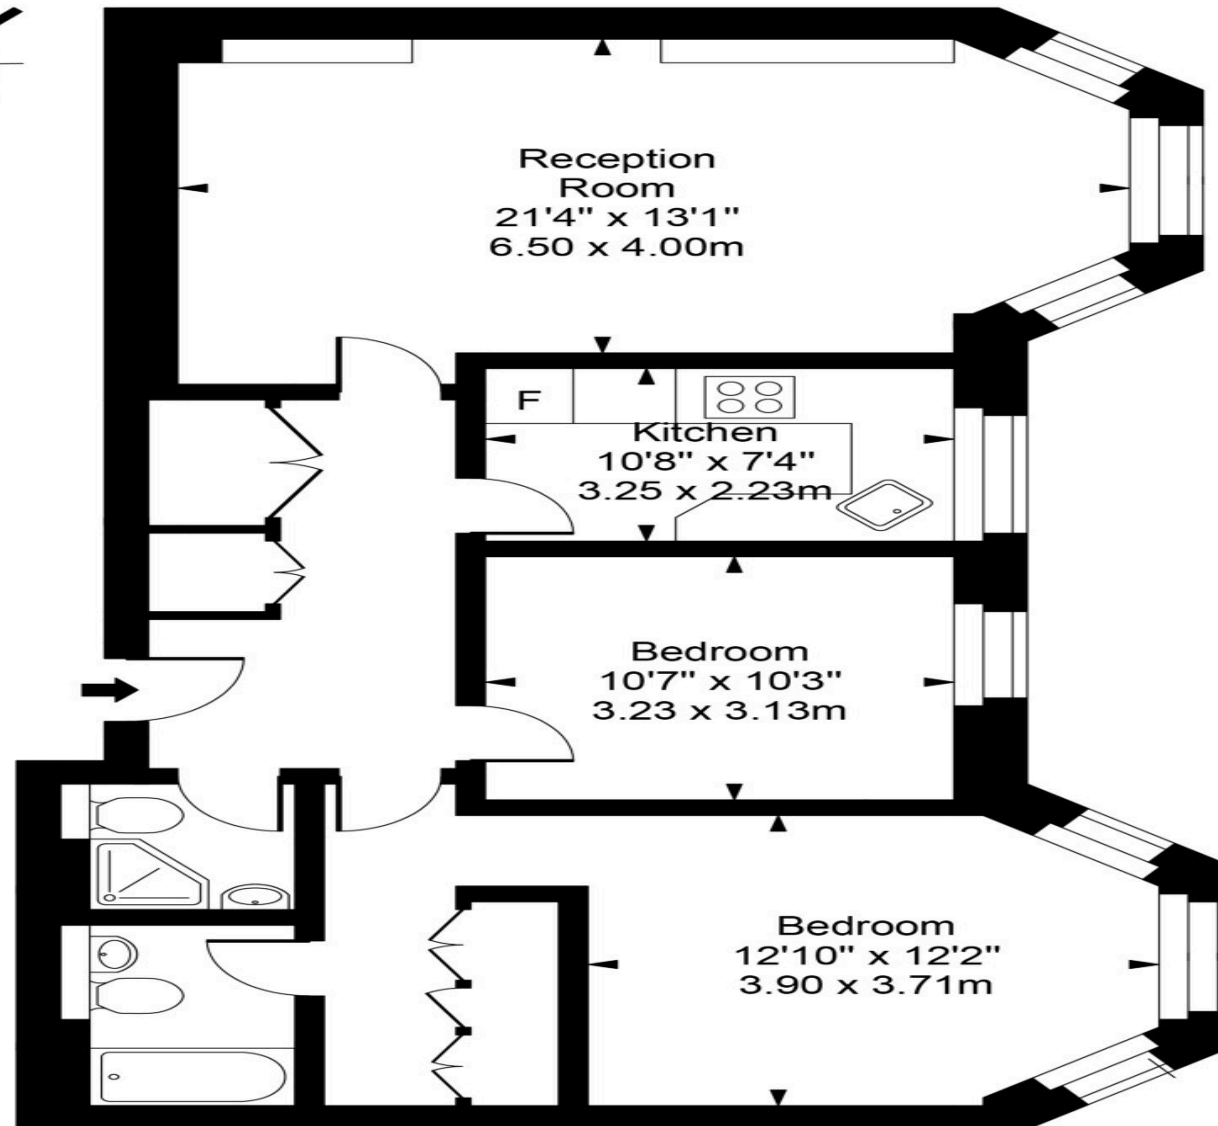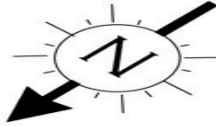

Third Floor



Approx Gross Internal Area **896 Sq Ft - 83.23 Sq M**

For Illustration Purposes Only - Not To Scale
Floor plan by www.creativeplanetlk.com