



Kidderpore Avenue, Hampstead, London NW3 | £1,399,999

- Large Private Terrace
- Double Volume Reception
- Wooden floors
- Underground Allocated Gated Parking & Large Storage Cupboard

- Porter, Gym & Swimming Pool
- Chain Free

"Vita Properties have been tremendously helpful throughout the process of securing/renting my flat. Informative about the property, prompt communication, easy to use dashboard for sharing of information, and pleasant to work with. Highly recommend!"

Luxury 3-Bed Apartment in Hampstead with Terrace & Amenities

Discover this exquisite three-bedroom, two-bathroom apartment in Westfield, Hampstead, offered chain free. Boasting a large private terrace, double aspect reception, wooden floors, underground parking, and access to a porter, gym, and swimming pool, it offers sophisticated living.

Located within the highly sought-after Westfield area of Hampstead, this exceptional three-bedroom apartment presents a rare opportunity for discerning buyers seeking luxury, convenience, and an enviable lifestyle.

Upon entering, residents are greeted by a meticulously designed interior that seamlessly blends contemporary elegance with practical living. The heart of this home is undoubtedly the spacious, double aspect reception room, which is bathed in natural light throughout the day. This versatile space provides ample room for both comfortable lounging and formal dining, making it perfect for entertaining guests or enjoying quiet evenings at home. The rich, warm tones of the wooden floors extend throughout the main living areas, adding a touch of classic sophistication and ensuring easy maintenance.

- House icon: Apartment
- Key icon: Leasehold
- Beds icon: x 3
- Baths icon: x 2
- Parking icon: x 2




Oliver Kent

 oliver.kent@vitaproperties.uk
 +4477 7274 0351



"I was very impressed with Vita and their network of buyers. When the sale of my flat fell through (twice) they worked extremely hard to find new buyers in a difficult market - thank you!"

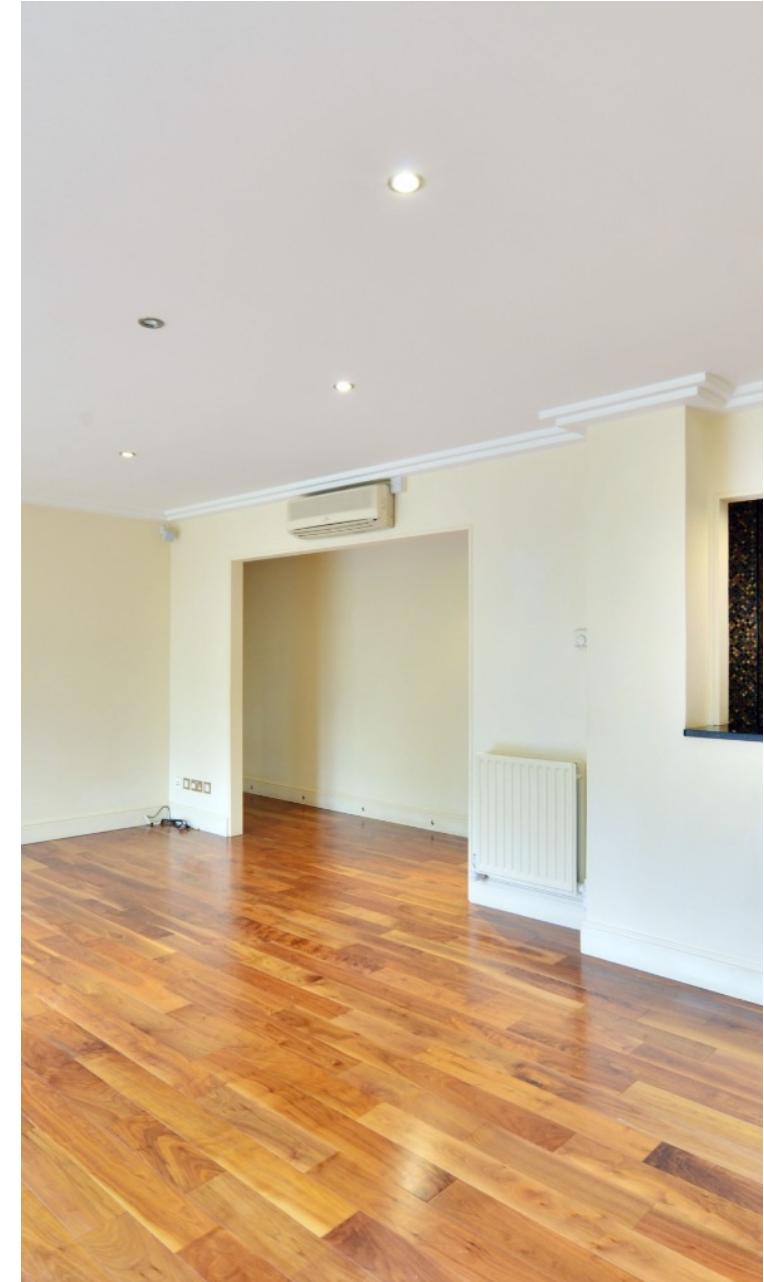

"Working with Vita properties has been a smooth experience! No complaints at all. Our letting agent, Diana has been fantastic and very helpful throughout the whole process. I would highly recommend both Vita properties and Diana."




"I used Vita properties to find a flat recently and it was an overall professional, personalised and positive experience. Saira went the extra mile to accommodate to our needs and quick to help us whenever possible."



**MORE INFO, PICTURES,
CONTACT ON
OUR WEBSITE**



"Vita Properties is a very professional agency. My experience with them was incredible and the entire team was very helpful and kind throughout the renting process. I'd highly recommend!"

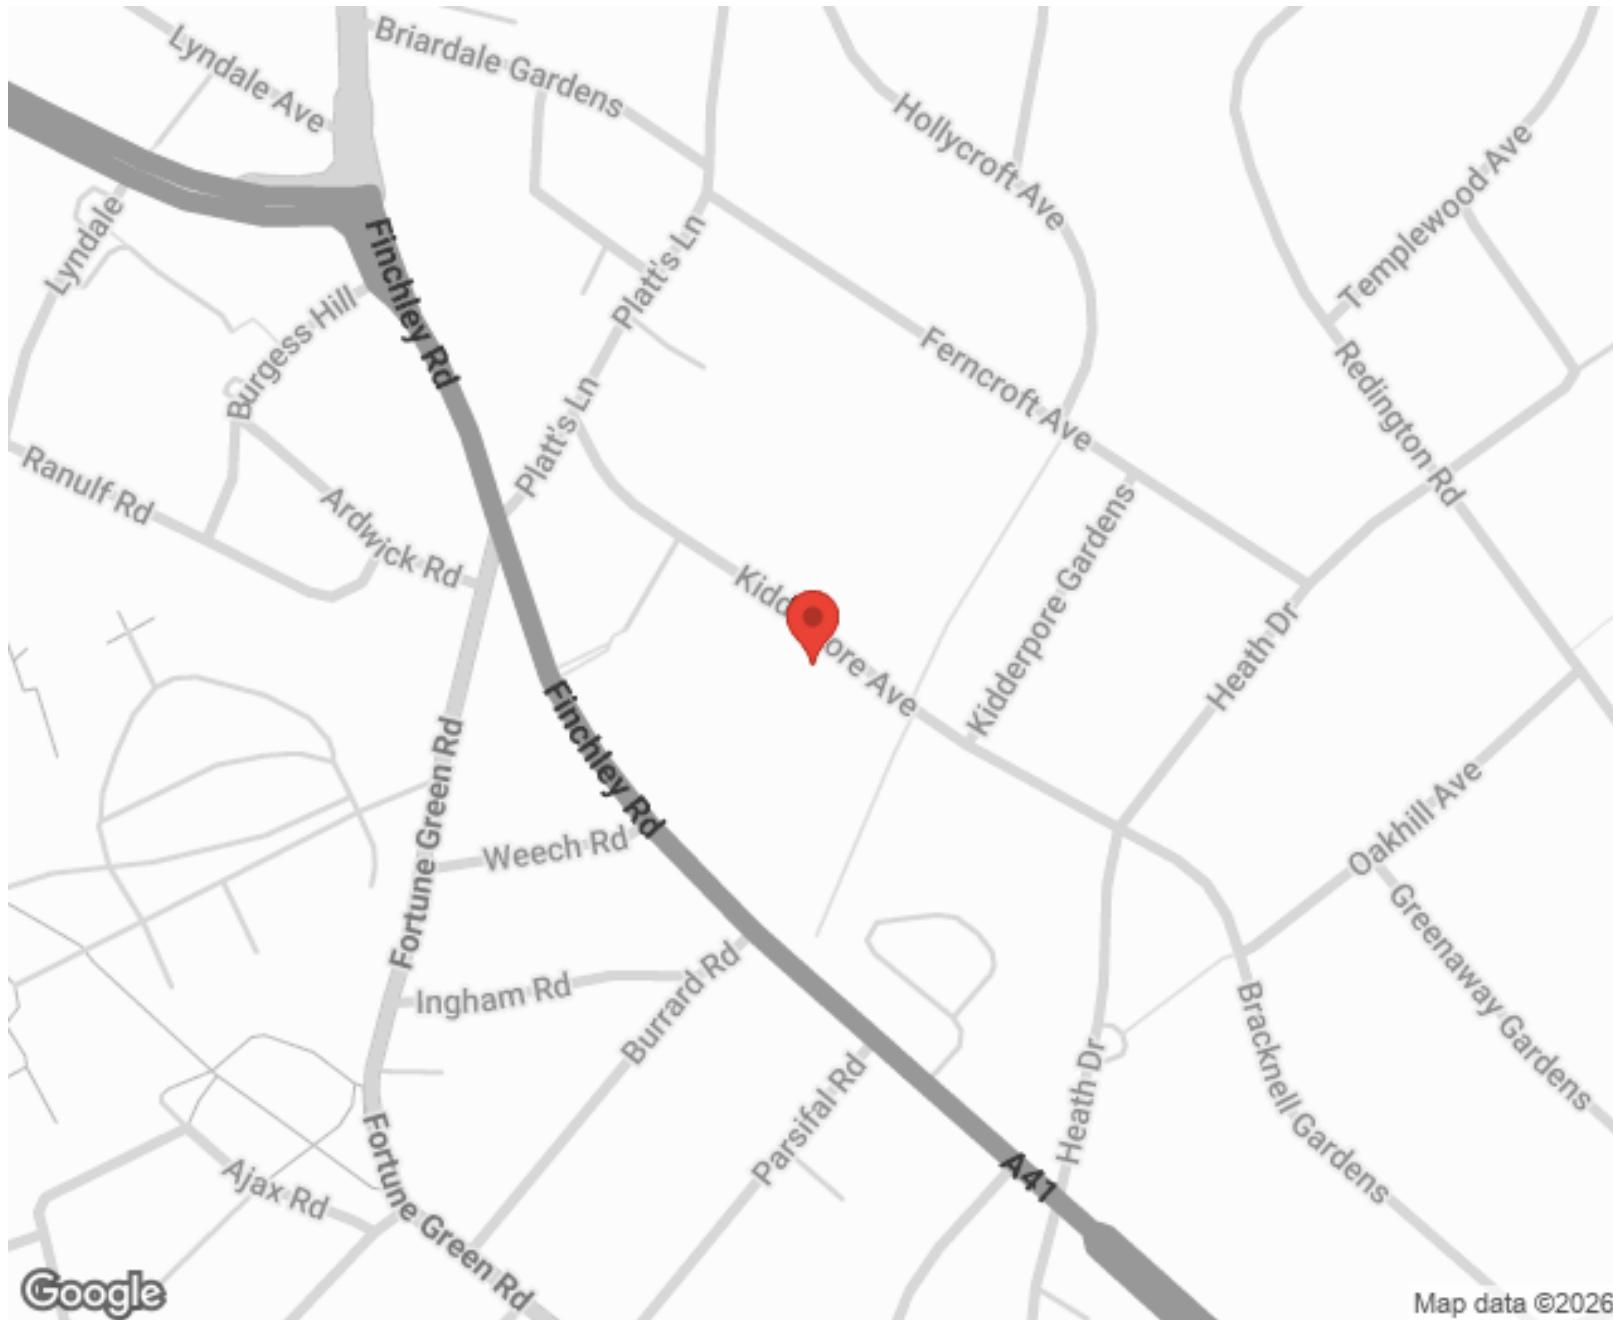

SCAN FOR MORE
GOOGLE REVIEWS



Google



4.9 Stars | 132 Reviews

Find us on social media



vitaproperties



VitaProperties



VitaProperties

Kidderpore Avenue, NW3

1,237 sq ft (115 sq m)

For identification purposes only. Not to scale.

© Redimventory 2013.

