



Oak Hill Park

HAMPSTEAD, LONDON, NW3

£1,475,000



Having undergone a full refurbishment we are delighted to bring back to the market this superb opportunity to acquire this three bedroom two bathroom (1,244 sq ft) apartment situated on the fourth floor of a portered purpose built block in the heart of Hampstead Village.

Northwood Lodge forms part of the Oak Hill Park development, which is discreetly positioned off Frognal and set within beautiful landscaped communal grounds with resident's tennis court.

The fashionable cafés and boutiques of Hampstead Village and the green open spaces of Hampstead Heath are also within reach.

This property has fantastic views toward woodlands and offers exceptionally bright living space featuring a double reception/dining room, a semi open-plan fitted kitchen, a spacious principal bedroom suite with en-suite shower room, second double bedroom, third bedroom and a family bathroom.


Further benefits include Share Of Freehold, lift in block, first come first serve parking, two private balconies and no upper chain.










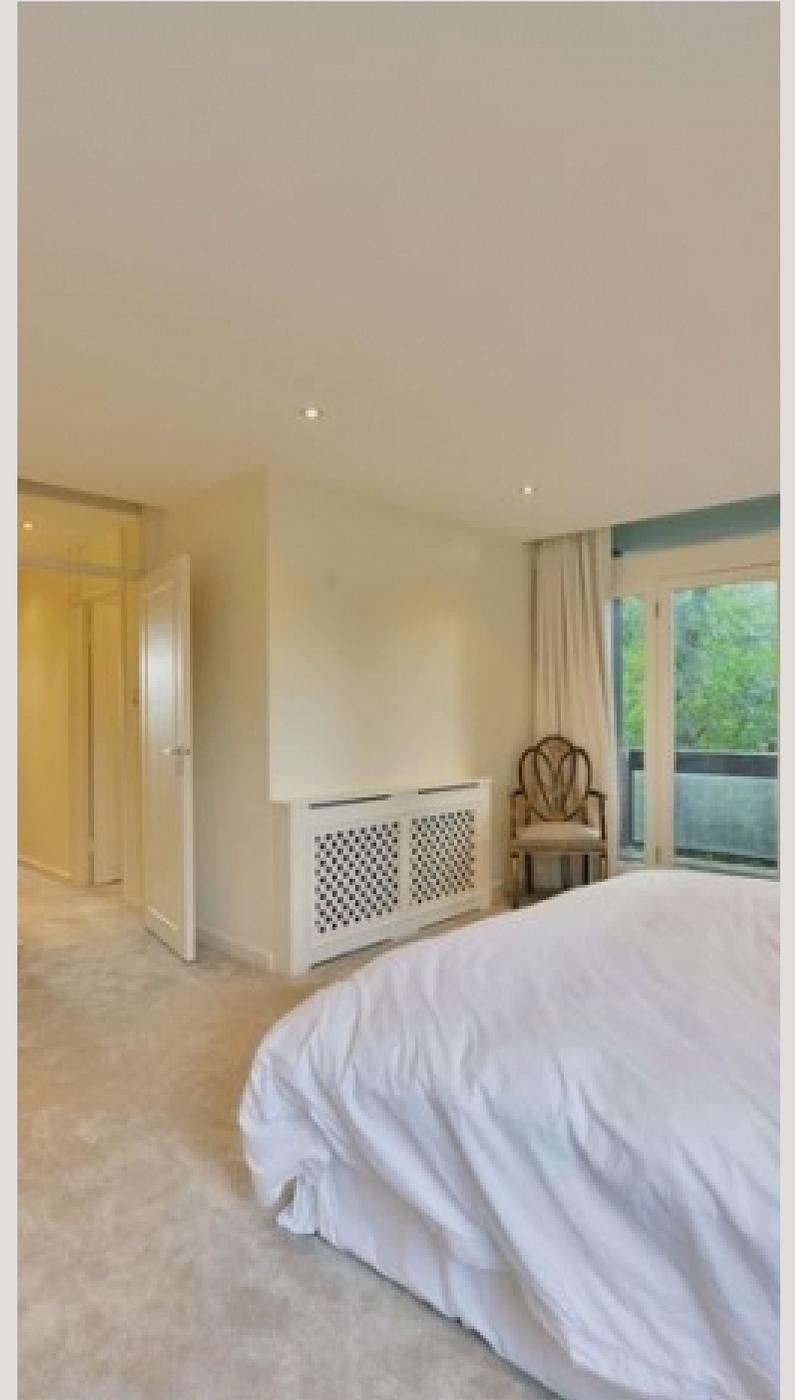

Northwood Lodge

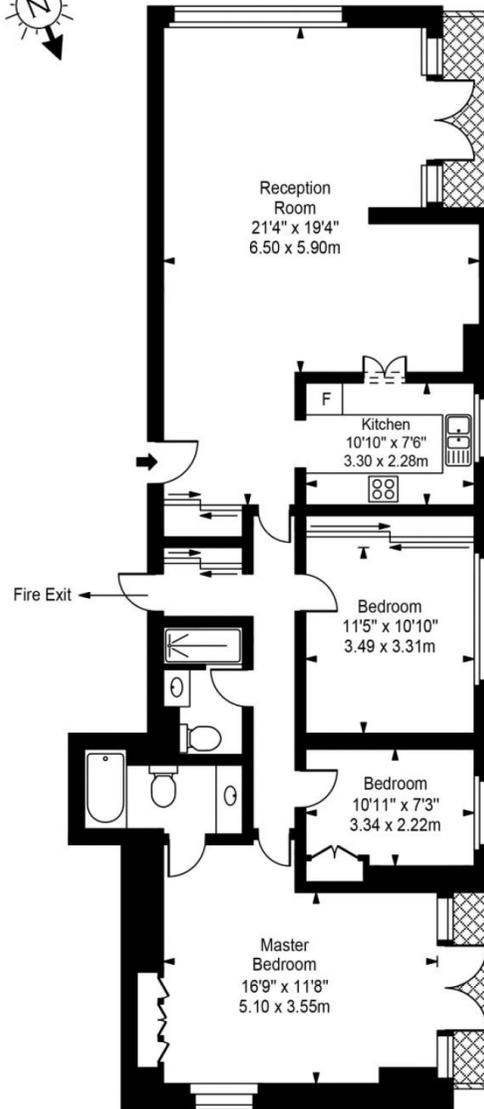

Fourth Floor



Approx Gross Internal Area 1244 Sq Ft - 115.57 Sq M

For Illustration Purposes Only - Not To Scale
Floor plan by www.creativeplanettk.com

Particulars

Property

Oak Hill Park, Hampstead, London, NW3
£1,475,000

Rooms



1



2




3

Features

- Stunning views
- Portered block
- First come first serve parking
- Two private balconies

Information

Council Tax

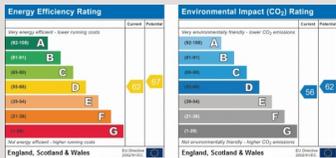

Oliver Kent

oliver.kent@vitaproperties.uk
+4477 7274 0351



Scan for our website





T: +4420 7759 2199

E: enquiries@vitaproperties.uk

Disclaimer: These particulars are prepared as a general guide for prospective purchasers or tenants and do not constitute, nor constitute part of, an offer or contract. All statements, descriptions, and measurements contained herein are given in good faith and are believed to be correct at the time of printing, but any intending purchaser or tenant should not rely on them as statements or representations of fact and must satisfy themselves by inspection or otherwise as to their correctness. Floor plans and photographs are for illustrative purposes only and may not be to scale. The position and size of doors, windows, appliances, and other features are approximate. Anti-Money Laundering (AML): In line with the Money Laundering, Terrorist Financing and Transfer of Funds Regulations 2017, we are required to carry out customer due diligence checks. Buyers/tenants will be asked to provide proof of identity, address, and source of funds before a sale or rental can be agreed. Data Protection (GDPR): Personal information supplied to Vita Properties will be processed in accordance with the General Data Protection Regulation (GDPR). Your details may be retained for legitimate business purposes relating to property services. Full details of our Privacy Policy are available on request.

All rights reserved.