



Westfield

KIDDERPORE AVENUE, HAMPSTEAD, LONDON NW3

£999,950



We are delighted to offer for sale this fully refurbished third floor lateral apartment situated within this sought after Hampstead Development. The property is set out over 1058 sq.ft and benefits from a fully fitted closed kitchen, spacious reception room, three double bedrooms with one en-suite and a family bathroom.

This stunning development benefits from a 24 hour concierge service, tranquil communal gardens and fountains, secure underground parking, lifts, private indoor swimming pool, sauna, jacuzzi, high spec gymnasium and changing room facilities.

Westfield is ideally located within close proximity to Hampstead, West Hampstead and Swiss Cottage offering a wide variety of local amenities and transport links with easy access to the Jubilee Line & Northern Line.

With a long lease of 996 years, apartments in this development rarely come to market for sale. Viewings are highly recommended, please contact to discuss further.






We are delighted to offer for sale this fully refurbished third floor lateral apartment situated within this sought after Hampstead Development. The property is set out over 1058 sq.ft and benefits from a fully fitted closed kitchen, spacious reception room, three double bedrooms with one en-suite and a family bathroom.

This stunning development benefits from a 24 hour concierge service, tranquil communal gardens and fountains, secure underground parking, lifts, private indoor swimming pool, sauna, jacuzzi, high spec gymnasium and changing room facilities.

Westfield is ideally located within close proximity to Hampstead, West Hampstead and Swiss Cottage offering a wide variety of local amenities and transport links with easy access to the Jubilee Line & Northern Line.

With a long lease of 996 years, apartments in this development rarely come to market for sale. Viewings are highly recommended, please contact to discuss further.



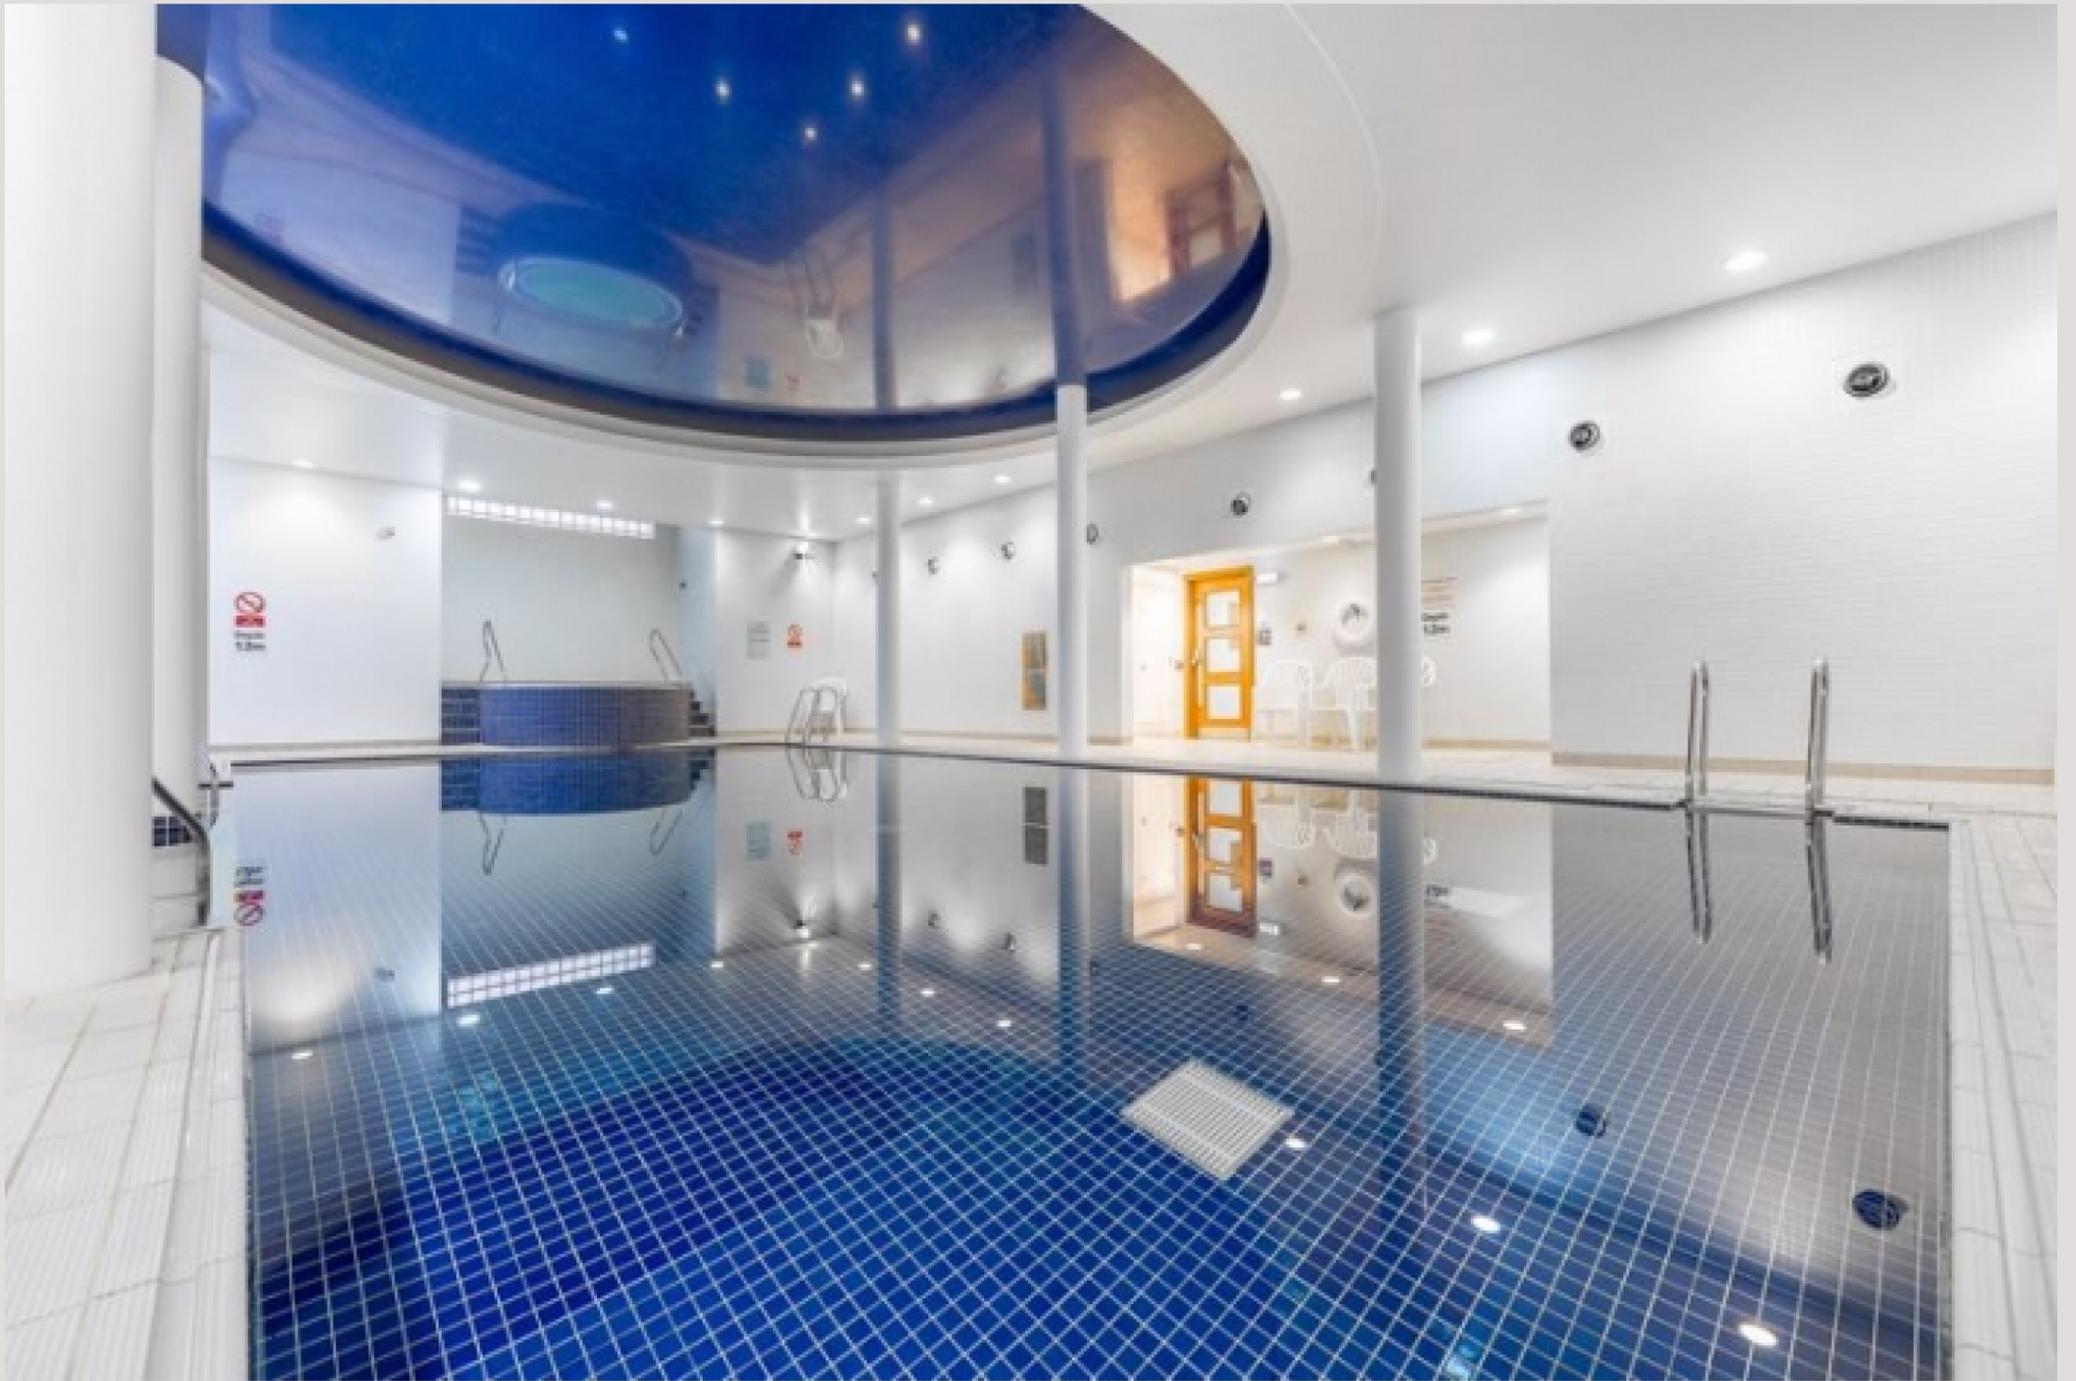






Scan for out video walkthrough



Westfield

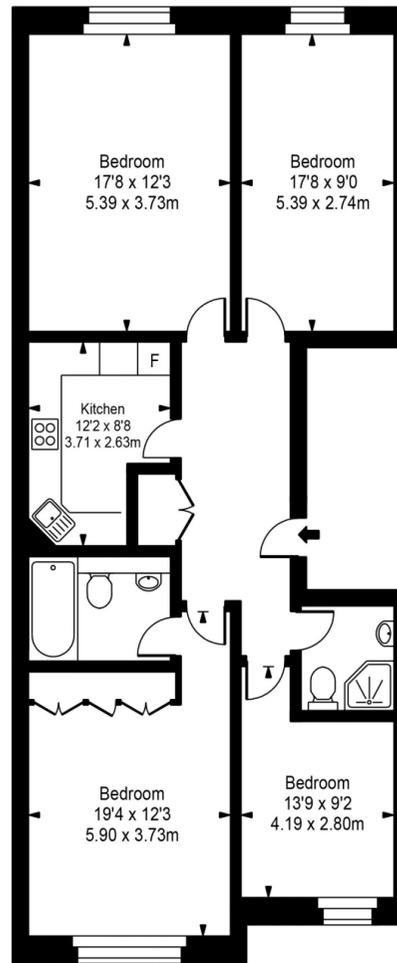

Third Floor



Approx Gross Internal Area **1058 Sq Ft - 98.29 Sq M**

For Illustration Purposes Only - Not To Scale  
Floor plan by [www.creativeplanettk.com](http://www.creativeplanettk.com)

# Particulars

## Property

Westfield, Kidderpore Avenue, Hampstead, London NW3  
£999,950

## Rooms




## Features

- Sought After Development
- Spacious 3 Bedroom Apartment
- 24 Hour Porterage
- Tranquil Communal Areas

## Information

Council Tax

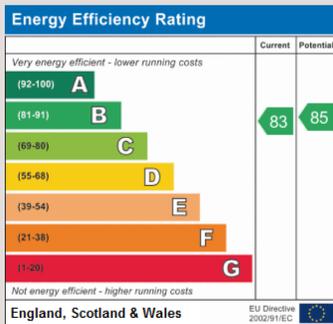

Oliver Kent

[oliver.kent@vitaproperties.uk](mailto:oliver.kent@vitaproperties.uk)  
+4477 7274 0351



Scan for our website





T: +4420 7759 2199

E: [enquiries@vitaproperties.uk](mailto:enquiries@vitaproperties.uk)

Disclaimer: These particulars are prepared as a general guide for prospective purchasers or tenants and do not constitute, nor constitute part of, an offer or contract. All statements, descriptions, and measurements contained herein are given in good faith and are believed to be correct at the time of printing, but any intending purchaser or tenant should not rely on them as statements or representations of fact and must satisfy themselves by inspection or otherwise as to their correctness. Floor plans and photographs are for illustrative purposes only and may not be to scale. The position and size of doors, windows, appliances, and other features are approximate. Anti-Money Laundering (AML): In line with the Money Laundering, Terrorist Financing and Transfer of Funds Regulations 2017, we are required to carry out customer due diligence checks. Buyers/tenants will be asked to provide proof of identity, address, and source of funds before a sale or rental can be agreed. Data Protection (GDPR): Personal information supplied to Vita Properties will be processed in accordance with the General Data Protection Regulation (GDPR). Your details may be retained for legitimate business purposes relating to property services. Full details of our Privacy Policy are available on request.

All rights reserved.