




St Anselms Place
MAYFAIR, LONDON, W1K

£2,950




Presenting this truly stunning house which is based in Mayfair that has just been fully refurbished to the highest standard. Set across four floors of approx 4800 sq ft of living space this house benefits from a gym, swimming pool, steam room and two garages. Further benefits include a large private roof terrace and large garden. Ideally situated for all the amenities of Mayfair and Bond street and the amazing transport links the areas offer.

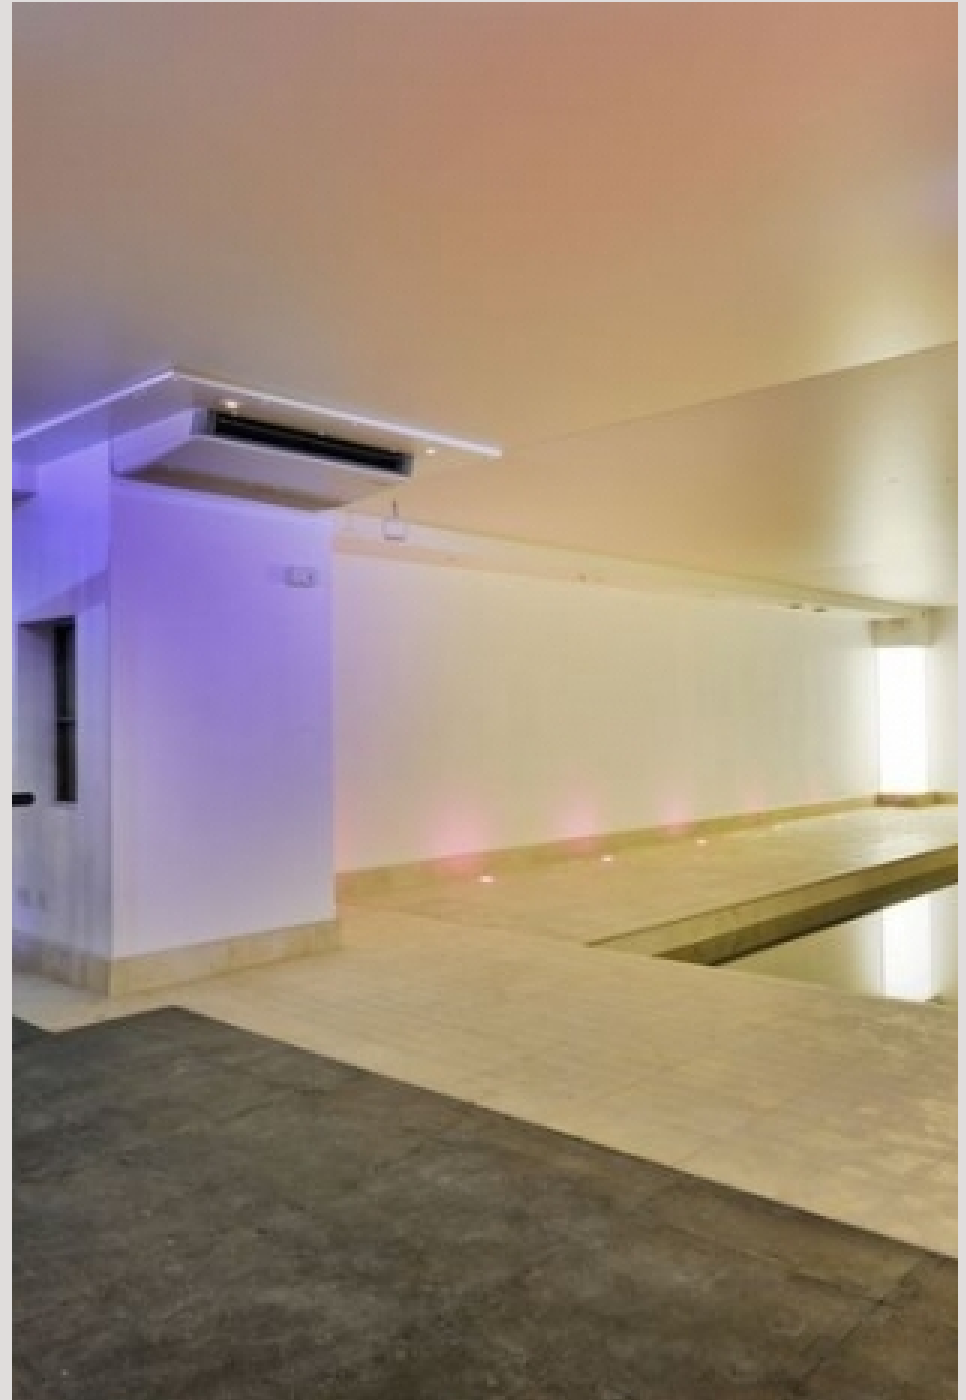









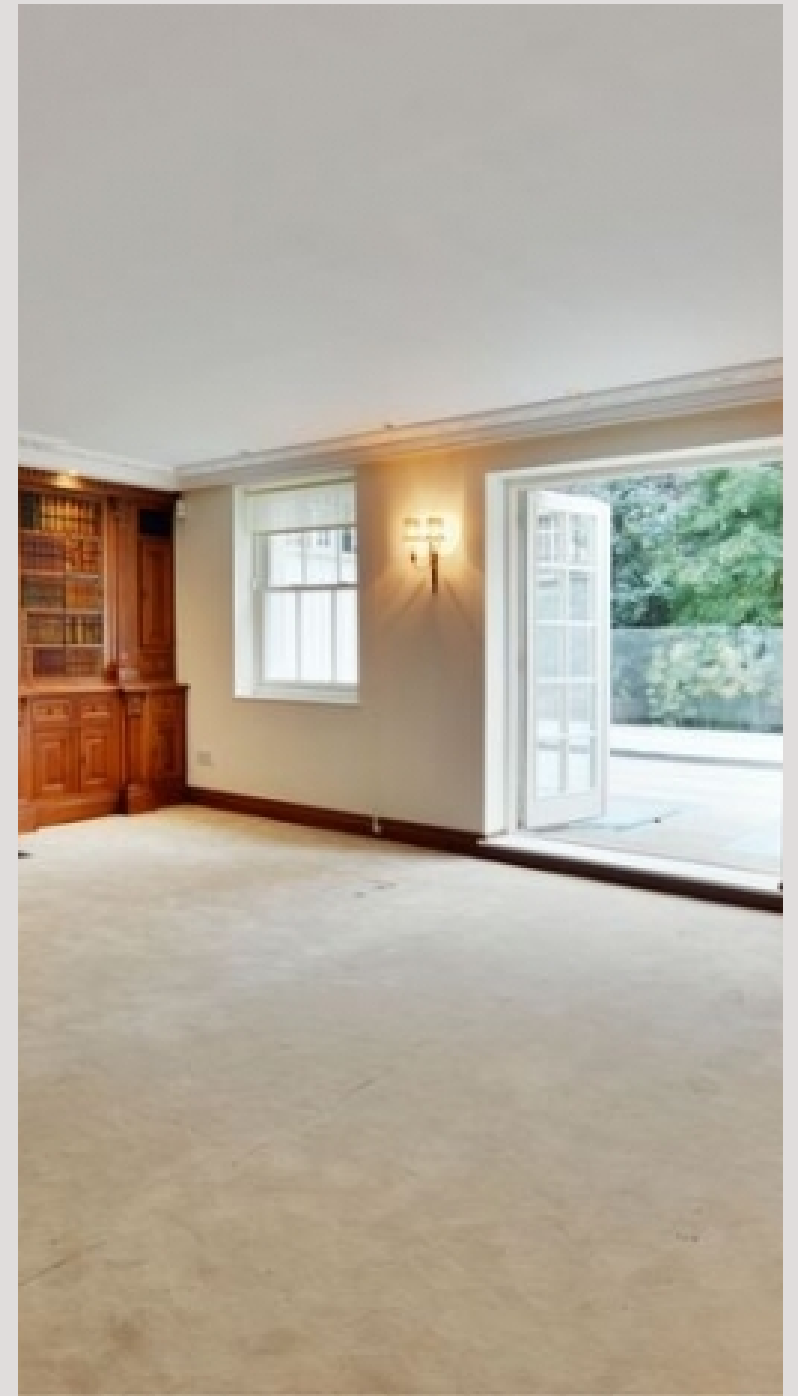


St. Anselms Place

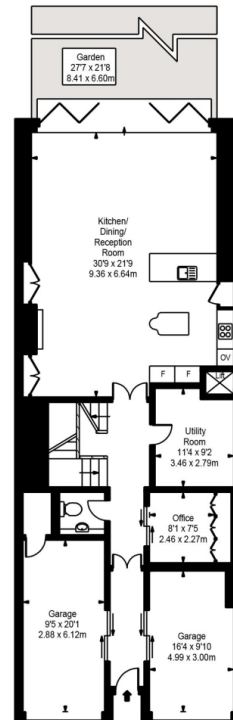

Ground Floor

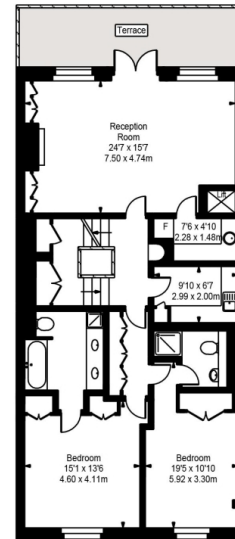

First Floor

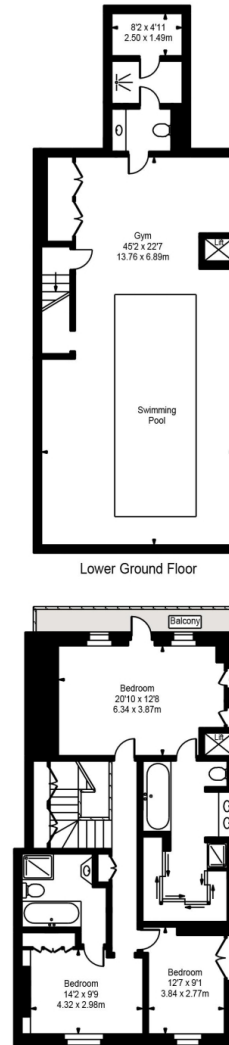

Lower Ground Floor

Second Floor

Approx Gross Internal Area 5061 Sq Ft - 470.18 Sq M



FOR ILLUSTRATIVE PURPOSES ONLY. NOT TO SCALE.

Whilst every attempt has been made to ensure the accuracy of the floorplan shown, all measurements, positioning, fixtures, fittings and any other data shown are an approximate interpretation for illustrative purposes only and are not to scale. No responsibility is taken for any error, omission, misstatement or use of data shown.

Floor plan by www.bestangle.co.uk

Particulars

Property

St Anselms Place, Mayfair, London, W1K
£2,950

Rooms



1



5+




5+

Features

- Set Across 4 Floors
- Recently Refurbished
- Spacious
- Excellent Location

Information

Council Tax

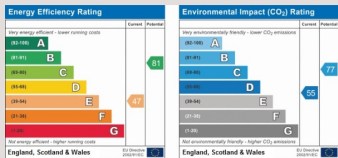

Oliver Kent

oliver.kent@vitaproperties.uk
+4477 7274 0351



Scan for our website





T: +4420 7759 2199

E: enquiries@vitaproperties.uk

Disclaimer: These particulars are prepared as a general guide for prospective purchasers or tenants and do not constitute, nor constitute part of, an offer or contract. All statements, descriptions, and measurements contained herein are given in good faith and are believed to be correct at the time of printing, but any intending purchaser or tenant should not rely on them as statements or representations of fact and must satisfy themselves by inspection or otherwise as to their correctness. Floor plans and photographs are for illustrative purposes only and may not be to scale. The position and size of doors, windows, appliances, and other features are approximate. Anti-Money Laundering (AML): In line with the Money Laundering, Terrorist Financing and Transfer of Funds Regulations 2017, we are required to carry out customer due diligence checks. Buyers/tenants will be asked to provide proof of identity, address, and source of funds before a sale or rental can be agreed. Data Protection (GDPR): Personal information supplied to Vita Properties will be processed in accordance with the General Data Protection Regulation (GDPR). Your details may be retained for legitimate business purposes relating to property services. Full details of our Privacy Policy are available on request.

All rights reserved.