



Fitzjohns Avenue  
HAMPSTEAD, LONDON, NW3

£1,425



A stunning duplex flat set over the second and third floor of this period conversion property.

This property is presented in a wonderful condition - decorated to the highest of standards. Boasting unique bespoke features including air conditioning, imported German kitchen counters, integrates ceiling speakers and an aqua vision TV in the master bedroom.

Offering four large double bedrooms, three fully tiles bathrooms, a large, fully integrated kitchen diner as well as a private balcony off of the master bedroom.

Set just mere moments from Hampstead underground station, the vast array of local amenities and the beauty of central Hampstead on your doorstep.





A stunning duplex flat set over the second and third floor of this period conversion property.

This property is presented in a wonderful condition - decorated to the highest of standards. Boasting unique bespoke features including air conditioning, imported German kitchen counters, integrates ceiling speakers and an aqua vision TV in the master bedroom.


Offering four large double bedrooms, three fully tiles bathrooms, a large, fully integrated kitchen diner as well as a private balcony off of the master bedroom.

Set just mere moments from Hampstead underground station, the vast array of local amenities and the beauty of central Hampstead on your doorstep.








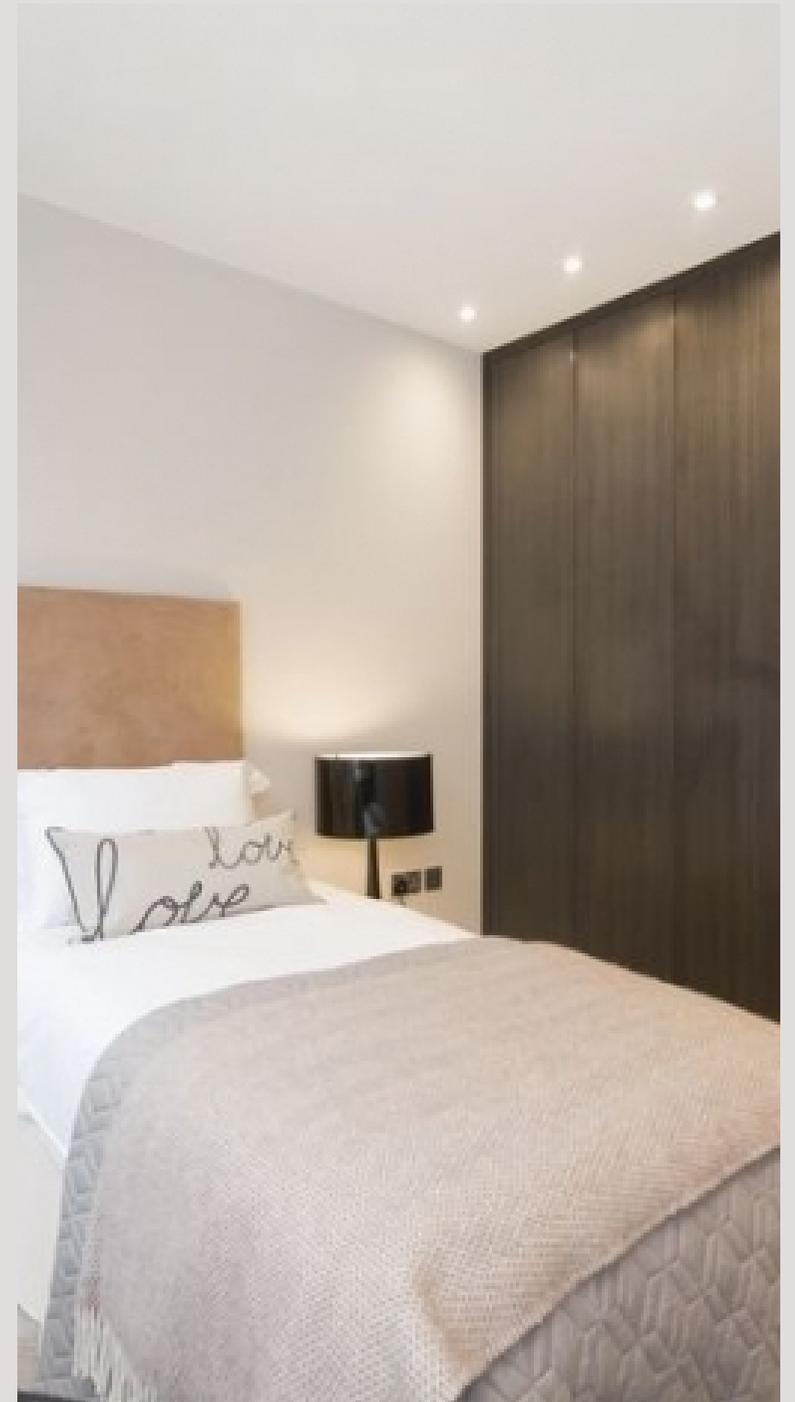


**FLAT C,  
95 FITZJOHNS AVENUE, NW3**

Approximate Gross Internal Area 1729 sq ft / 160.6 sq m

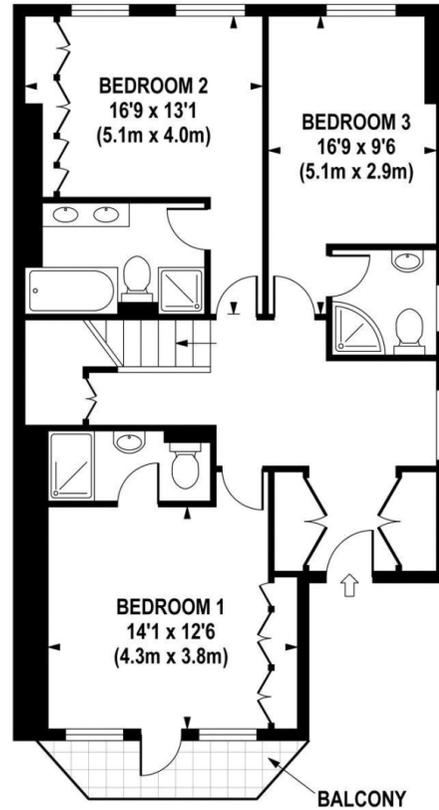

**SECOND FLOOR  
GROSS INTERNAL  
FLOOR AREA 840 SQ FT**

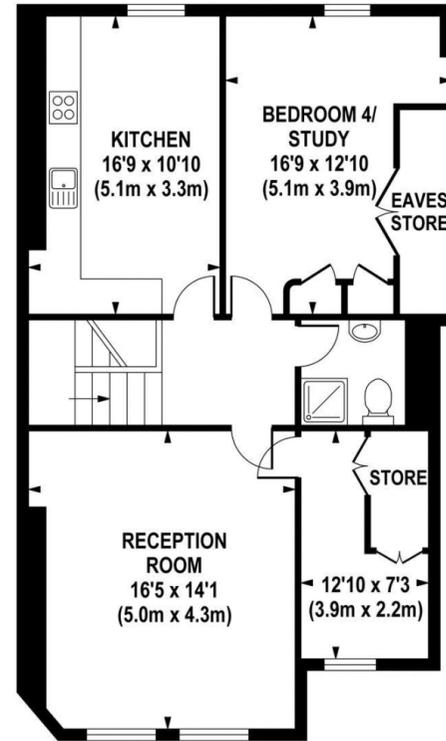

**THIRD FLOOR  
GROSS INTERNAL  
FLOOR AREA 889 SQ FT**

Although every attempt has been made to ensure accuracy, all measurements are approximate.  
The floor plan's for illustrative purposes only and not to scale. Measured in accordance to RICS standards.

DE-PHOTOGRAPHY.NET

# Particulars

## Property

Fitzjohns Avenue, Hampstead, London, NW3  
£1,425

## Rooms



1



3




4

## Features

- Four Bed, Three Bath
- Split Level
- Excellent Decorative Condition
- Unique Bespoke Features

## Information

Council Tax

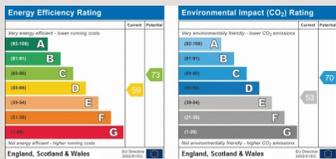

Oliver Kent

oliver.kent@vitaproperties.uk  
+4477 7274 0351



Scan for our website





T: +4420 7759 2199

E: [enquiries@vitaproperties.uk](mailto:enquiries@vitaproperties.uk)

Disclaimer: These particulars are prepared as a general guide for prospective purchasers or tenants and do not constitute, nor constitute part of, an offer or contract. All statements, descriptions, and measurements contained herein are given in good faith and are believed to be correct at the time of printing, but any intending purchaser or tenant should not rely on them as statements or representations of fact and must satisfy themselves by inspection or otherwise as to their correctness. Floor plans and photographs are for illustrative purposes only and may not be to scale. The position and size of doors, windows, appliances, and other features are approximate. Anti-Money Laundering (AML): In line with the Money Laundering, Terrorist Financing and Transfer of Funds Regulations 2017, we are required to carry out customer due diligence checks. Buyers/tenants will be asked to provide proof of identity, address, and source of funds before a sale or rental can be agreed. Data Protection (GDPR): Personal information supplied to Vita Properties will be processed in accordance with the General Data Protection Regulation (GDPR). Your details may be retained for legitimate business purposes relating to property services. Full details of our Privacy Policy are available on request.

All rights reserved.