



Heath Drive

HAMPSTEAD, LONDON, NW3

£1,100



P
Permit
holders
only
12.30 - 2.30 pm



Situated in this semi-detached period property a three bedroom, three bathroom apartment arranged over the second and third floors which has been tastefully refurbished to the highest finish with a good size reception area leading on to a fully fitted open plan kitchen, master bedroom with en-suite and an array of fitted wardrobes and three further double bedrooms.

A further benefit of 1 allocated off street parking.

Early viewings recommended






Situated in this semi-detached period property a three bedroom, three bathroom apartment arranged over the second and third floors which has been tastefully refurbished to the highest finish with a good size reception area leading on to a fully fitted open plan kitchen, master bedroom with en-suite and an array of fitted wardrobes and three further double bedrooms. A further benefit of 1 allocated off street parking. Early viewings recommended









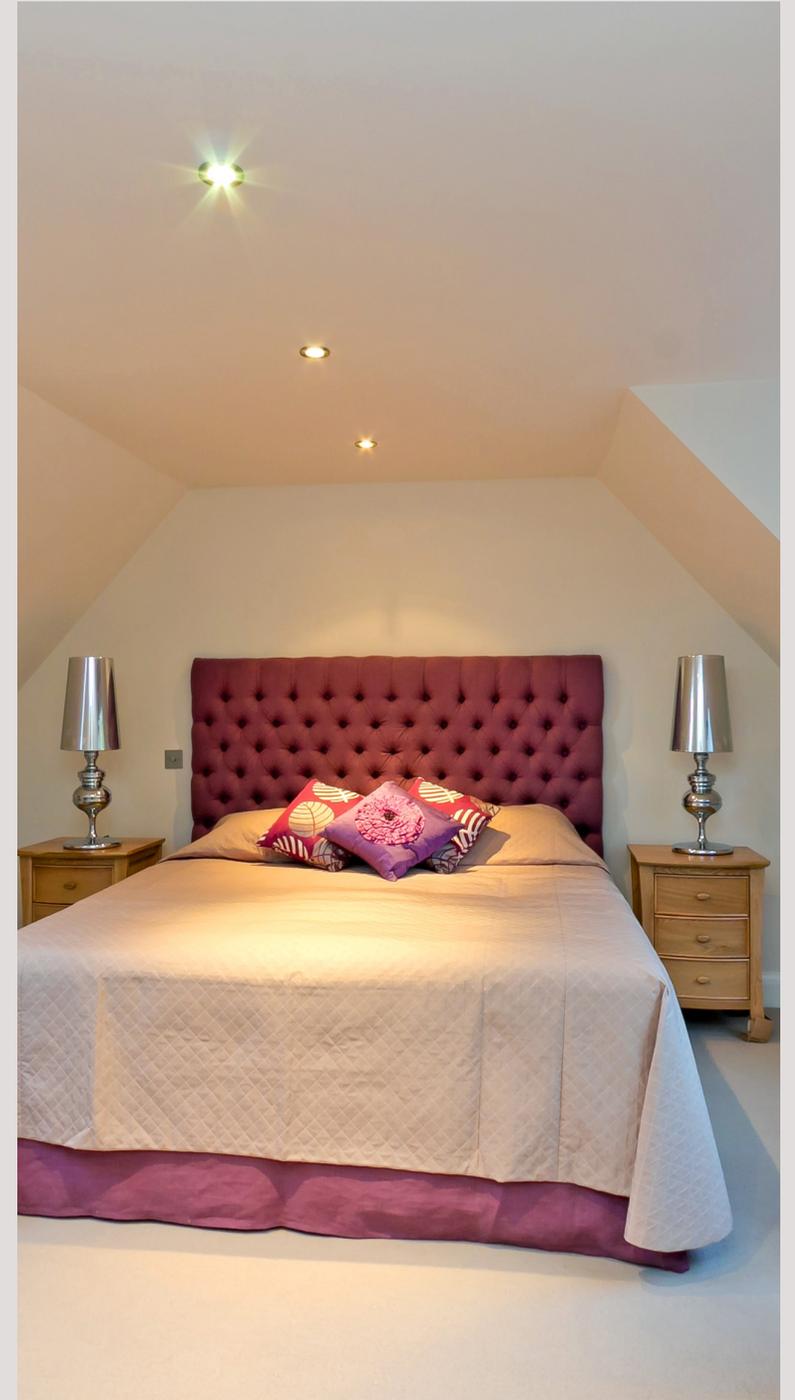

**Heath Drive
Hampstead, NW3**

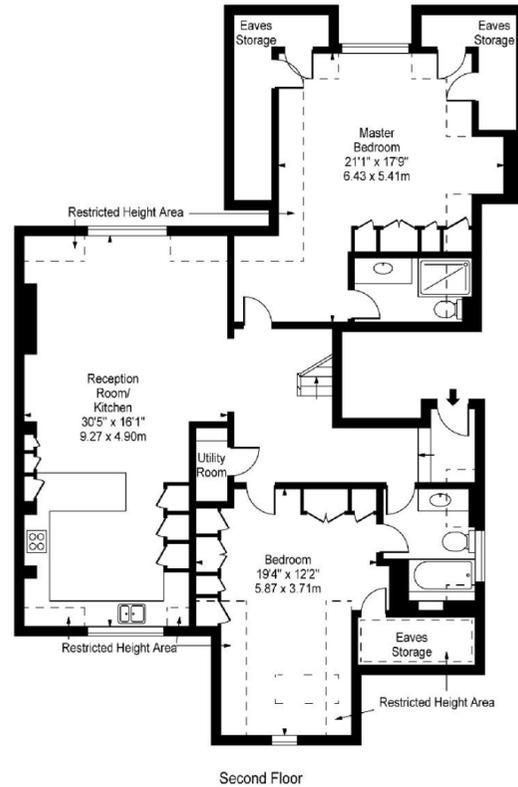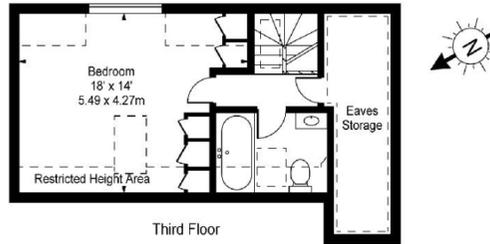

Approx Gross Internal Area Including Restricted Heights **1623 Sq Ft - 150.97 Sq M**
 Approx Gross Internal Area Excluding Restricted Heights **1374 Sq Ft - 127.81 Sq M**
 (Excluding Eaves Storage)

For Illustration Purposes Only - Not To Scale Floor Plan by www.nogaphotostudio.com Ref: No.9320

This floor plan should be used as a general outline for guidance only. Any intending purchaser or lessee should satisfy themselves by inspection, searches, enquiries and full survey as to the correctness of each statement. Any areas, measurements or distances quoted are approximate and should not be used to value a property or be the basis of any sale or let.

Particulars

Property

Heath Drive, Hampstead, London, NW3
£1,100

Rooms



1



3




3

Features

- Recently Refurbished
- Fitted Kitchen
- 3 Bathroom
- 3 Double Bedrooms

Information

Council Tax

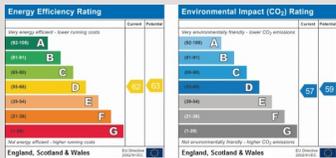

Oliver Kent

oliver.kent@vitaproperties.uk
+4477 7274 0351



Scan for our website





T: +4420 7759 2199

E: enquiries@vitaproperties.uk

Disclaimer: These particulars are prepared as a general guide for prospective purchasers or tenants and do not constitute, nor constitute part of, an offer or contract. All statements, descriptions, and measurements contained herein are given in good faith and are believed to be correct at the time of printing, but any intending purchaser or tenant should not rely on them as statements or representations of fact and must satisfy themselves by inspection or otherwise as to their correctness. Floor plans and photographs are for illustrative purposes only and may not be to scale. The position and size of doors, windows, appliances, and other features are approximate. Anti-Money Laundering (AML): In line with the Money Laundering, Terrorist Financing and Transfer of Funds Regulations 2017, we are required to carry out customer due diligence checks. Buyers/tenants will be asked to provide proof of identity, address, and source of funds before a sale or rental can be agreed. Data Protection (GDPR): Personal information supplied to Vita Properties will be processed in accordance with the General Data Protection Regulation (GDPR). Your details may be retained for legitimate business purposes relating to property services. Full details of our Privacy Policy are available on request.

All rights reserved.