



Ornan Road

BELSIZE PARK, LONDON, NW3


£2,950,000



Presenting this modern and trendy four bed, end of terrace house offered chain free.

Offering over an impressive 2000 sq ft of living space and comprising of two reception rooms, large kitchen diner, separate study, utility room, four double bedrooms - all with built in wardrobes and en-suite bathroom to master, family bathroom, shower room, guest WC, balcony and good-sized garden.

Some of the gorgeous features include hardwood floors to living areas and carpets to the bedrooms, double kitchen hobs, dishwasher, breakfast bar, spot lighting and an abundance of built in storage solutions. Also offering off-street parking for two cars and with the benefit of an electric car charger. Ornan road is located within the heart of Belsize Village and only moments from Belsize Park Underground (Northern Line) and all the amenities of Haverstock Hill

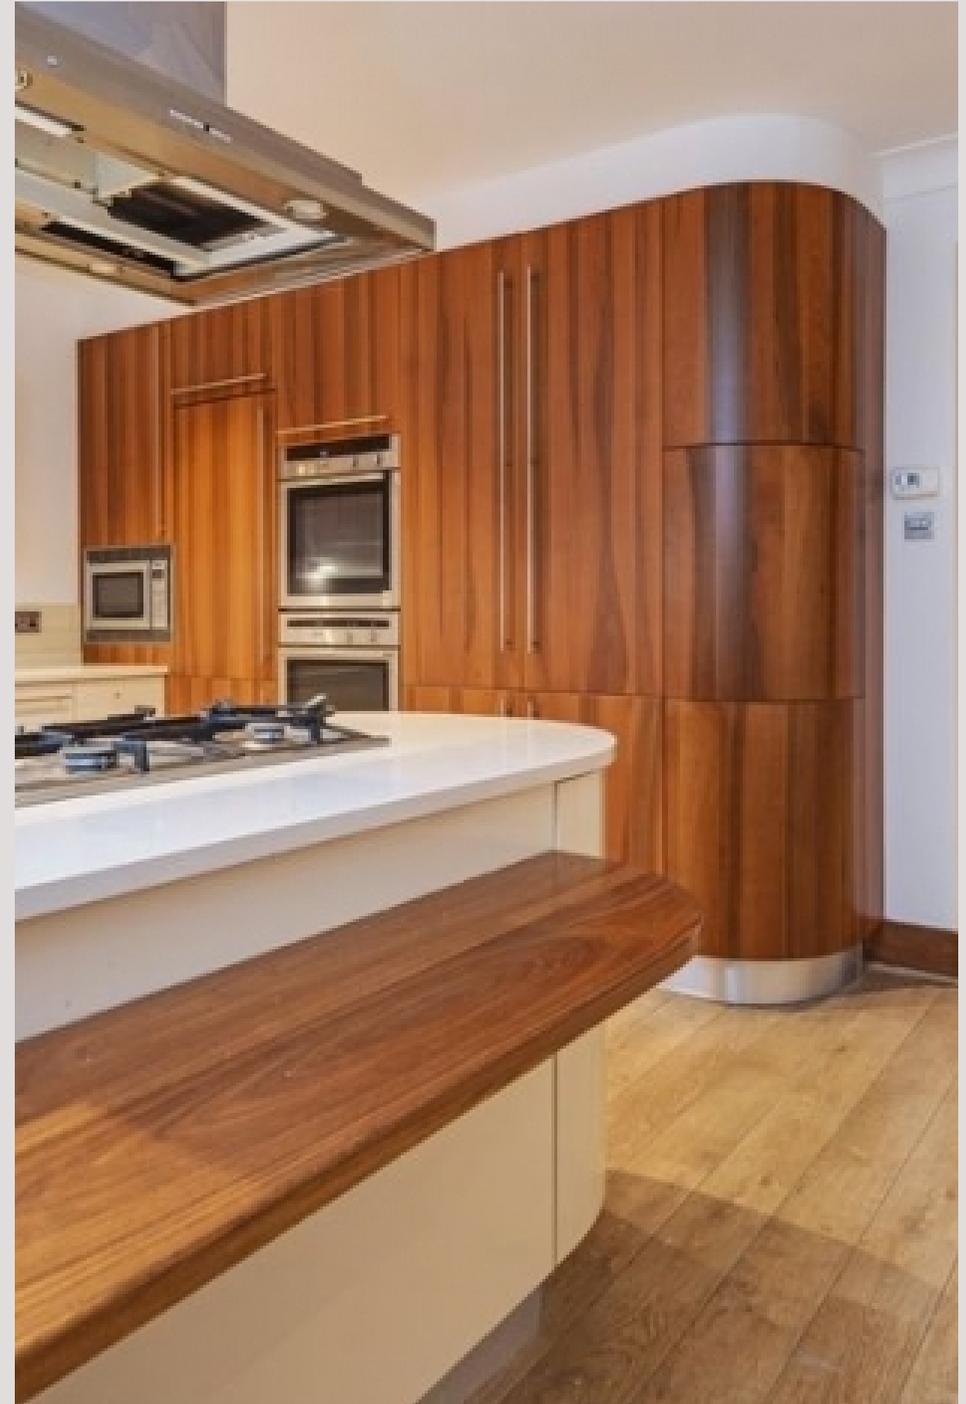



Presenting this modern and trendy four bed, end of terrace house offered chain free.

Offering over an impressive 2000 sq ft of living space and comprising of two reception rooms, large kitchen diner, separate study, utility room, four double bedrooms - all with built in wardrobes and en-suite bathroom to master, family bathroom, shower room, guest WC, balcony and good-sized garden.


Some of the gorgeous features include hardwood floors to living areas and carpets to the bedrooms, double kitchen hobs, dishwasher, breakfast bar, spot lighting and an abundance of built in storage solutions. Also offering off-street parking for two cars and with the benefit of an electric car charger.

Ornan road is located within the heart of Belsize Village and only moments from Belsize Park Underground (Northern Line) and all the amenities of Haverstock Hill









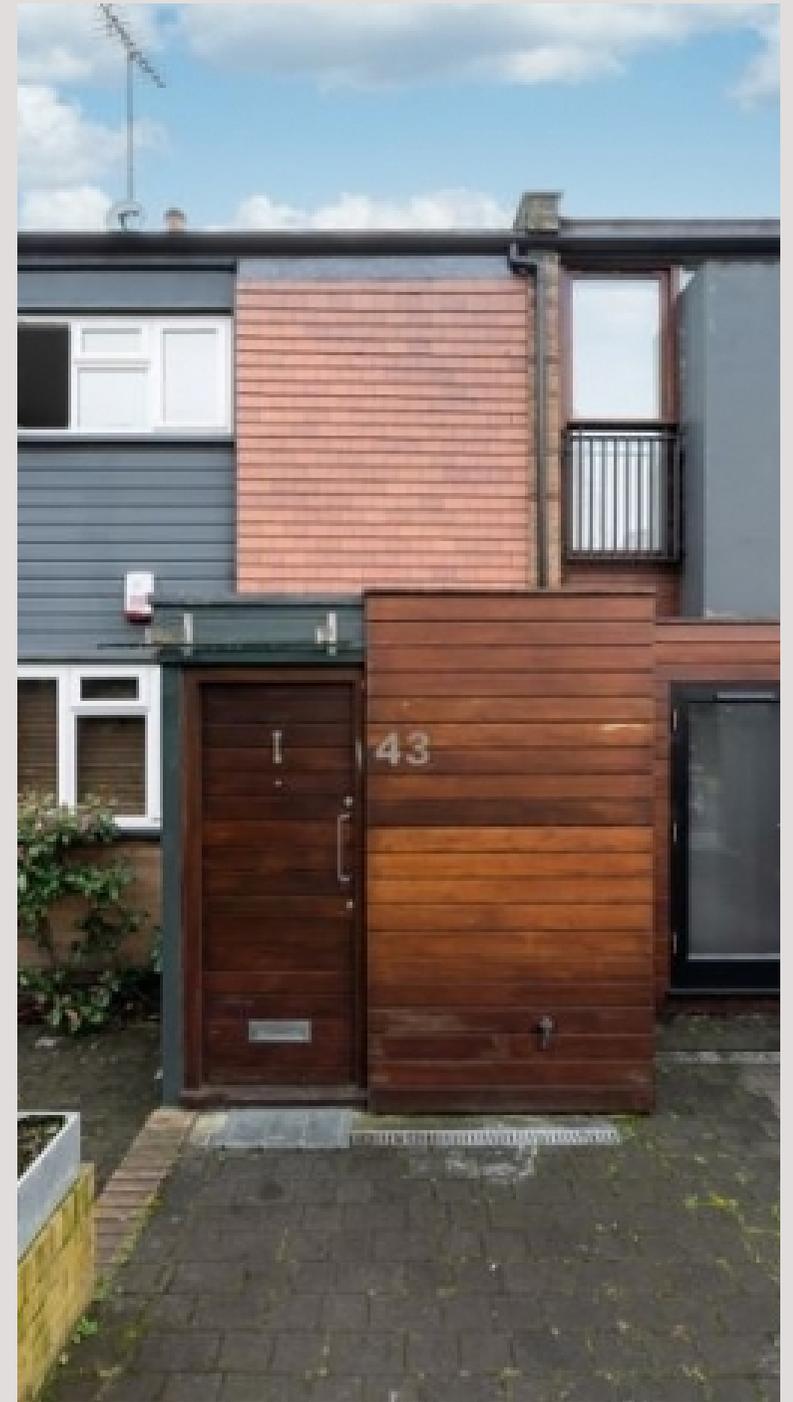

Ornan Road,
Belsize Park, NW3 4QD

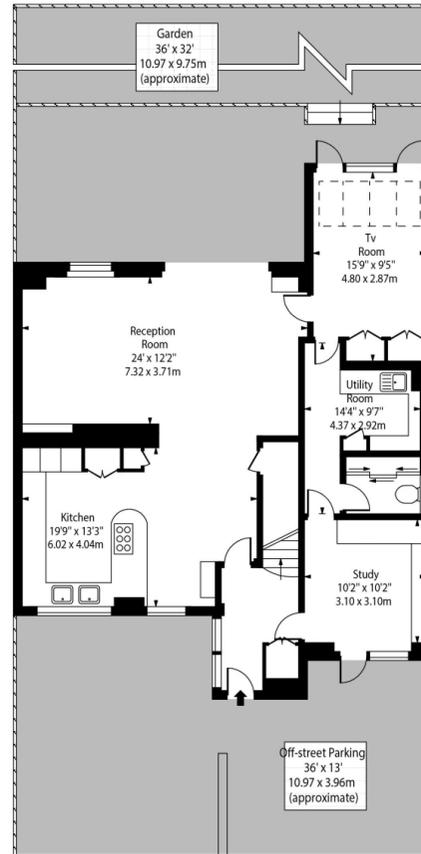

Ground Floor

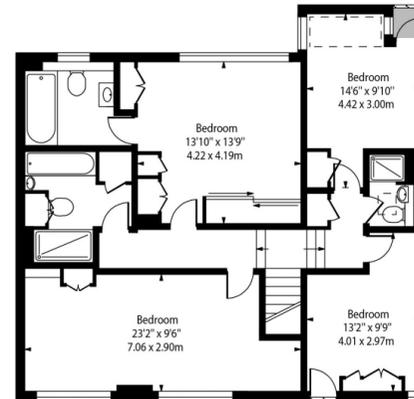

First Floor

Approx Gross Internal Area 2058 Sq Ft - 191.19 Sq M

For Illustration Purposes Only - Not To Scale Floor Plan by www.nogaphotostudio.com Ref: No.38488
This floor plan should be used as a general outline for guidance only. Any intending purchaser or lessee should satisfy themselves by inspection, searches, enquiries and full survey as to the correctness of each statement. Any areas, measurements or distances quoted are approximate and should not be used to value a property or be the basis of any sale or let.

Particulars

Property

Ornan Road, Belsize Park, London, NW3
£2,950,000

Rooms



2



3




4

Features

- Four Bed, Three Bath
- Freehold End of Terrace House
- Garden & Balcony
- Heart of Belsize Village

Information

Council Tax

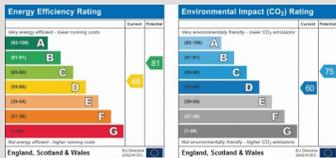

Oliver Kent

oliver.kent@vitaproperties.uk
+4477 7274 0351



Scan for our website





T: +4420 7759 2199

E: enquiries@vitaproperties.uk

Disclaimer: These particulars are prepared as a general guide for prospective purchasers or tenants and do not constitute, nor constitute part of, an offer or contract. All statements, descriptions, and measurements contained herein are given in good faith and are believed to be correct at the time of printing, but any intending purchaser or tenant should not rely on them as statements or representations of fact and must satisfy themselves by inspection or otherwise as to their correctness. Floor plans and photographs are for illustrative purposes only and may not be to scale. The position and size of doors, windows, appliances, and other features are approximate. Anti-Money Laundering (AML): In line with the Money Laundering, Terrorist Financing and Transfer of Funds Regulations 2017, we are required to carry out customer due diligence checks. Buyers/tenants will be asked to provide proof of identity, address, and source of funds before a sale or rental can be agreed. Data Protection (GDPR): Personal information supplied to Vita Properties will be processed in accordance with the General Data Protection Regulation (GDPR). Your details may be retained for legitimate business purposes relating to property services. Full details of our Privacy Policy are available on request.

All rights reserved.