



Fitzjohns Avenue  
HAMPSTEAD, LONDON NW3


£1,150



Discover an inviting and spacious three-bedroom, three-bathroom garden flat ideally located near the vibrant attractions of Hampstead High Street and Belsize Park. Boasting proximity to a diverse array of shops, bars, and restaurants, this residence offers a convenient and lively lifestyle. Additionally, residents can enjoy easy access to the picturesque expanses of Hampstead Heath, featuring lush green spaces and serene lakes.

Spanning an impressive 1037 sq ft of meticulously designed living areas, this residence encompasses a generously sized reception room that seamlessly connects to an expansive garden, a contemporary kitchen, a spacious master bedroom with an ensuite and built-in wardrobes, two cozy bedrooms, a well-appointed family bathroom, and a separate WC. The layout is thoughtfully crafted to provide both comfort and style, making it an ideal home for those seeking a harmonious blend of modern living and natural surroundings.

Embrace the allure of a residence that harmoniously combines luxury and practicality. From the moment you step into the large reception room to the tranquil garden space, every corner reflects a commitment to quality living. Revel in the convenience of being within walking distance to local amenities, and immerse yourself in the beauty of Hampstead Heath just a stroll

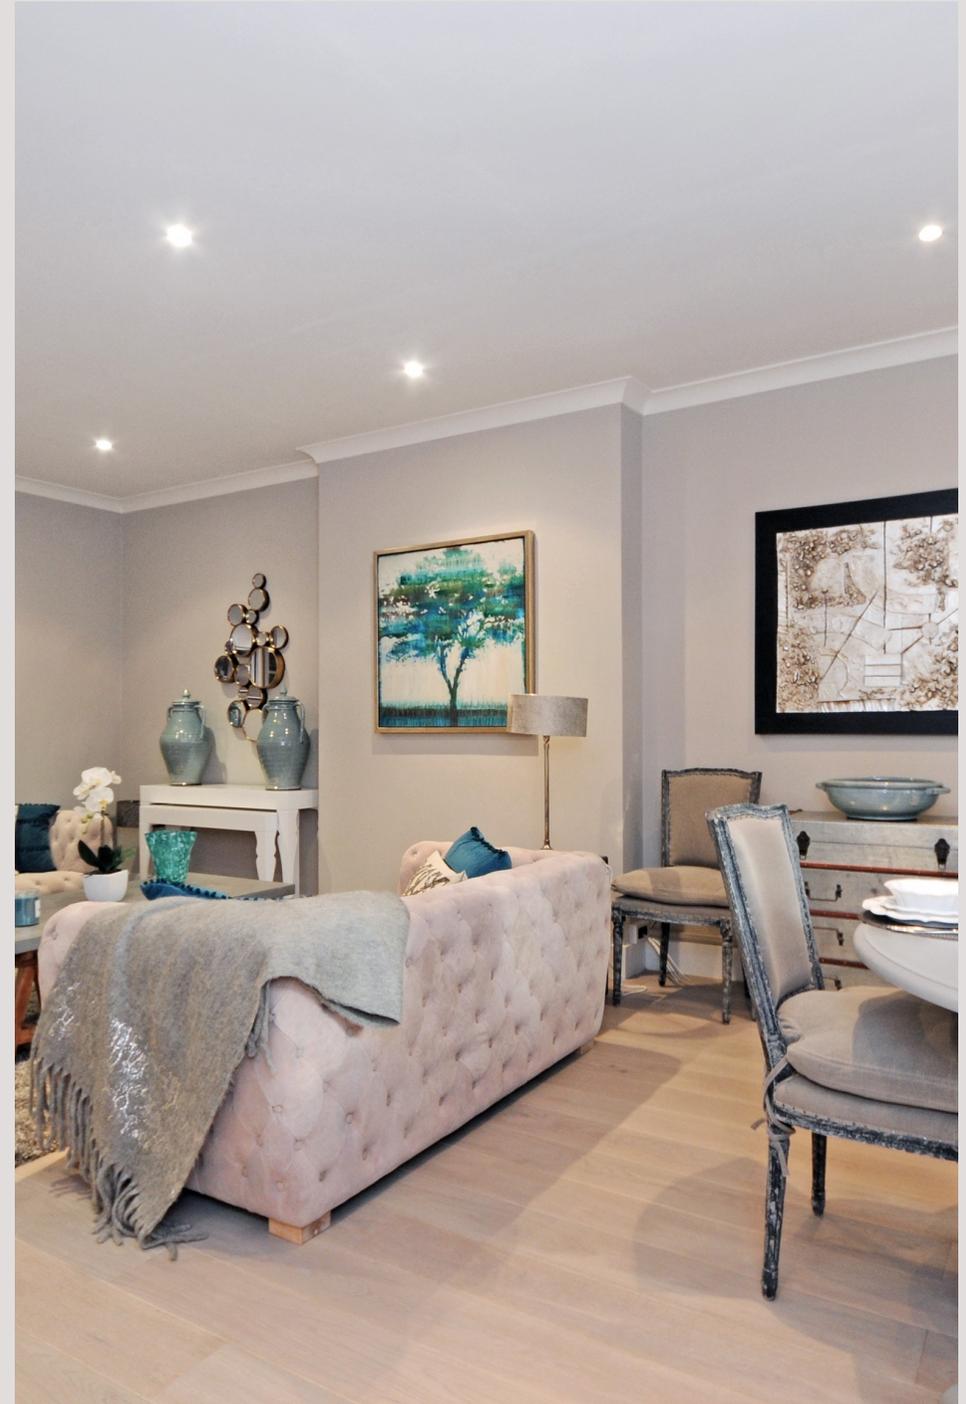











Scan for out video walkthrough

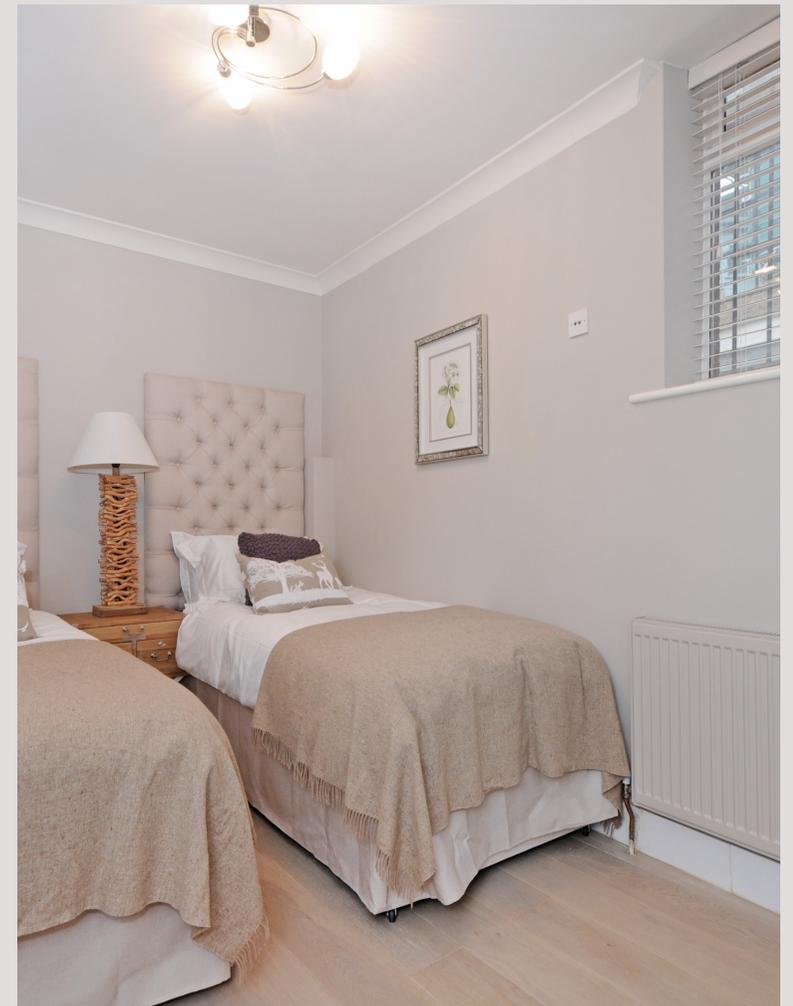

**FITZJOHNS AVENUE**

Approximate Gross Internal Area 1037 sq ft / 96.3 sq m

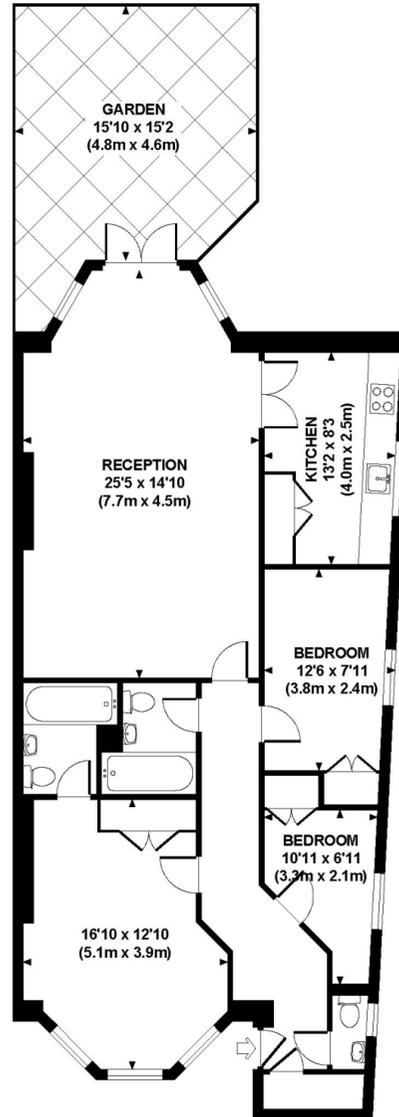

**LOWER GROUND FLOOR  
GROSS INTERNAL  
FLOOR AREA 1037 SQ FT**

Although every attempt has been made to ensure accuracy, all measurements are approximate.  
The floor plan's for illustrative purposes only and not to scale. Measured in accordance to RICS standards.  
DE-PHOTOGRAPHY.NET

# Particulars

## Property

Fitzjohns Avenue, Hampstead, London NW3  
£1,150

## Rooms



1



2




3

## Features

- Three Bed, Two Bath
- Garden Flat
- Light and Airy
- Furnished to a High Standard

## Information

Council Tax

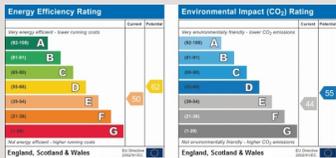

Zoe Browne

[zoe.browne@vitaproperties.uk](mailto:zoe.browne@vitaproperties.uk)  
+44 7880 277371



Scan for our website





T: +4420 7759 2199

E: [enquiries@vitaproperties.uk](mailto:enquiries@vitaproperties.uk)

Disclaimer: These particulars are prepared as a general guide for prospective purchasers or tenants and do not constitute, nor constitute part of, an offer or contract. All statements, descriptions, and measurements contained herein are given in good faith and are believed to be correct at the time of printing, but any intending purchaser or tenant should not rely on them as statements or representations of fact and must satisfy themselves by inspection or otherwise as to their correctness. Floor plans and photographs are for illustrative purposes only and may not be to scale. The position and size of doors, windows, appliances, and other features are approximate. Anti-Money Laundering (AML): In line with the Money Laundering, Terrorist Financing and Transfer of Funds Regulations 2017, we are required to carry out customer due diligence checks. Buyers/tenants will be asked to provide proof of identity, address, and source of funds before a sale or rental can be agreed. Data Protection (GDPR): Personal information supplied to Vita Properties will be processed in accordance with the General Data Protection Regulation (GDPR). Your details may be retained for legitimate business purposes relating to property services. Full details of our Privacy Policy are available on request.

All rights reserved.