



Redington Road
HAMPSTEAD, LONDON NW3


£975,000



We are delighted to offer this large 1110 Approx Sq Ft two double bedroom apartment situated within impressive period property with off street parking in a hugely desirable Hampstead location.

This two bedroom apartment features an excellent 19 ft reception room, separate kitchen with eating area ample sized main bedroom (21'10 x 11'10) with en-suite bathroom and fitted wardrobes, second double bedroom (16'7 x 10'7) and family bathroom. Redington Road is located in close proximity to Hampstead Heath and Hampstead Village.

Offered chain free

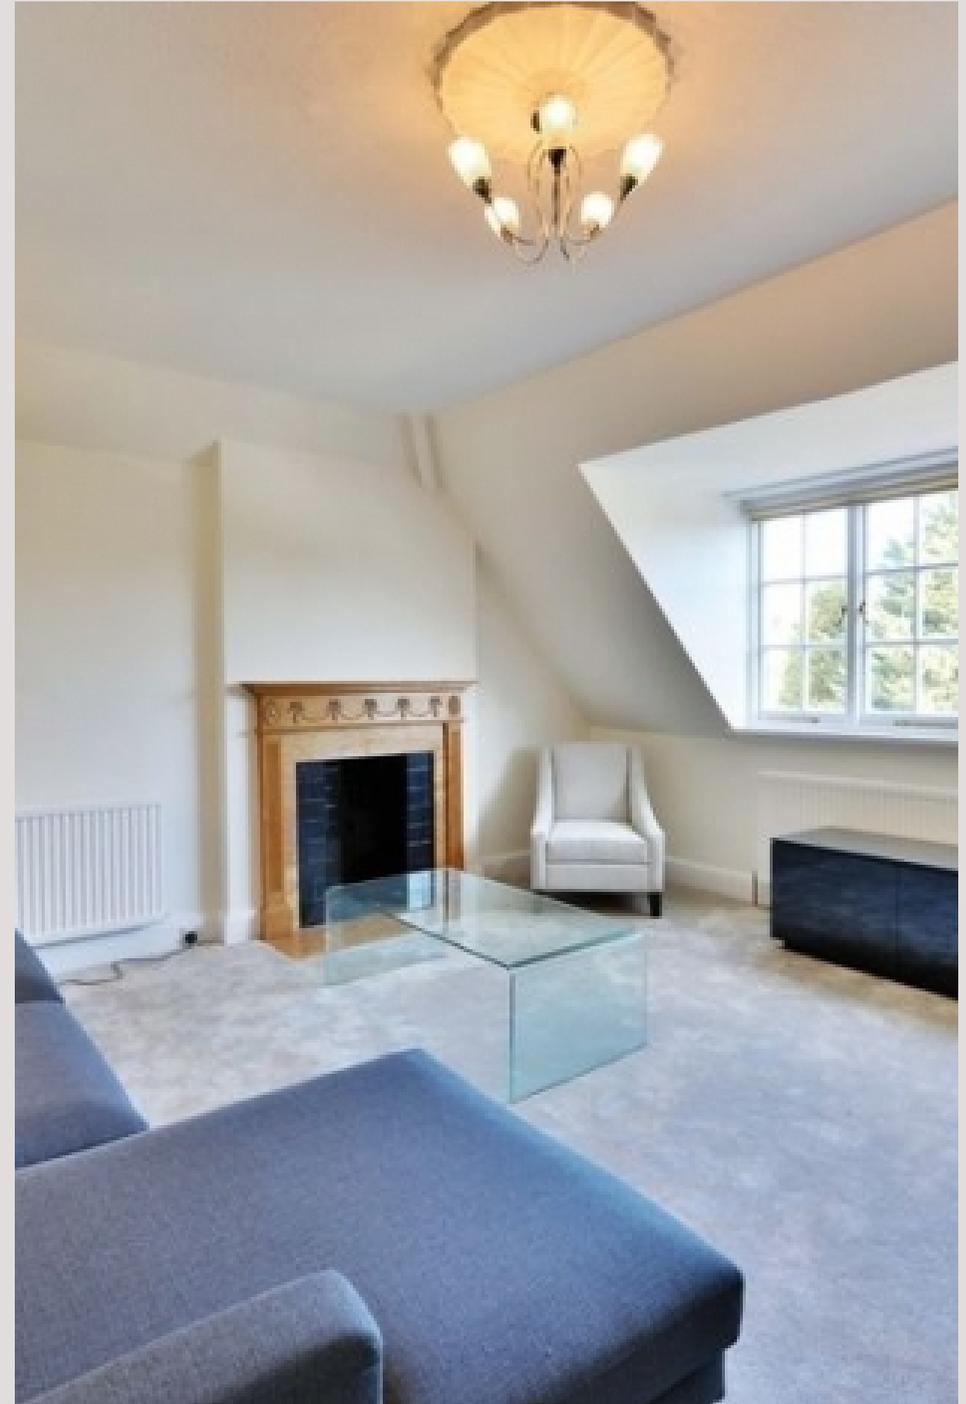



We are delighted to offer this large 1110 Approx Sq Ft two double bedroom apartment situated within impressive period property with off street parking in a hugely desirable Hampstead location.

This two bedroom apartment features an excellent 19 ft reception room, separate kitchen with eating area ample sized main bedroom (21'10 x 11'10) with en-suite bathroom and fitted wardrobes, second double bedroom (16'7 x 10'7) and family bathroom.


Redington Road is located in close proximity to Hampstead Heath and Hampstead Village.

Offered chain free








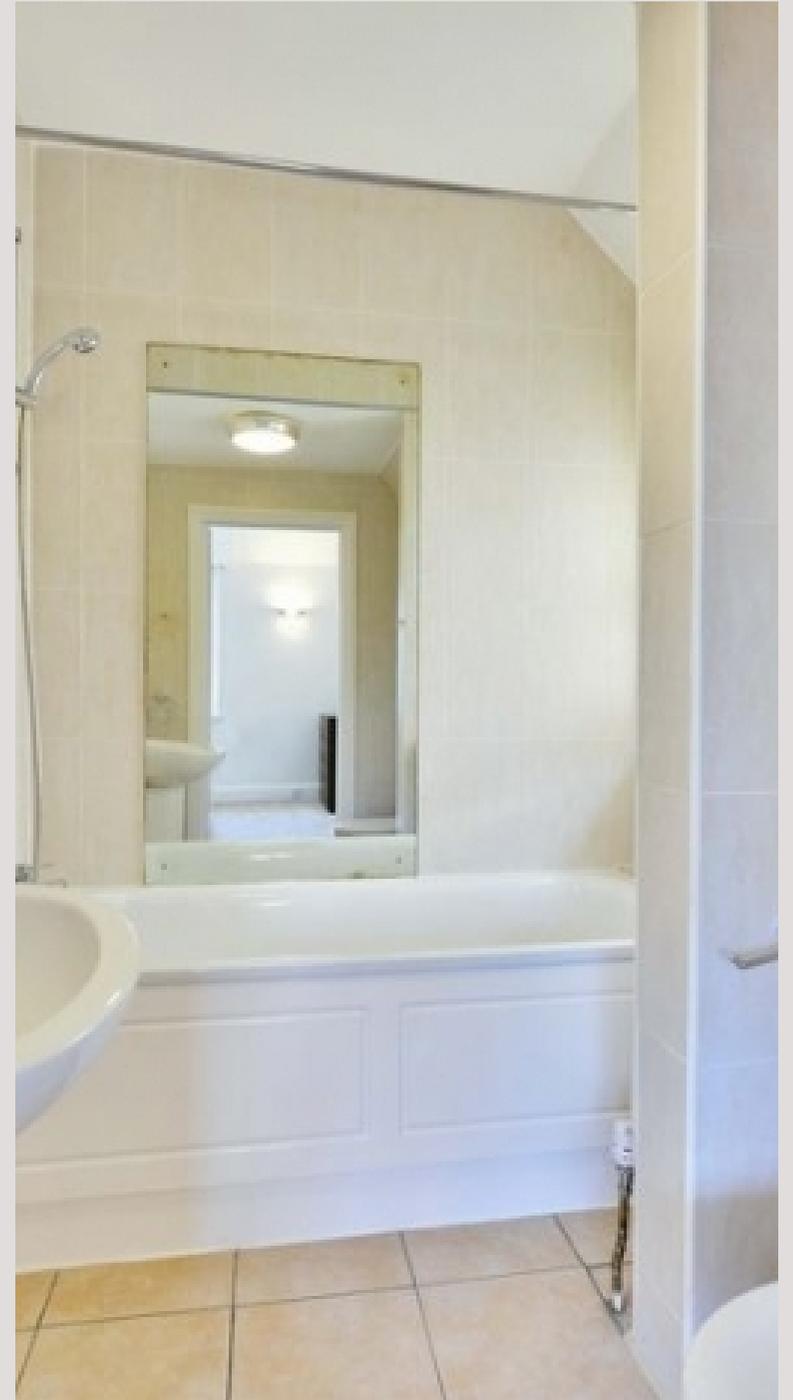

Redington Road

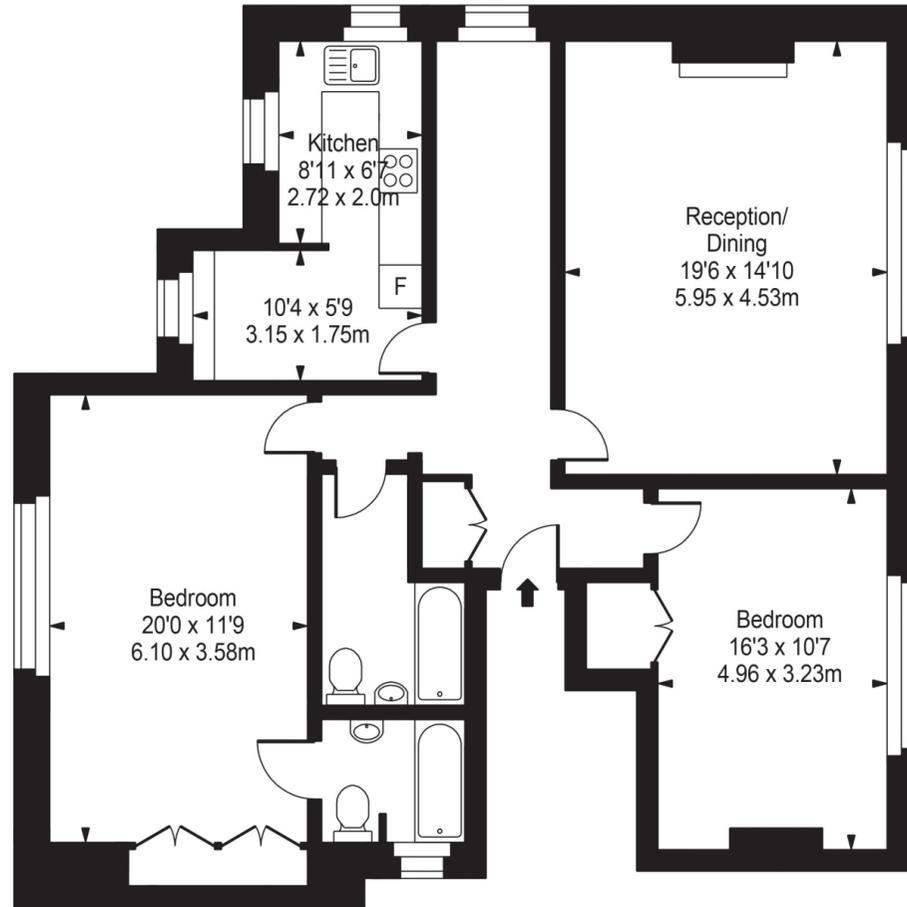

Top Floor



Approx Gross Internal Area **1184 Sq Ft - 109.99 Sq M**

For Illustration Purposes Only - Not To Scale
Floor plan by www.bestangle.co.uk

Particulars

Property

Redington Road, Hampstead, London NW3
£975,000

Rooms




Features

- Two double bedrooms - Two bath
- Off street parking
- Bright & Spacious
- Managed

Information

Council Tax

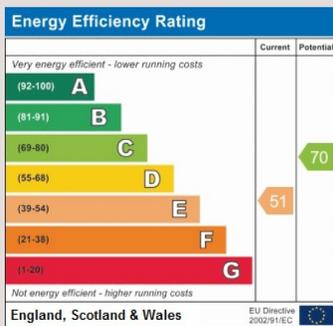

Oliver Kent

oliver.kent@vitaproperties.uk
+4477 7274 0351



Scan for our website





T: +4420 7759 2199

E: enquiries@vitaproperties.uk

Disclaimer: These particulars are prepared as a general guide for prospective purchasers or tenants and do not constitute, nor constitute part of, an offer or contract. All statements, descriptions, and measurements contained herein are given in good faith and are believed to be correct at the time of printing, but any intending purchaser or tenant should not rely on them as statements or representations of fact and must satisfy themselves by inspection or otherwise as to their correctness. Floor plans and photographs are for illustrative purposes only and may not be to scale. The position and size of doors, windows, appliances, and other features are approximate. Anti-Money Laundering (AML): In line with the Money Laundering, Terrorist Financing and Transfer of Funds Regulations 2017, we are required to carry out customer due diligence checks. Buyers/tenants will be asked to provide proof of identity, address, and source of funds before a sale or rental can be agreed. Data Protection (GDPR): Personal information supplied to Vita Properties will be processed in accordance with the General Data Protection Regulation (GDPR). Your details may be retained for legitimate business purposes relating to property services. Full details of our Privacy Policy are available on request.

All rights reserved.