



Prince Arthur Road
HAMPSTEAD VILLAGE, LONDON NW3

£1,500



This recently refurbished spacious and bright three bedroom three bathroom garden apartment is set in a beautiful period conversion moments from Hampstead Village, and a short walk to amenities and transport.

The property boasts a large south facing private garden directly accessed via sliding glass door from the fully fitted open plan kitchen reception.

Accessed via its own private entrance, the property benefits from high ceilings, a utilities cupboard, store room, master bedroom with en suite, second double bedroom with en suite, a third double bedroom and a family bathroom with ample storage and fitted wardrobes throughout.





This recently refurbished spacious and bright three bedroom three bathroom garden apartment is set in a beautiful period conversion moments from Hampstead Village, and a short walk to amenities and transport.

The property boasts a large south facing private garden directly accessed via sliding glass door from the fully fitted open plan kitchen reception. Accessed via its own private entrance, the property benefits from high ceilings, a utilities cupboard, store room, master bedroom with en suite, second double bedroom with en suite, a third double bedroom and a family bathroom with ample storage and fitted wardrobes throughout.










LOWER GROUND FLOOR 3 BEDROOM 3 BATHROOM GARDEN APARTMENT

PRINCE ARTHUR ROAD, LONDON, NW3

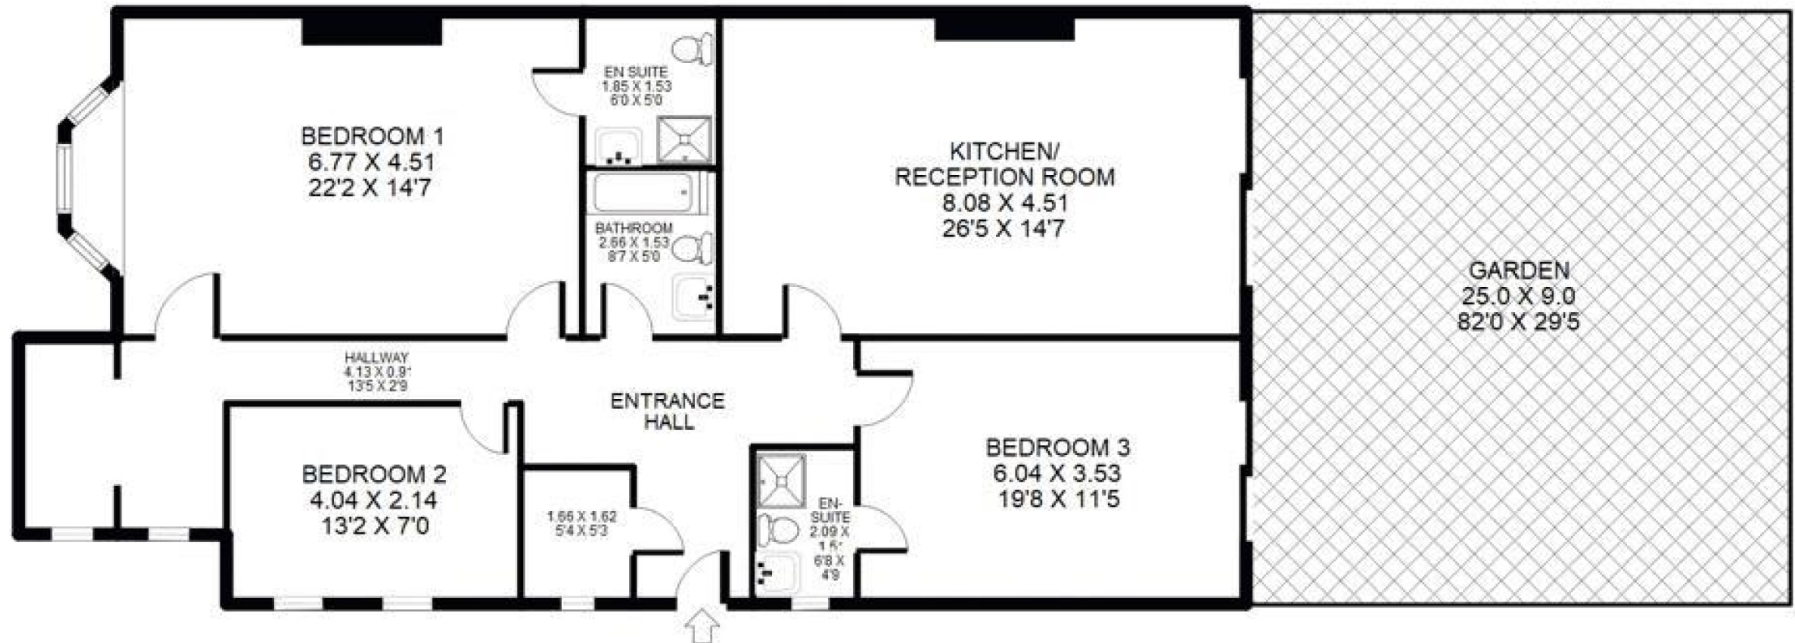

TOTAL APPROX INTERNATL FLOOR AREA 119.11m² (1282sq.ft).
THIS FLOOR PLAN IS FOR ILLUSTRATIVE
PURPOSES ONLY AND SHOULD BE USED FOR
THIS PURPOSE BY PROSPECTIVE APPLICANTS AS ITS NOT TO SCALE.

Particulars

Property

Prince Arthur Road, Hampstead Village, London NW3
£1,500

Rooms




Features

- Recently Refurbished
- Direct access to the Garden!
- Located in the heart of Hampstead Village
- Modern throughout

Information

Council Tax

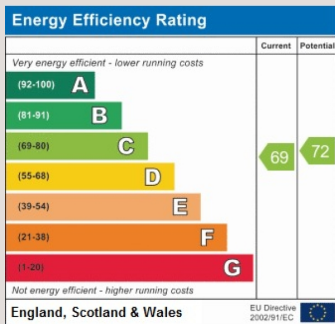

Zoe Browne

zoe.browne@vitaproperties.uk
+44 7880 277371



Scan for our website





T: +4420 7759 2199

E: enquiries@vitaproperties.uk

Disclaimer: These particulars are prepared as a general guide for prospective purchasers or tenants and do not constitute, nor constitute part of, an offer or contract. All statements, descriptions, and measurements contained herein are given in good faith and are believed to be correct at the time of printing, but any intending purchaser or tenant should not rely on them as statements or representations of fact and must satisfy themselves by inspection or otherwise as to their correctness. Floor plans and photographs are for illustrative purposes only and may not be to scale. The position and size of doors, windows, appliances, and other features are approximate. Anti-Money Laundering (AML): In line with the Money Laundering, Terrorist Financing and Transfer of Funds Regulations 2017, we are required to carry out customer due diligence checks. Buyers/tenants will be asked to provide proof of identity, address, and source of funds before a sale or rental can be agreed. Data Protection (GDPR): Personal information supplied to Vita Properties will be processed in accordance with the General Data Protection Regulation (GDPR). Your details may be retained for legitimate business purposes relating to property services. Full details of our Privacy Policy are available on request.

All rights reserved.