


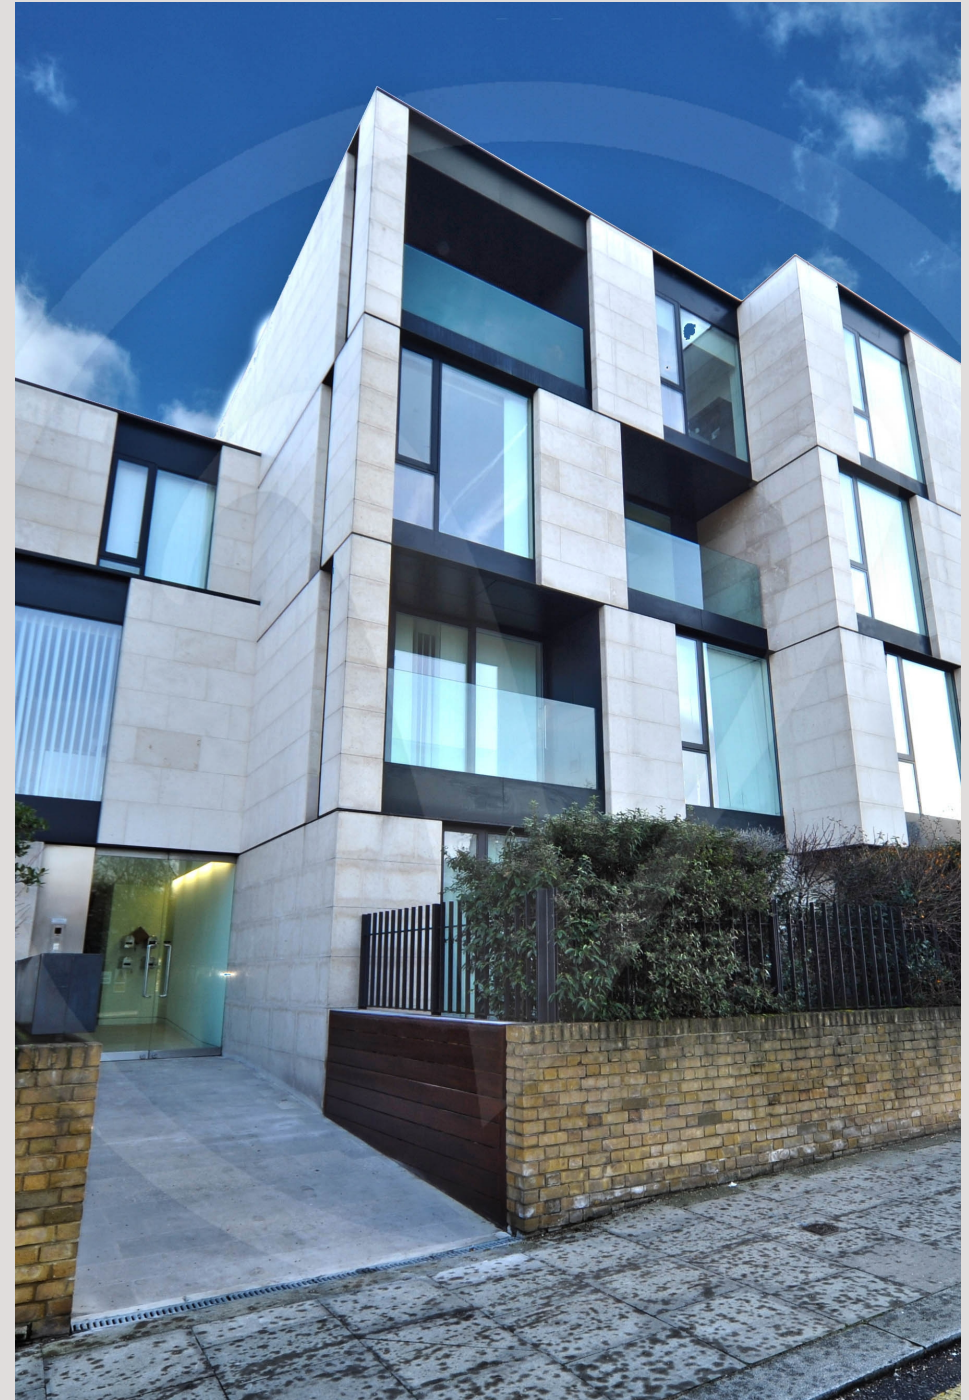

Latitude House
OVAL ROAD, LONDON, NW1
£1,600



A fantastic contemporary 3 bedroom apartment of over 1000 square feet set within this iconic small development superbly located just moments from Regents Park, Primrose Hill and Camden Town. The accommodation is situated on the first floor, and comprises 3 Bedrooms, 2 smart Bathrooms (1 en-suite); huge reception with stylish open plan kitchen and fabulous large private terrace. Wood flooring and Under floor heating throughout. Must Be Seen!












Scan for out video walkthrough



Latitud House

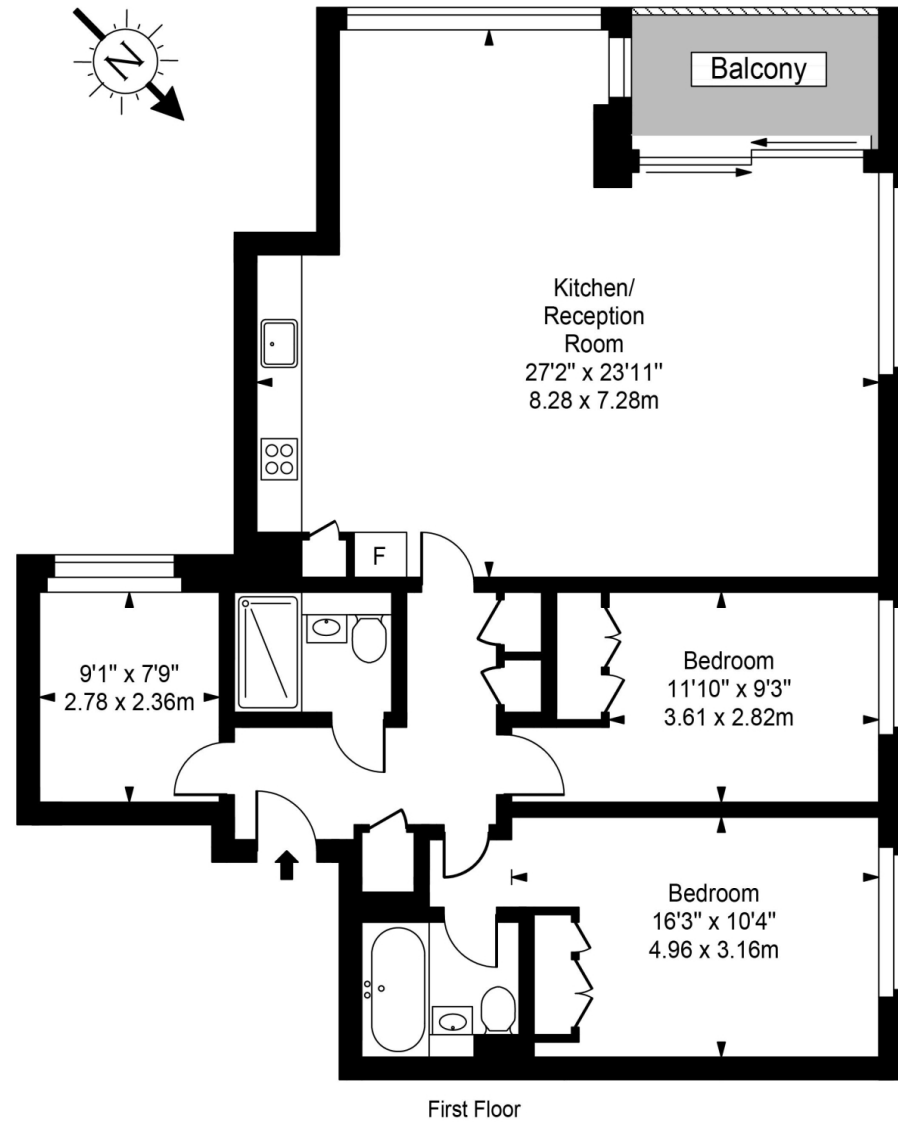

Approx Gross Internal Area 1160 Sq Ft - 107.78 Sq M

For Illustration Purposes Only - Not To Scale
Floor plan by www.creativeplanettk.com

Particulars

Property

Latitude House, Oval Road, London, NW1
£1,600

Rooms




Features

- Modern
- Award winning development
- Balcony
- Seconds to Primrose Hill & Regents Park

Information

Council Tax

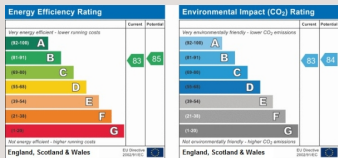

Oliver Kent

oliver.kent@vitaproperties.uk
+4477 7274 0351



Scan for our website





T: +4420 7759 2199

E: enquiries@vitaproperties.uk

Disclaimer: These particulars are prepared as a general guide for prospective purchasers or tenants and do not constitute, nor constitute part of, an offer or contract. All statements, descriptions, and measurements contained herein are given in good faith and are believed to be correct at the time of printing, but any intending purchaser or tenant should not rely on them as statements or representations of fact and must satisfy themselves by inspection or otherwise as to their correctness. Floor plans and photographs are for illustrative purposes only and may not be to scale. The position and size of doors, windows, appliances, and other features are approximate. Anti-Money Laundering (AML): In line with the Money Laundering, Terrorist Financing and Transfer of Funds Regulations 2017, we are required to carry out customer due diligence checks. Buyers/tenants will be asked to provide proof of identity, address, and source of funds before a sale or rental can be agreed. Data Protection (GDPR): Personal information supplied to Vita Properties will be processed in accordance with the General Data Protection Regulation (GDPR). Your details may be retained for legitimate business purposes relating to property services. Full details of our Privacy Policy are available on request.

All rights reserved.