



Frognal

HAMPSTEAD, LONDON NW3

£1,000,000




Chain Free is this turnkey, three bedroom apartment.

Presented in excellent condition this wonderful offers ample living space, two bathrooms, a modern interior, a private balcony and a study/ potential 3rd bedroom.

Frognaal is an attractive residential location close to the shops, bars and restaurants of Finchley Road.

The nearest stations are Finchley Road & Frognaal, Finchley Road, Hampstead and West Hampstead.

Offered with the share of freehold

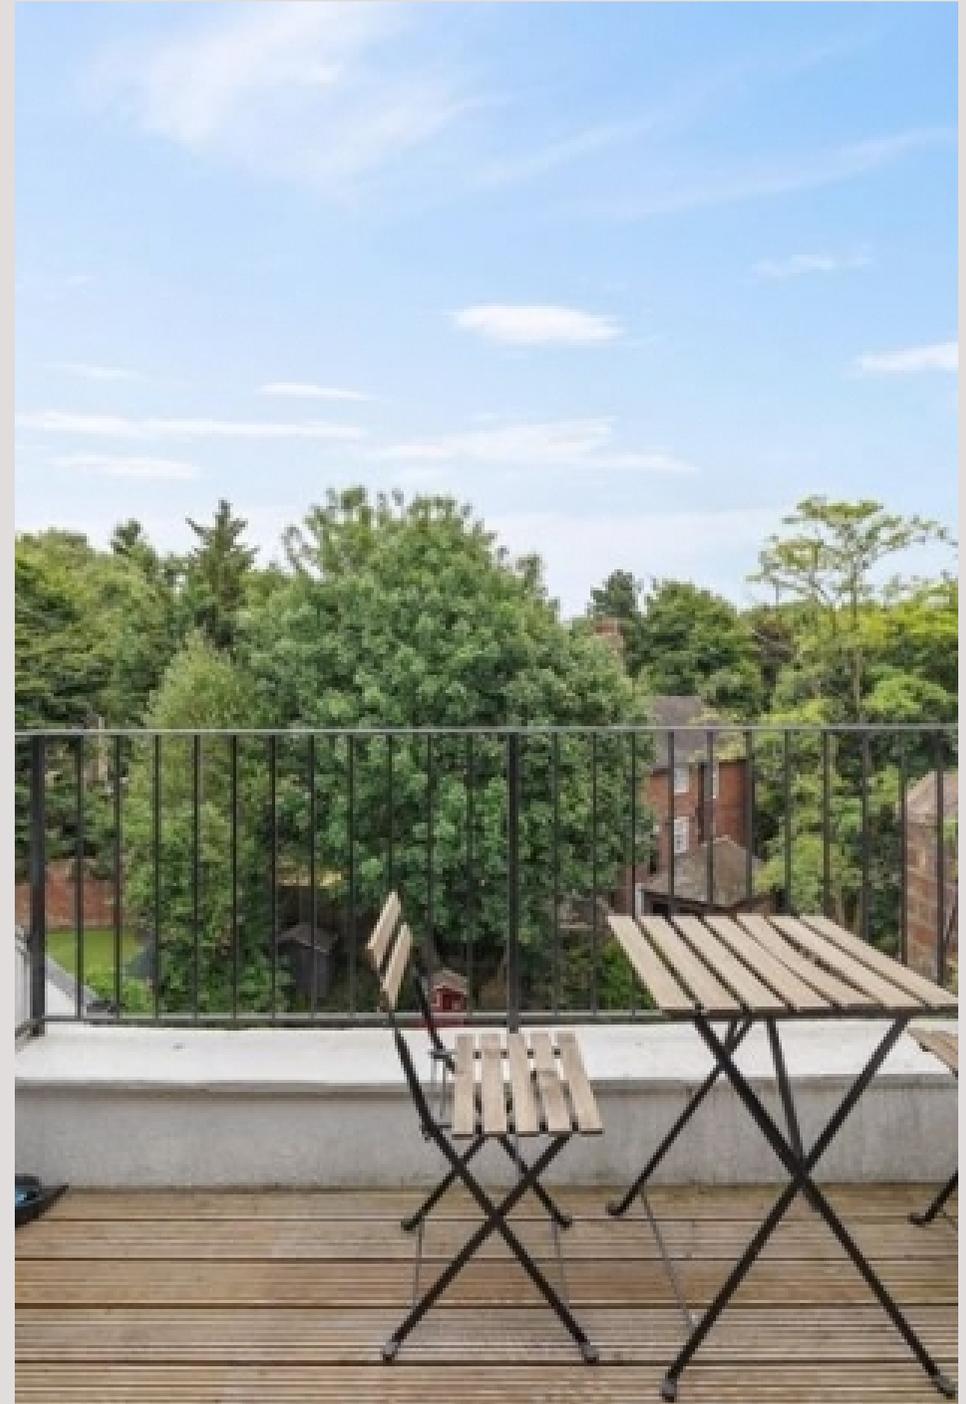



Chain Free is this turnkey, three bedroom apartment.

Presented in excellent condition this wonderful offers ample living space, two bathrooms, a modern interior, a private balcony and a study/potential 3rd bedroom.

Frognaal is an attractive residential location close to the shops, bars and restaurants of Finchley Road.

The nearest stations are Finchley Road & Frognaal, Finchley Road, Hampstead and West Hampstead.

Offered with the share of freehold













Scan for out video walkthrough

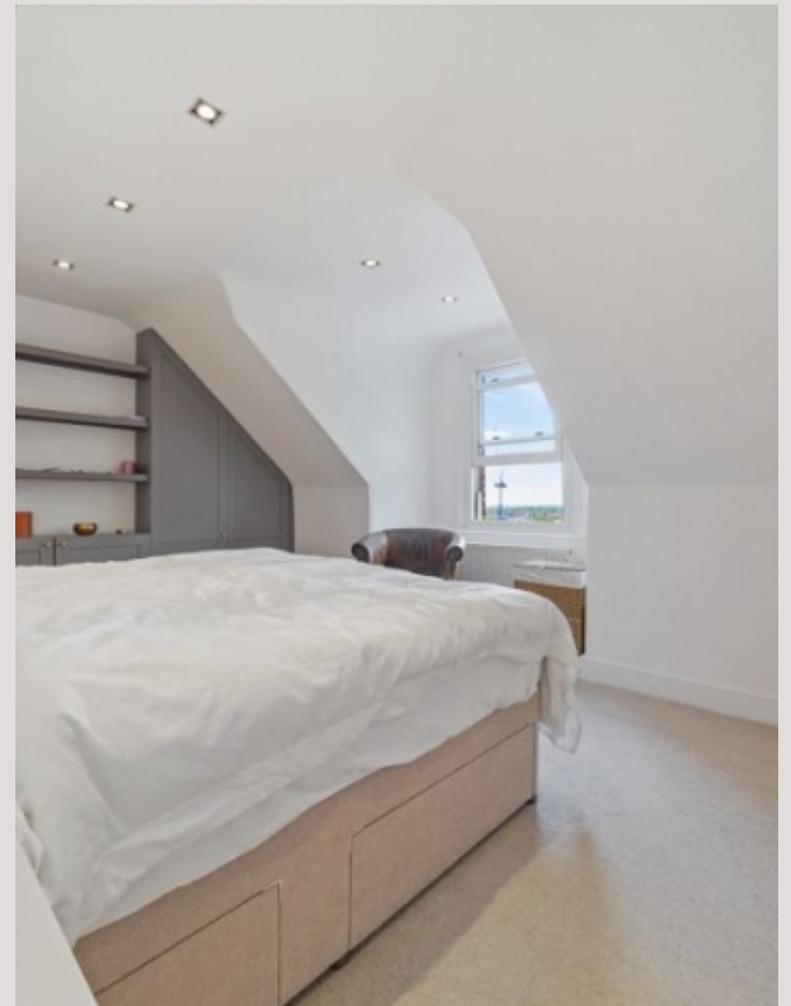

Frognal

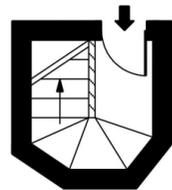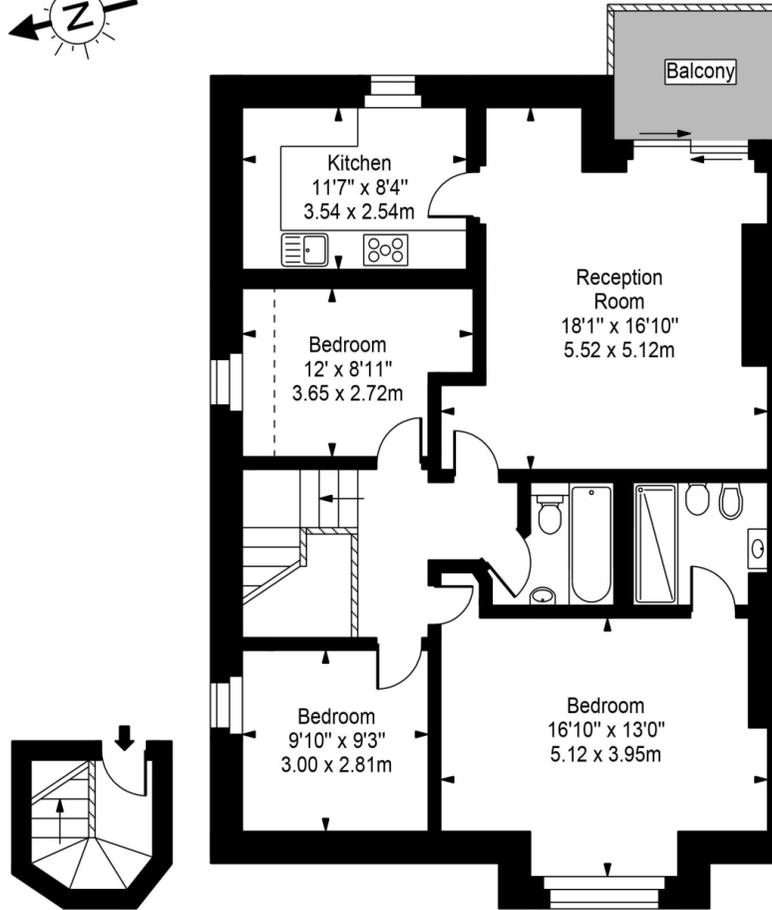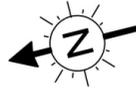

Top Floor
Entrance



Approx Gross Internal Area **1013 Sq Ft - 94.13 Sq M**

For Illustration Purposes Only - Not To Scale
Floor plan by www.creativeplanetitk.com

Particulars

Property

Frognaal, Hampstead, London NW3
£1,000,000

Rooms



1



2




3

Features

- Private balcony with views
- Turnkey
- Two bathrooms
- Three good size rooms

Information

Council Tax

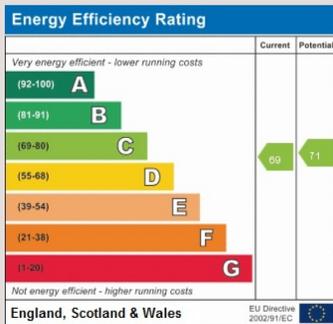

Oliver Kent

oliver.kent@vitaproperties.uk
+4477 7274 0351



Scan for our website





T: +4420 7759 2199

E: enquiries@vitaproperties.uk

Disclaimer: These particulars are prepared as a general guide for prospective purchasers or tenants and do not constitute, nor constitute part of, an offer or contract. All statements, descriptions, and measurements contained herein are given in good faith and are believed to be correct at the time of printing, but any intending purchaser or tenant should not rely on them as statements or representations of fact and must satisfy themselves by inspection or otherwise as to their correctness. Floor plans and photographs are for illustrative purposes only and may not be to scale. The position and size of doors, windows, appliances, and other features are approximate. Anti-Money Laundering (AML): In line with the Money Laundering, Terrorist Financing and Transfer of Funds Regulations 2017, we are required to carry out customer due diligence checks. Buyers/tenants will be asked to provide proof of identity, address, and source of funds before a sale or rental can be agreed. Data Protection (GDPR): Personal information supplied to Vita Properties will be processed in accordance with the General Data Protection Regulation (GDPR). Your details may be retained for legitimate business purposes relating to property services. Full details of our Privacy Policy are available on request.

All rights reserved.