




Boundary Road  
ST JOHNS WOOD, LONDON NW8

£3,000,000



As SOLE AGENT we are delighted to offer this spacious family home located close to Abbey Road. The house comprises five bedrooms, four bathrooms, kitchen, W/C and a bright double reception room leading on to a south west facing garden. The property benefits from off street parking for two cars. Conveniently located for all local amenities and good access to transport links with both West Hampstead and St John's Wood underground stations nearby (Jubilee Line).

5 Bedrooms : 4 Bathrooms (3 En Suite) :  
Cloakroom : L-shaped Double Reception Room :  
Kitchen : Rear Garden : Off Street Parking : EPC  
Rating TBC

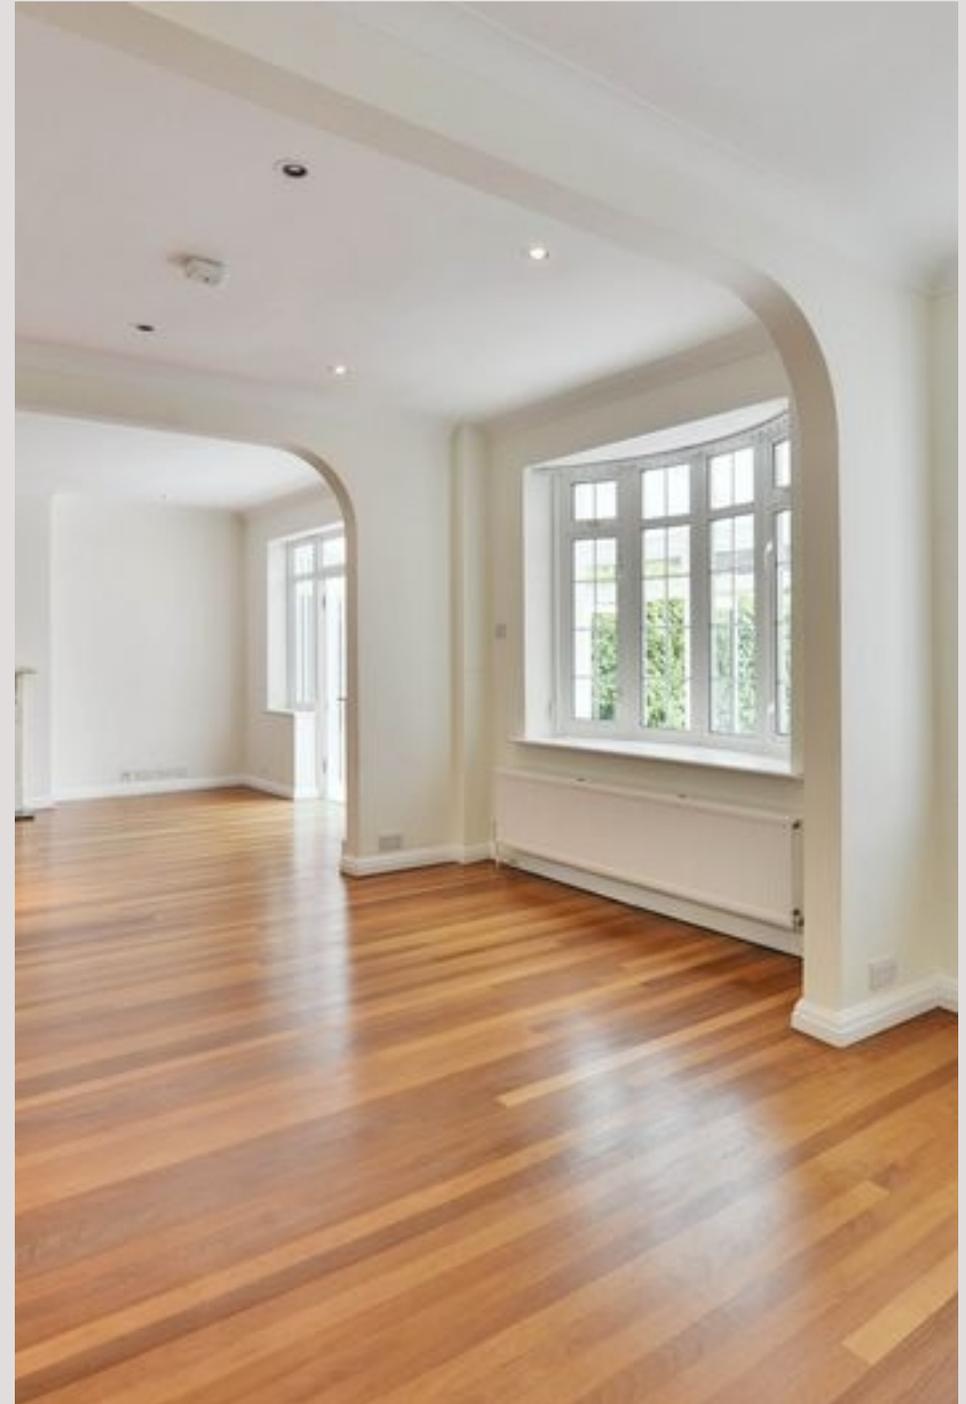



As SOLE AGENT we are delighted to offer this spacious family home located close to Abbey Road. The house comprises five bedrooms, four bathrooms, kitchen, W/C and a bright double reception room leading on to a south west facing garden. The property benefits from off street parking for two cars. Conveniently located for all local amenities and good access to transport links with both West Hampstead and St John's Wood underground stations nearby (Jubilee Line).


5 Bedrooms : 4 Bathrooms (3 En Suite) :  
Cloakroom : L-shaped Double Reception Room :  
Kitchen : Rear Garden : Off Street Parking : EPC  
Rating TBC











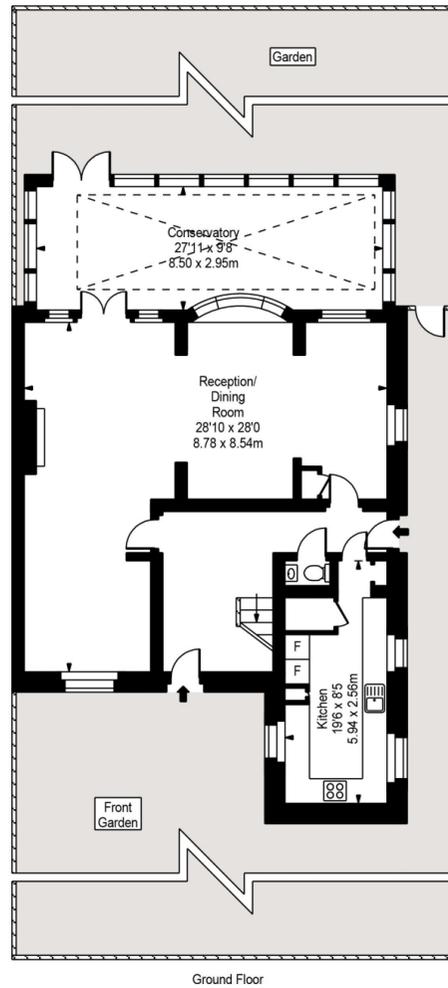

Boundary Road

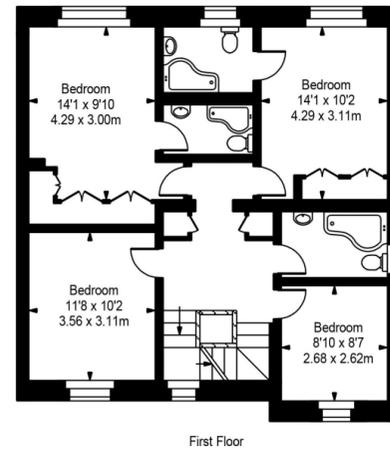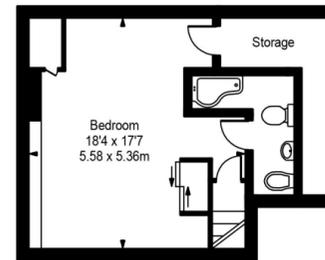

Approx Gross Internal Area **2449 Sq Ft - 227.51 Sq M**

FOR ILLUSTRATIVE PURPOSES ONLY. NOT TO SCALE.

Whilst every attempt has been made to ensure the accuracy of the floorplan shown, all measurements, positioning, fixtures, fittings and any other data shown are an approximate interpretation for illustrative purposes only and are not to scale. No responsibility is taken for any error, omission, miss-statement or use of data shown.

Floor plan by [www.bestangle.co.uk](http://www.bestangle.co.uk)

# Particulars

## Property

Boundary Road, St Johns Wood, London NW8  
£3,000,000

## Rooms



2



4




5

## Features

- Newly refurbished
- Off Street Parking
- Five Bedrooms
- Four Bathrooms (Three En-Suites)

## Information

Council Tax

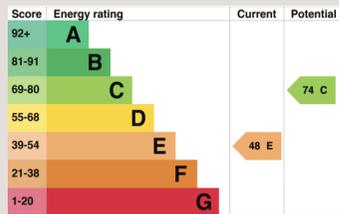

Jonathan Singer

jonathan.singer@vitaproperties.uk  
+4478 8428 6414



Scan for our website





T: +4420 7759 2199  
E: [enquiries@vitaproperties.uk](mailto:enquiries@vitaproperties.uk)

Disclaimer: These particulars are prepared as a general guide for prospective purchasers or tenants and do not constitute, nor constitute part of, an offer or contract. All statements, descriptions, and measurements contained herein are given in good faith and are believed to be correct at the time of printing, but any intending purchaser or tenant should not rely on them as statements or representations of fact and must satisfy themselves by inspection or otherwise as to their correctness. Floor plans and photographs are for illustrative purposes only and may not be to scale. The position and size of doors, windows, appliances, and other features are approximate. Anti-Money Laundering (AML): In line with the Money Laundering, Terrorist Financing and Transfer of Funds Regulations 2017, we are required to carry out customer due diligence checks. Buyers/tenants will be asked to provide proof of identity, address, and source of funds before a sale or rental can be agreed. Data Protection (GDPR): Personal information supplied to Vita Properties will be processed in accordance with the General Data Protection Regulation (GDPR). Your details may be retained for legitimate business purposes relating to property services. Full details of our Privacy Policy are available on request.

All rights reserved.