




Maygrove Road
KILBURN, LONDON NW6

£850,000



Kate Brookfield x Vita Properties present this wonderful 3 bedroom garden duplex apartment on Maygrove Road, NW6.

Offering 1238 sq ft of accommodation and benefiting from sole use of an 18'8 south facing garden, this home was lovingly renovated by the current owners in 2015 and features a private entrance, kitchen/diner with French doors to the living space, 3 sizeable double bedrooms and 2 bathrooms (1 incorporating a utility cupboard).

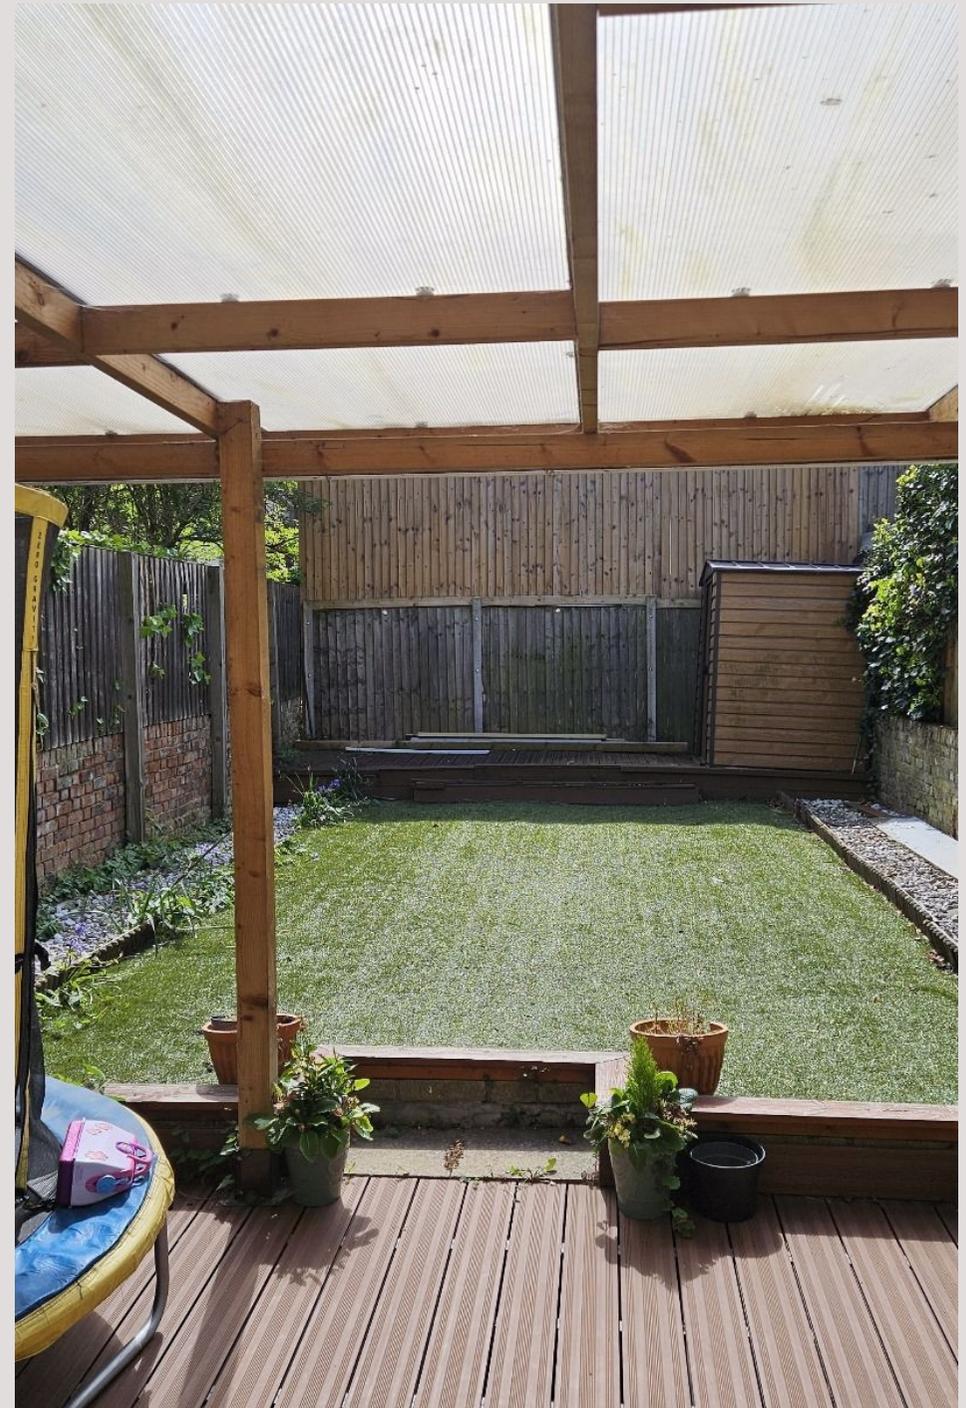



Kate Brookfield x Vita Properties present this wonderful 3 bedroom garden duplex apartment on Maygrove Road, NW6.

Offering 1238 sq ft of accommodation and benefiting from sole use of an 18'8 south facing garden, this home was lovingly renovated by the current owners in 2015 and features a private entrance, kitchen/diner with French doors to the living space, 3 sizeable double bedrooms and 2 bathrooms (1 incorporating a utility cupboard).









APPROX. GROSS INTERNAL FLOOR AREA 1238 SQ FT / 115 SQM

Copyright photoplan.co.uk

Floor plans are for identification and guideline purposes only, not to scale.
compliant with RICS code of measuring practice.

Particulars

Property

Maygrove Road, Kilburn, London NW6
£850,000

Rooms




Features

- 1238sq ft garden duplex apartment
- 3 bedrooms, 2 bathrooms
- Wonderful south facing garden with covering patio area
- Private entrance

Information

Council Tax

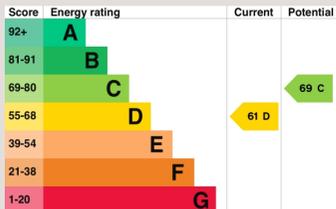

Kate Brookfield

Kate.brookfield@vitaproperties.uk
+4478 1365 5431



Scan for our website





T: +4420 7759 2199

E: enquiries@vitaproperties.uk

Disclaimer: These particulars are prepared as a general guide for prospective purchasers or tenants and do not constitute, nor constitute part of, an offer or contract. All statements, descriptions, and measurements contained herein are given in good faith and are believed to be correct at the time of printing, but any intending purchaser or tenant should not rely on them as statements or representations of fact and must satisfy themselves by inspection or otherwise as to their correctness. Floor plans and photographs are for illustrative purposes only and may not be to scale. The position and size of doors, windows, appliances, and other features are approximate. Anti-Money Laundering (AML): In line with the Money Laundering, Terrorist Financing and Transfer of Funds Regulations 2017, we are required to carry out customer due diligence checks. Buyers/tenants will be asked to provide proof of identity, address, and source of funds before a sale or rental can be agreed. Data Protection (GDPR): Personal information supplied to Vita Properties will be processed in accordance with the General Data Protection Regulation (GDPR). Your details may be retained for legitimate business purposes relating to property services. Full details of our Privacy Policy are available on request.

All rights reserved.