



Boydell Court

ST. JOHNS WOOD PARK, LONDON, NW8

£5,600



A stunning three bedroom flat, set within a secure gated development.

Recently refurbished with bespoke interior design this three bed, three bath property offers an abundance of space. Comprising of a bright living room, separate kitchen with all modern Bosch appliances and breakfast/dining room. You will find three good size bedrooms and a family bathroom.

The property is within walking distance of St John's Wood and Swiss Cottage Station





A stunning three bedroom flat, set within a secure gated development.


Recently refurbished with bespoke interior design this three bed, three bath property offers an abundance of space. Comprising of a bright living room, separate kitchen with all modern Bosch appliances and breakfast/dining room. You will find three good size bedrooms and a family bathroom.

The property is within walking distance of St John's Wood and Swiss Cottage Station








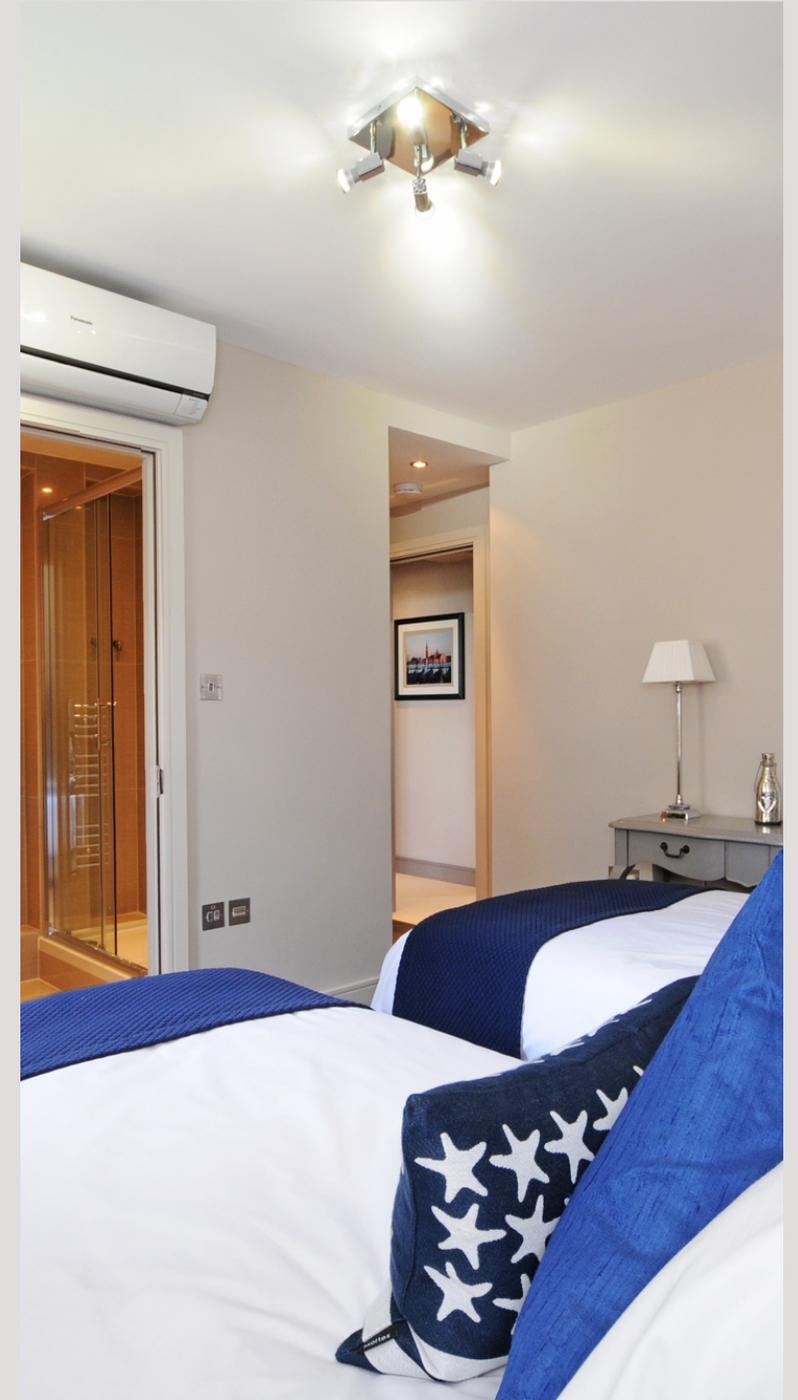

BOYDELL COURT

Approximate Gross Internal Area 1087 sq ft / 101 sq m

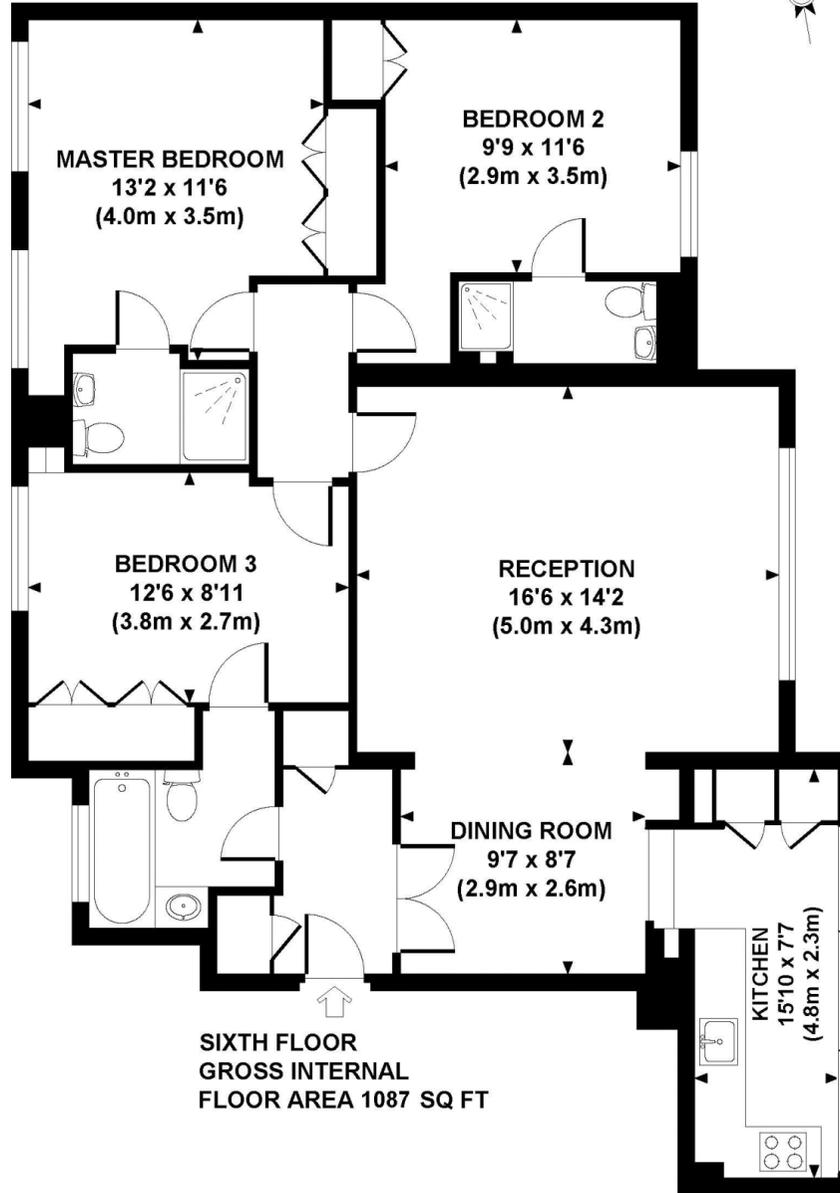

Although every attempt has been made to ensure accuracy, all measurements are approximate.
The floor plan's for illustrative purposes only and not to scale. Measured in accordance to RICS standards.
DE-PHOTOGRAPHY.NET

Particulars

Property

Boydell Court, St. Johns Wood Park, London, NW8
£5,600

Rooms



1



3



3

Features

- 3 Bedrooms
- 3 Bathrooms
- Newly Refurbished
- Available Furnished

Information

Council Tax



Oliver Kent

oliver.kent@vitaproperties.uk
+4477 7274 0351



Scan for our website





T: +4420 7759 2199

E: enquiries@vitaproperties.uk

Disclaimer: These particulars are prepared as a general guide for prospective purchasers or tenants and do not constitute, nor constitute part of, an offer or contract. All statements, descriptions, and measurements contained herein are given in good faith and are believed to be correct at the time of printing, but any intending purchaser or tenant should not rely on them as statements or representations of fact and must satisfy themselves by inspection or otherwise as to their correctness. Floor plans and photographs are for illustrative purposes only and may not be to scale. The position and size of doors, windows, appliances, and other features are approximate. Anti-Money Laundering (AML): In line with the Money Laundering, Terrorist Financing and Transfer of Funds Regulations 2017, we are required to carry out customer due diligence checks. Buyers/tenants will be asked to provide proof of identity, address, and source of funds before a sale or rental can be agreed. Data Protection (GDPR): Personal information supplied to Vita Properties will be processed in accordance with the General Data Protection Regulation (GDPR). Your details may be retained for legitimate business purposes relating to property services. Full details of our Privacy Policy are available on request.

All rights reserved.