



Redington Road
HAMPSTEAD, LONDON NW3

£1,485,000



Exquisite Three-Bedroom First Floor Apartment with Private Balcony in Prime Hampstead
Set within an elegant detached period residence on the prestigious Redington Road, this exceptional first-floor apartment presents a rare opportunity to acquire a substantial home in one of London's most desirable postcodes. Offering three generously sized bedrooms, two bathrooms, and two versatile reception rooms, the property seamlessly combines timeless architectural charm with modern comfort.

From the moment you enter, a wonderful sense of space and character is evident. The impressive principal reception room, measuring approximately 25'9" by 17'4", forms the heart of the home. Flooded with natural light, this expansive room provides an ideal setting for both formal entertaining and relaxed day-to-day living. High ceilings and attractive period detailing enhance the sense of grandeur while maintaining a warm and welcoming atmosphere. A second reception room adds flexibility, perfectly suited as a dining room, study, or intimate sitting room.

A notable feature is the private balcony, offering a peaceful outdoor retreat. Ideal for morning coffee or evening relaxation, it extends the living space and allows residents to enjoy the leafy surroundings during warmer months.





All three bedrooms are well proportioned and thoughtfully arranged to provide comfort and privacy. The principal bedroom benefits from ample storage and an en-suite bathroom, creating a calm and luxurious sanctuary. A second bathroom, finished to a high standard, serves the remaining bedrooms and guests. Additional benefits include an allocated storage cupboard and a share of the freehold, ensuring greater control over building management. Located close to Hampstead Village, Hampstead Heath, and excellent transport links via the Northern Line, this outstanding apartment offers space, elegance, and convenience in a prime London setting.










Scan for out video walkthrough



Redington Road

Approx. Gross Internal Area 1375 Sq Ft - 127.74 Sq M
(Excluding Store)

Approx. Gross Internal Area Of Store 6 Sq Ft - 0.56 Sq M

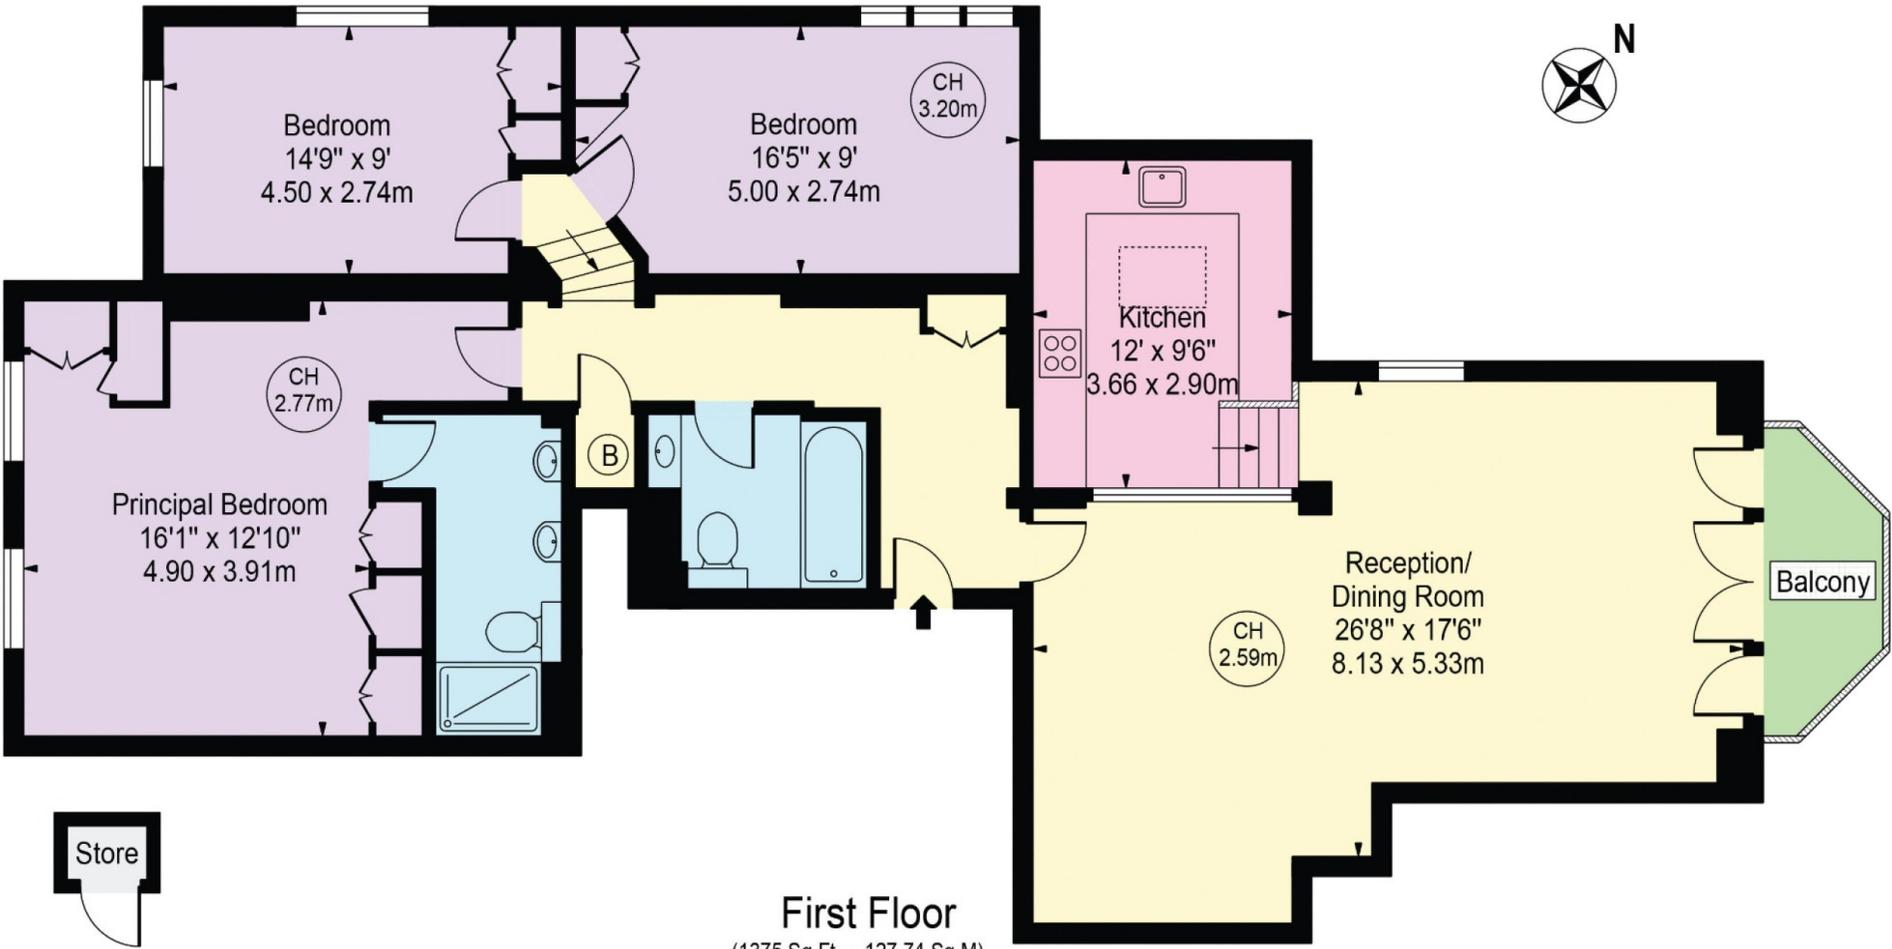

First Floor
(1375 Sq Ft - 127.74 Sq M)
For Illustration Purposes Only - Not To Scale

This floor plan should be used as a general outline for guidance only and does not constitute in whole or in part an offer or contract. Any intending purchaser or lessee should satisfy themselves by inspection, searches, enquiries and full survey as to the correctness of each statement. Any areas, measurements or distances quoted are approximate and should not be used to value a property or be the basis of any sale or let.

Copyright Morriarti Photography & Design LTD

Particulars

Property

Redington Road, Hampstead, London NW3
£1,485,000

Rooms



2



2




3

Features

- Detached Period Property
- Private Balcony
- 25'9 x 17'4 reception room
- Allocated storage cupboard

Information

Council Tax

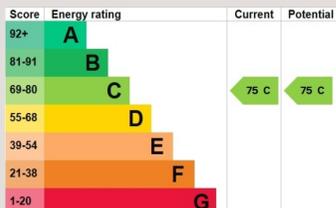


Jonathan Singer

jonathan.singer@vitaproperties.uk
+4478 8428 6414



Scan for our website

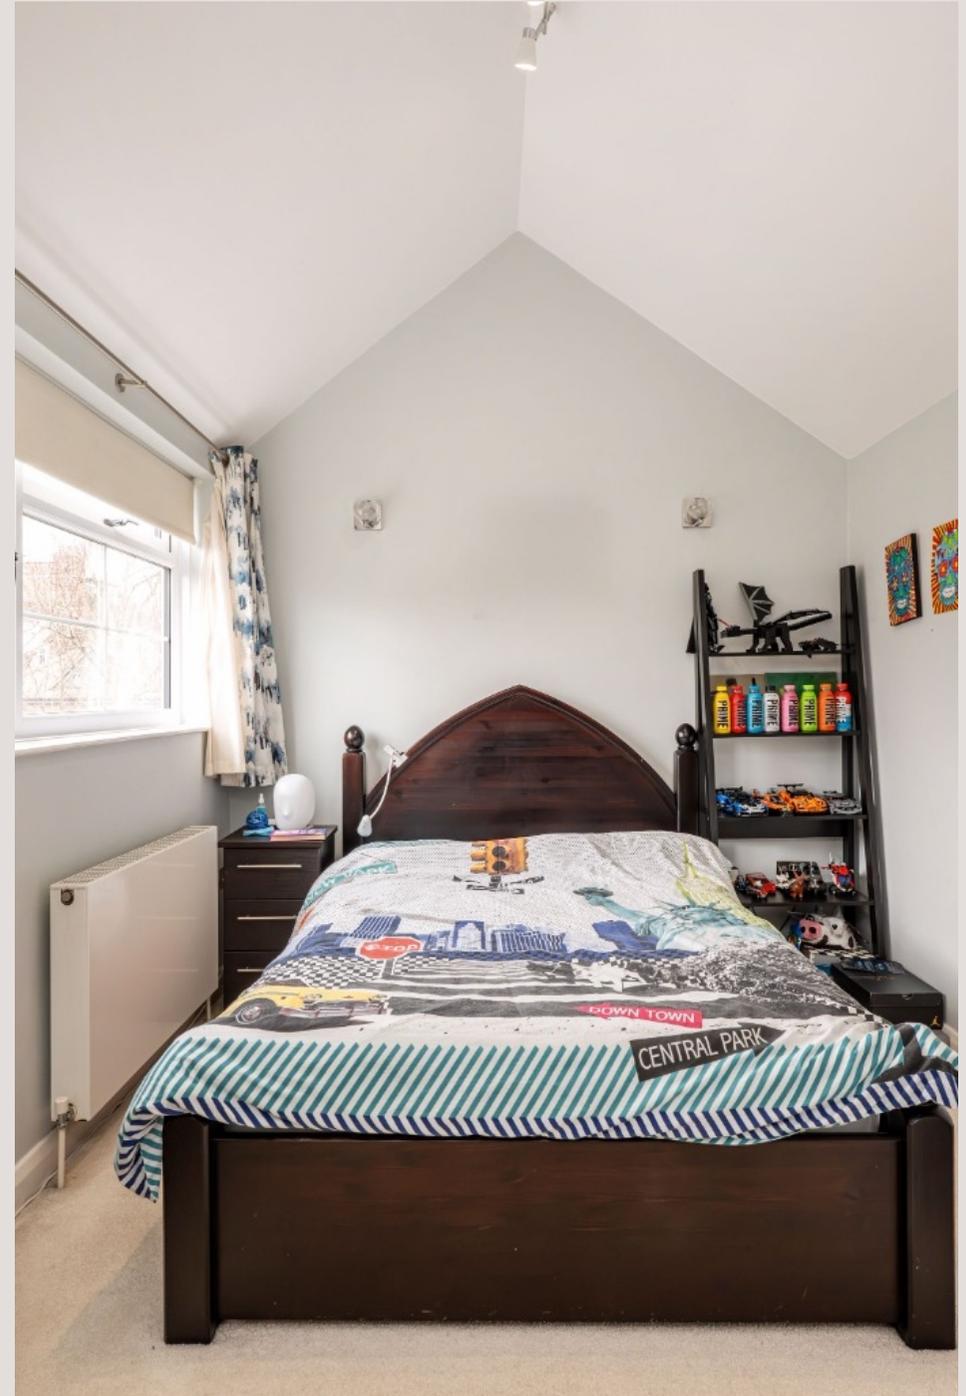



T: +4420 7759 2199

E: enquiries@vitaproperties.uk

Disclaimer: These particulars are prepared as a general guide for prospective purchasers or tenants and do not constitute, nor constitute part of, an offer or contract. All statements, descriptions, and measurements contained herein are given in good faith and are believed to be correct at the time of printing, but any intending purchaser or tenant should not rely on them as statements or representations of fact and must satisfy themselves by inspection or otherwise as to their correctness. Floor plans and photographs are for illustrative purposes only and may not be to scale. The position and size of doors, windows, appliances, and other features are approximate. Anti-Money Laundering (AML): In line with the Money Laundering, Terrorist Financing and Transfer of Funds Regulations 2017, we are required to carry out customer due diligence checks. Buyers/tenants will be asked to provide proof of identity, address, and source of funds before a sale or rental can be agreed. Data Protection (GDPR): Personal information supplied to Vita Properties will be processed in accordance with the General Data Protection Regulation (GDPR). Your details may be retained for legitimate business purposes relating to property services. Full details of our Privacy Policy are available on request.

All rights reserved.