



Kidderpore Avenue
HAMPSTEAD, LONDON NW3

£1,250,000



Luxury Three-Bedroom Apartment with Terrace in Hampstead

Set within the prestigious Westfield development in Hampstead, this exceptional three-bedroom, two-bathroom apartment is offered chain free and presents an outstanding opportunity to secure a refined London residence. Combining generous proportions with premium amenities, the property delivers both comfort and sophistication in equal measure.

The centrepiece of the home is a bright and expansive double-aspect reception room, flooded with natural light throughout the day. Thoughtfully designed for both relaxation and entertaining, this elegant space easily accommodates separate seating and dining areas. Beautiful wooden flooring runs through the principal living areas, adding warmth, character, and a timeless finish.

A standout feature is the substantial private terrace, providing a rare and tranquil outdoor retreat. Ideal for al fresco dining, morning coffee, or evening gatherings, it seamlessly extends the living space and enhances the apartment's sense of openness.

The accommodation comprises three well-proportioned bedrooms, each offering comfort and versatility. The principal bedroom benefits






Residents enjoy an impressive range of amenities, including secure underground parking and a dedicated porter service, ensuring convenience and peace of mind. Exclusive access to an on-site gym and upgraded swimming pool further elevates the lifestyle offering, providing superb wellness facilities within the development.

Ideally positioned close to the vast green expanses of Hampstead Heath and within easy reach of Hampstead Underground station, the apartment combines village charm with excellent connectivity to the City and West End. This is a rare opportunity to acquire a luxurious home in one of London's most desirable neighbourhoods.







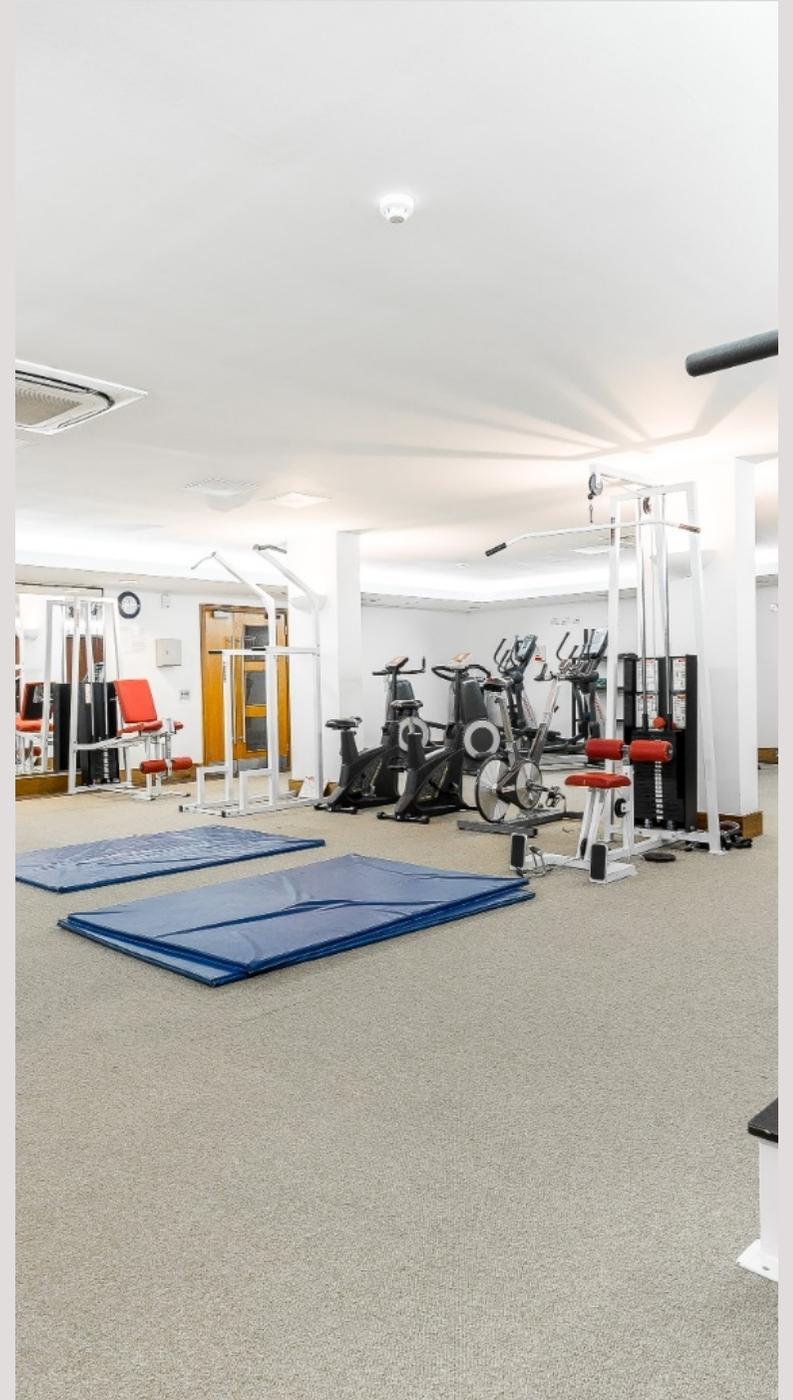


Kidderpore Avenue, NW3

1,237 sq ft (115 sq m)

For identification purposes only. Not to scale

© Redinventory 2013.

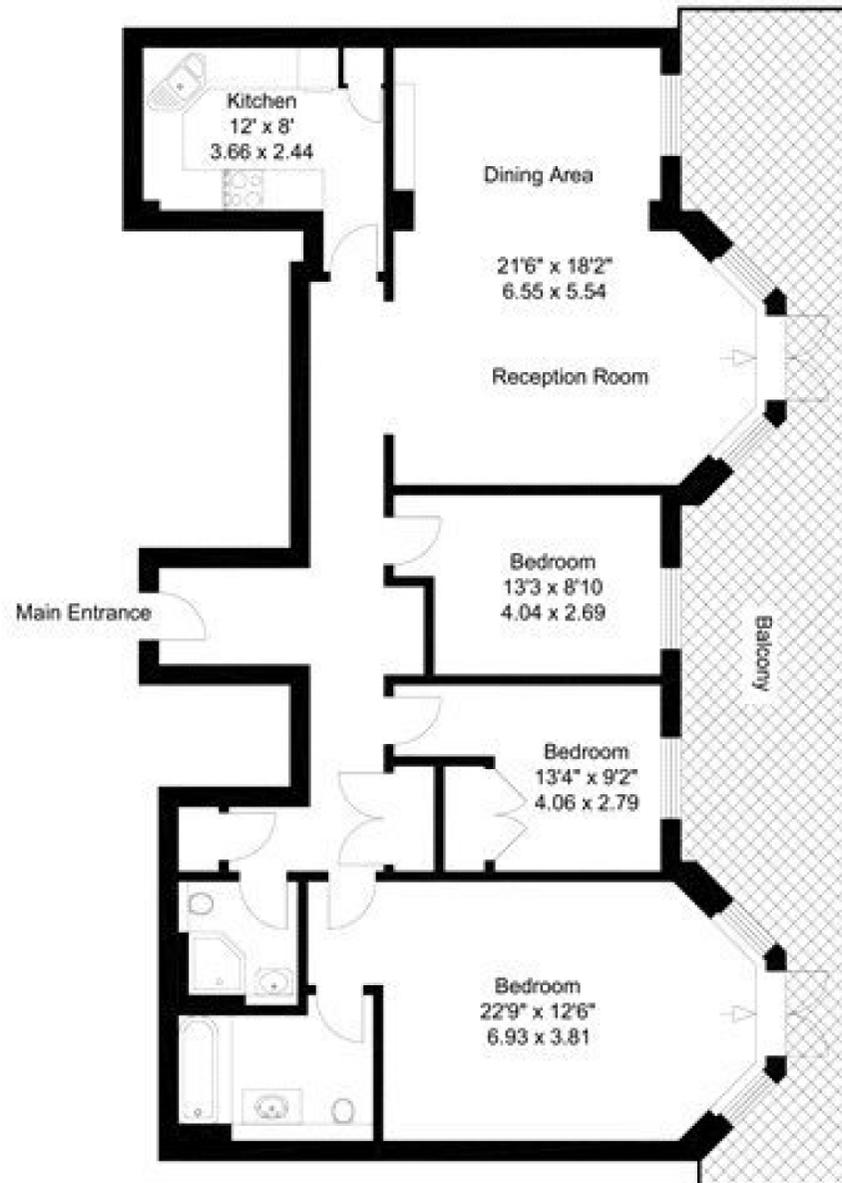

First Floor

Particulars

Property

Kidderpore Avenue, Hampstead, London NW3
£1,250,000

Rooms



2



2



3

Features

- Large Private Terrace
- Double Volume Reception
- Wooden floors
- 1 x Underground Allocated Gated Parking

Information

Council Tax



Oliver Kent

oliver.kent@vitaproperties.uk
+4477 7274 0351



Scan for our website





T: +4420 7759 2199

E: enquiries@vitaproperties.uk

Disclaimer: These particulars are prepared as a general guide for prospective purchasers or tenants and do not constitute, nor constitute part of, an offer or contract. All statements, descriptions, and measurements contained herein are given in good faith and are believed to be correct at the time of printing, but any intending purchaser or tenant should not rely on them as statements or representations of fact and must satisfy themselves by inspection or otherwise as to their correctness. Floor plans and photographs are for illustrative purposes only and may not be to scale. The position and size of doors, windows, appliances, and other features are approximate. Anti-Money Laundering (AML): In line with the Money Laundering, Terrorist Financing and Transfer of Funds Regulations 2017, we are required to carry out customer due diligence checks. Buyers/tenants will be asked to provide proof of identity, address, and source of funds before a sale or rental can be agreed. Data Protection (GDPR): Personal information supplied to Vita Properties will be processed in accordance with the General Data Protection Regulation (GDPR). Your details may be retained for legitimate business purposes relating to property services. Full details of our Privacy Policy are available on request.

All rights reserved.